


Notes



1. Do not scale this drawing.
 2. All dimensions must be checked on site and any discrepancies verified with the architect.
 3. Unless shown otherwise, all dimensions are to structural surfaces.
 4. Drawing to be read with all other issued information to be brought to the attention of the architect.
 5. This drawing is the copyright of Levitt Bernstein and may not be copied, altered or reproduced in any form, or passed to a third party without license or written consent.
- This is not a construction drawing, it is unsuitable for the purpose of construction and must on no account be used as such.

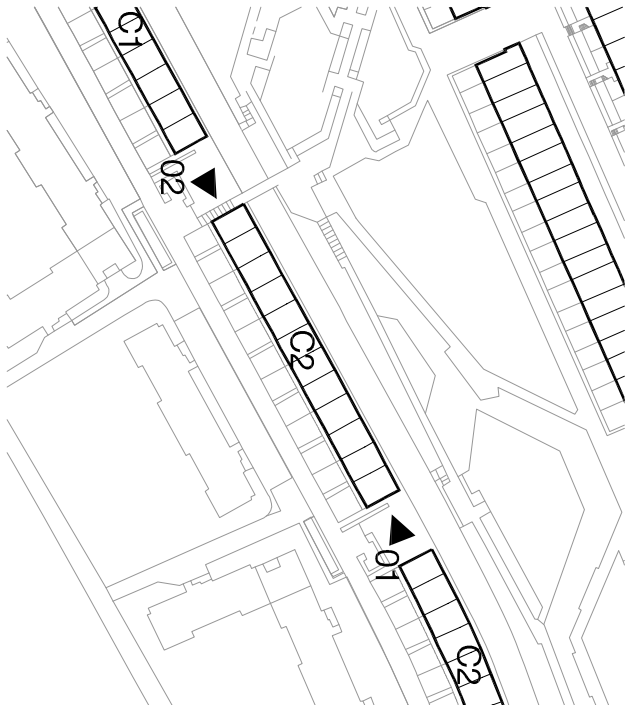

Key Plan

03 Plan detail of external pipes

1:5

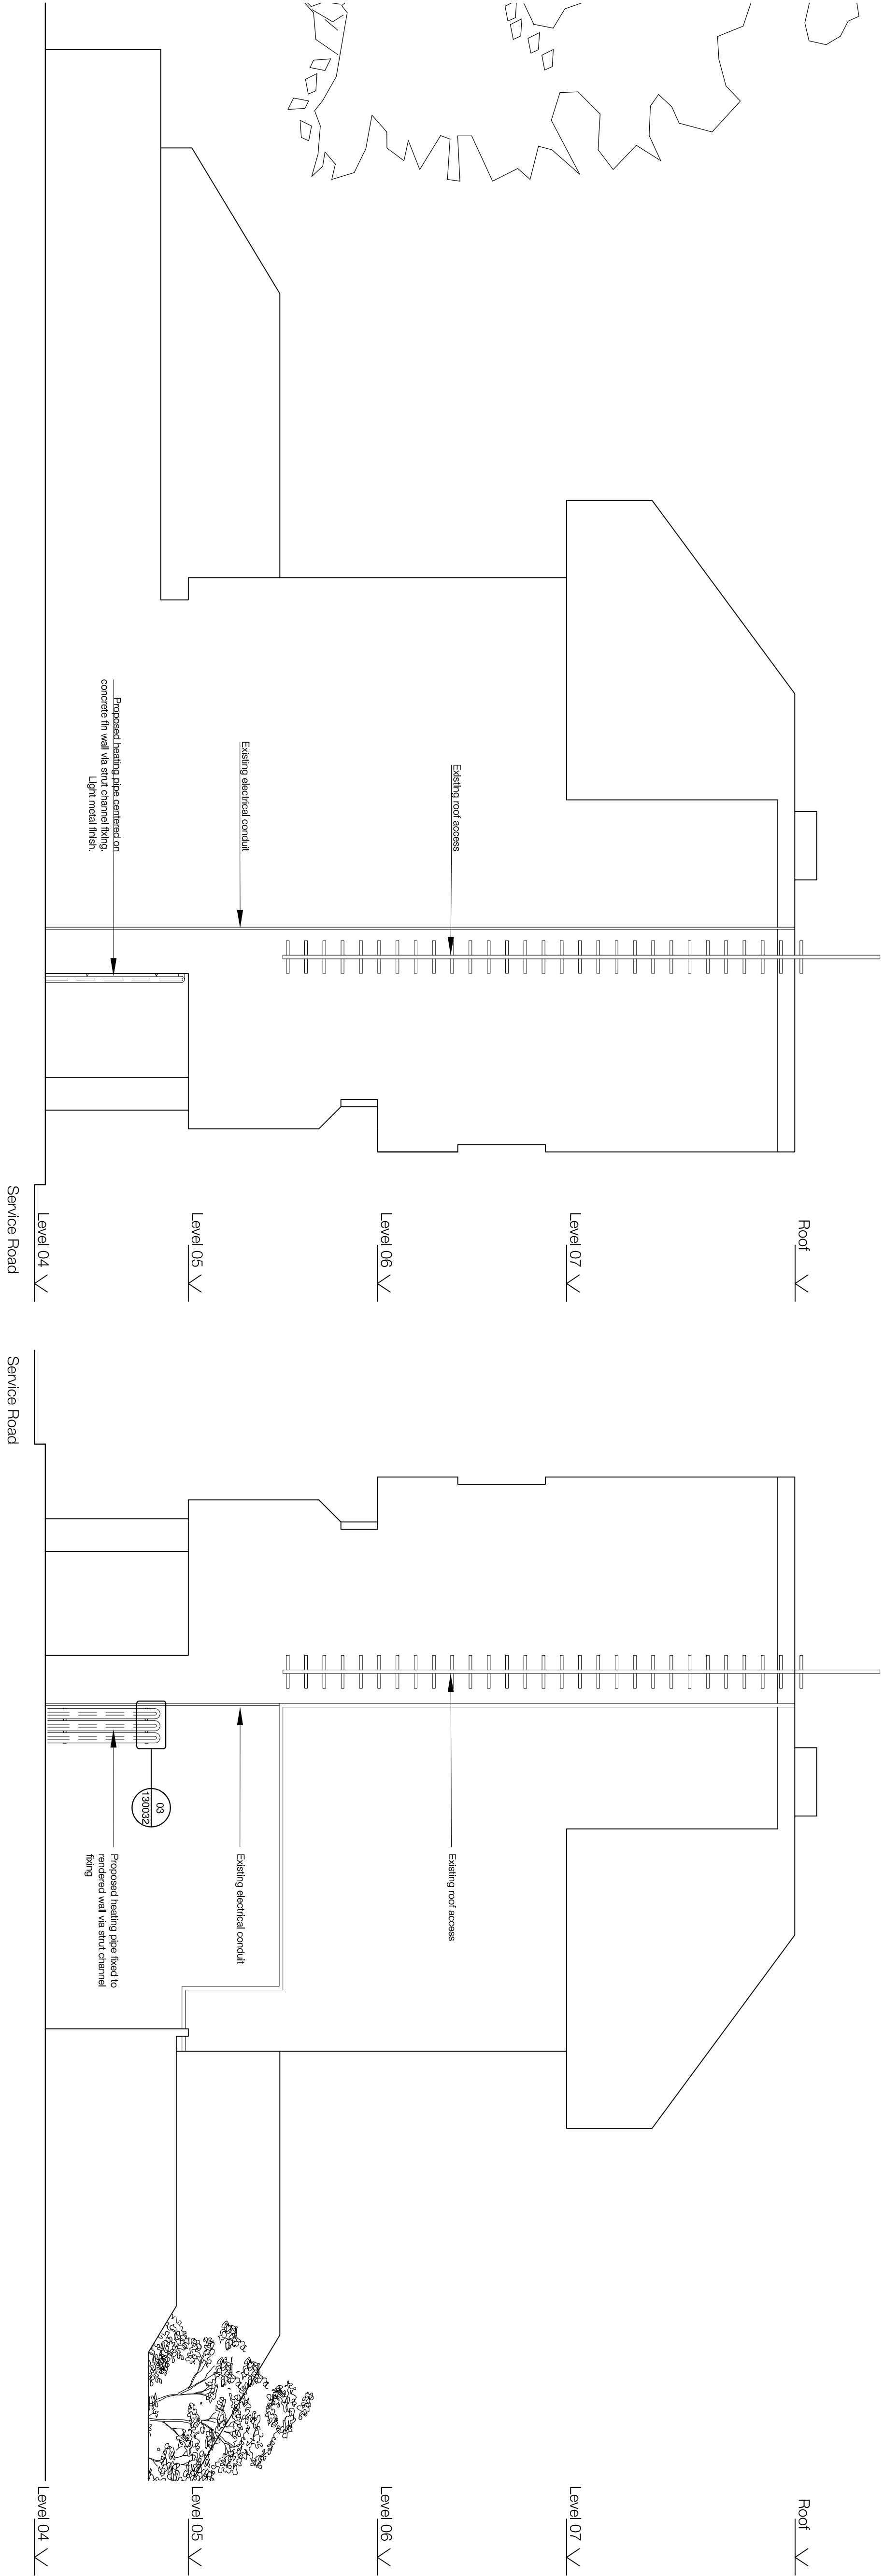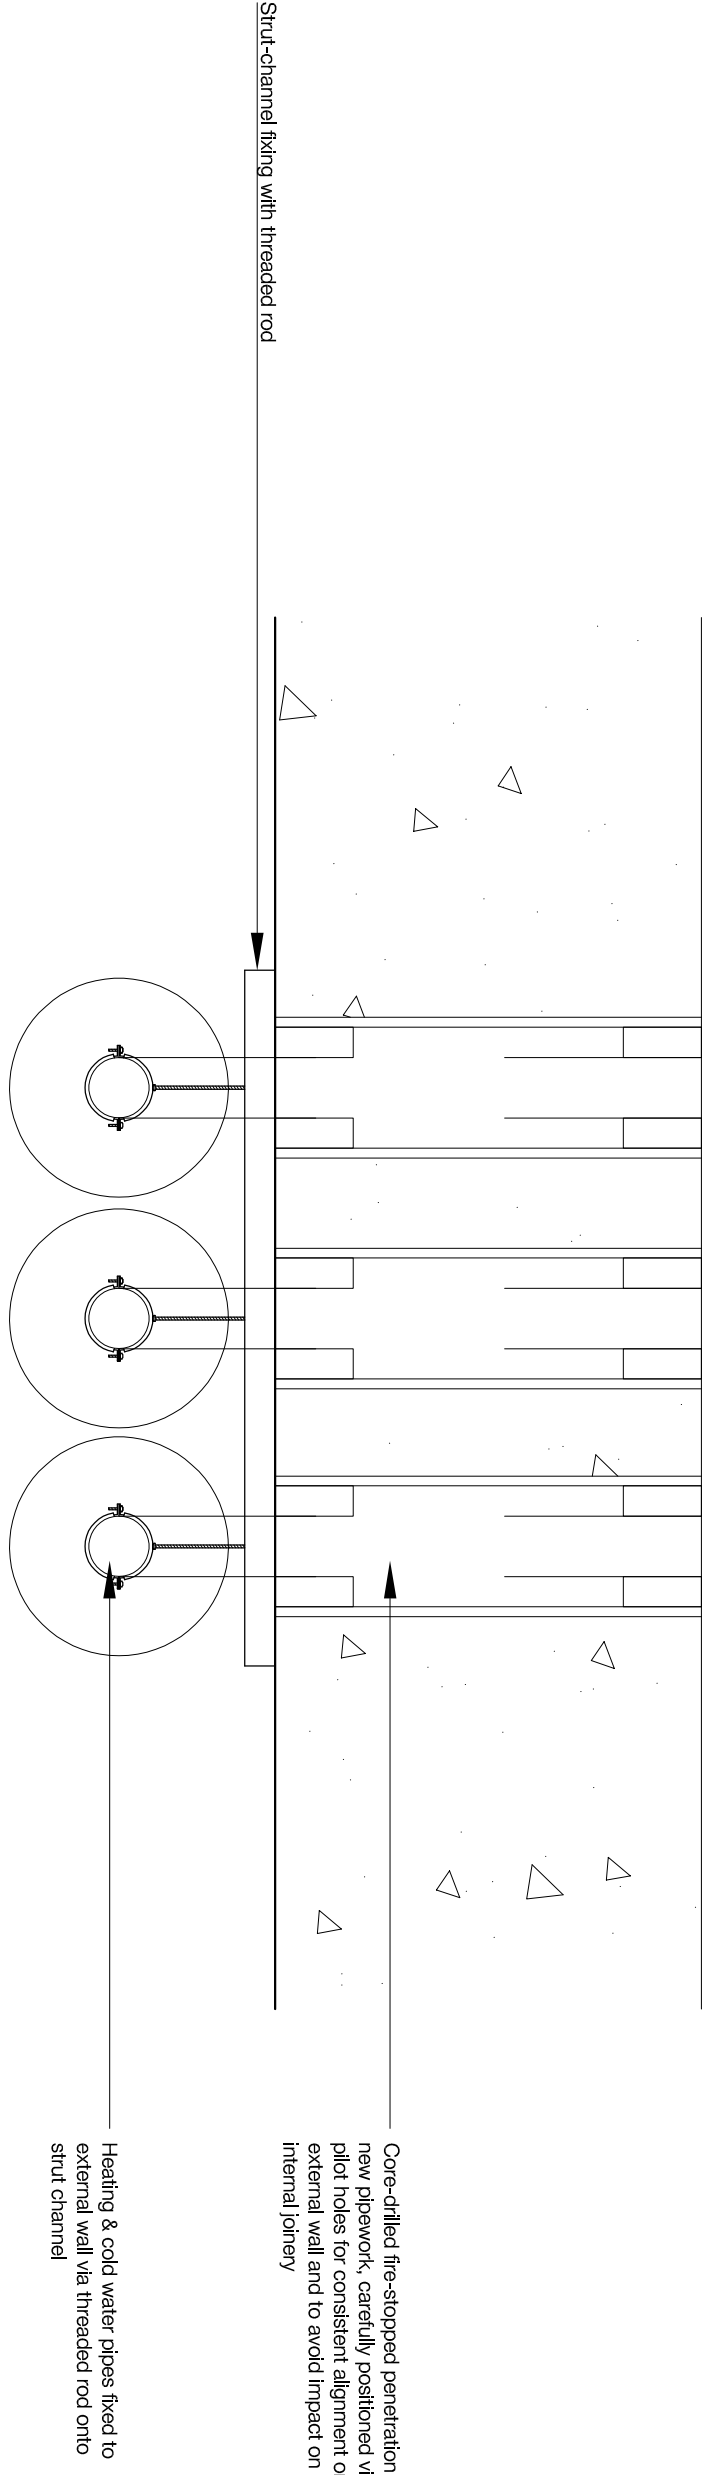


01 Block C Typical East Gable Elevation (C2)

1:50

02 Block C Typical West Gable Elevation (C2)

1:50

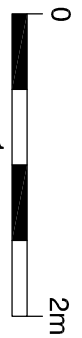

P1 20/03/20 - Planning & Listed Building Consent
Rev Date Description Initials DT

Project name

Alexandra Rd Estate

Heating Infrastructure

Drawing number

3467 LB 130032

Rev P1

Block C
Gable Elevations

Purpose of Issue		Date
PLANNING		20/03/20
Scale	Drawn	
1:50 @ A1	DT	
Client	Checked	
Camden CC	NM	

levittbernstein.co.uk

London
Thane Studios
2-4 Thane Villas
London W7 7PA
+44 (0)20 7275 7676

Manchester
Bonded Warehouse
Grape Street
Manchester M3 3JE
+44 (0)16 1069 5740