


it is noted wall does not directly join to 8 Chamberlain.

# Existing

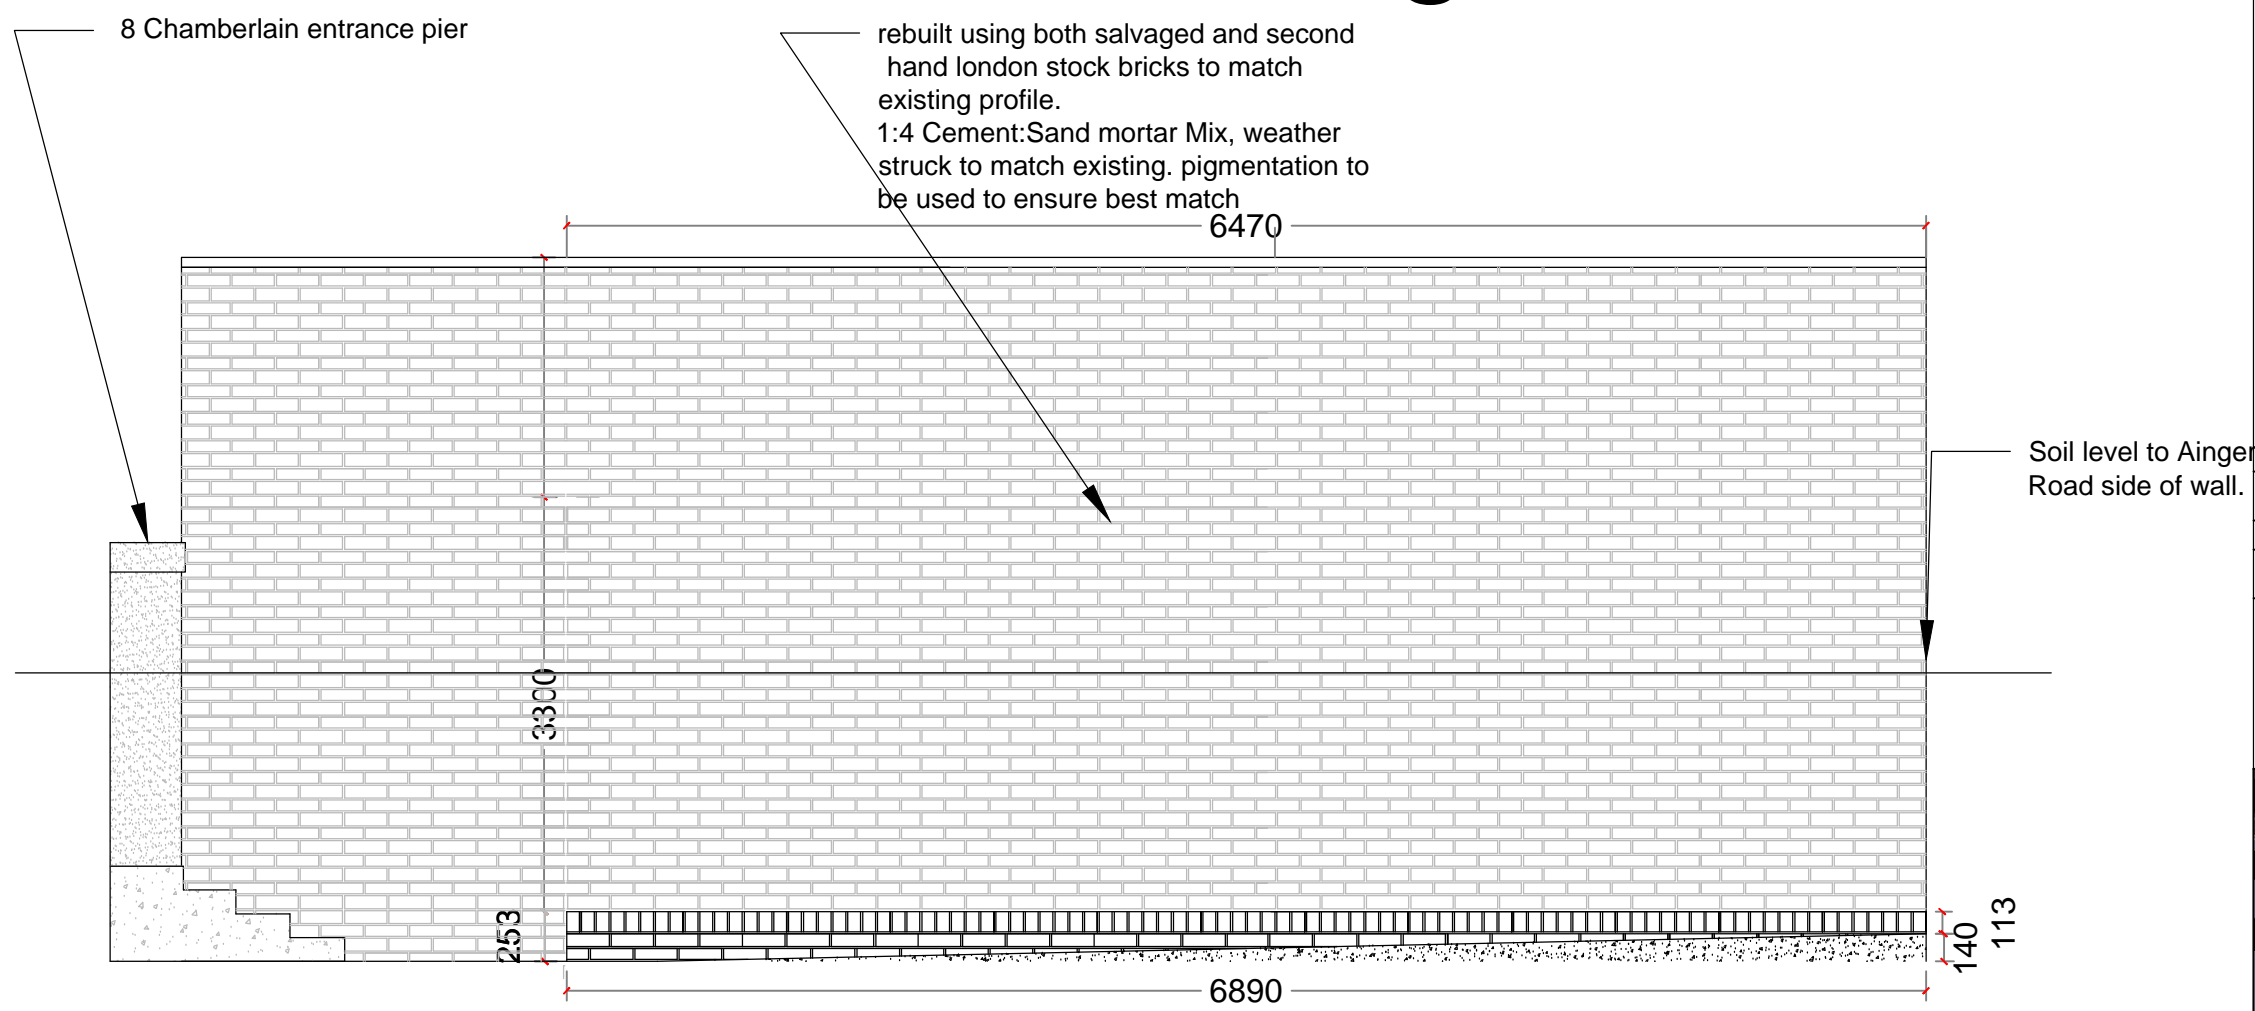

8 Chamberlain entrance pier

rebuilt using both salvaged and second hand london stock bricks to match existing profile.  
1:4 Cement:Sand mortar Mix, weather struck to match existing. pigmentation to be used to ensure best match

# Proposed

It is noted due to site access restriction measuring to 9 Chamberlain Street is not possible at the present time.

Client:  
Mr Bucknell

Site Address:  
8 Chamberlain Street  
London  
NW1 8XB

Title:  
Party Fence Wall  
Elevations Facing From  
Chamberlain Street

Scale: 1 : 50 @ A3

Date: 11/03/20 Drawn:WB

|              |           |
|--------------|-----------|
| Drawing No.: | Revision: |
| 7105/001     | B         |

