


Existing

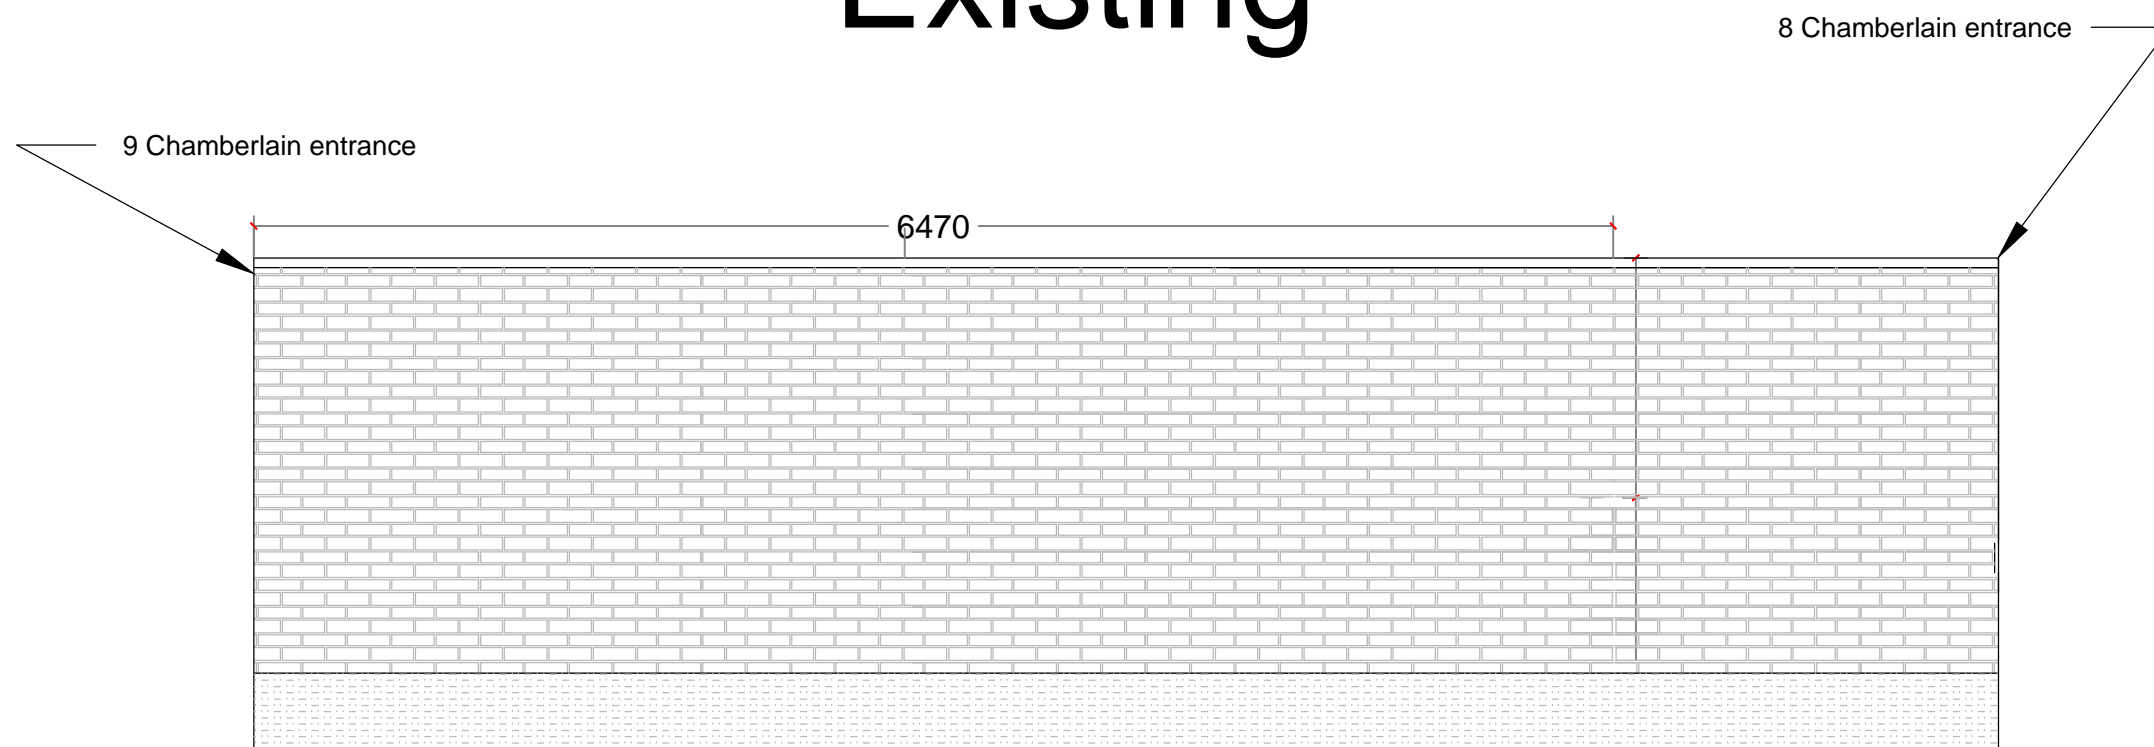

Proposed

Client:
Mr Bucknell

Site Address:
8 Chamberlain Street
London
NW1 8XB

Title:
Party Fence Wall
Elevations Facing From
Ainger Road

Scale: 1 : 150 @ A3

Date: 26/02/19 | Drawn:WB

Drawing No.:	Revision:
7105/002	

