


P4105
Entrance Gate Details

P4102
Typical Green Wall
Window Details

P4101
Typical Slot Window
Details

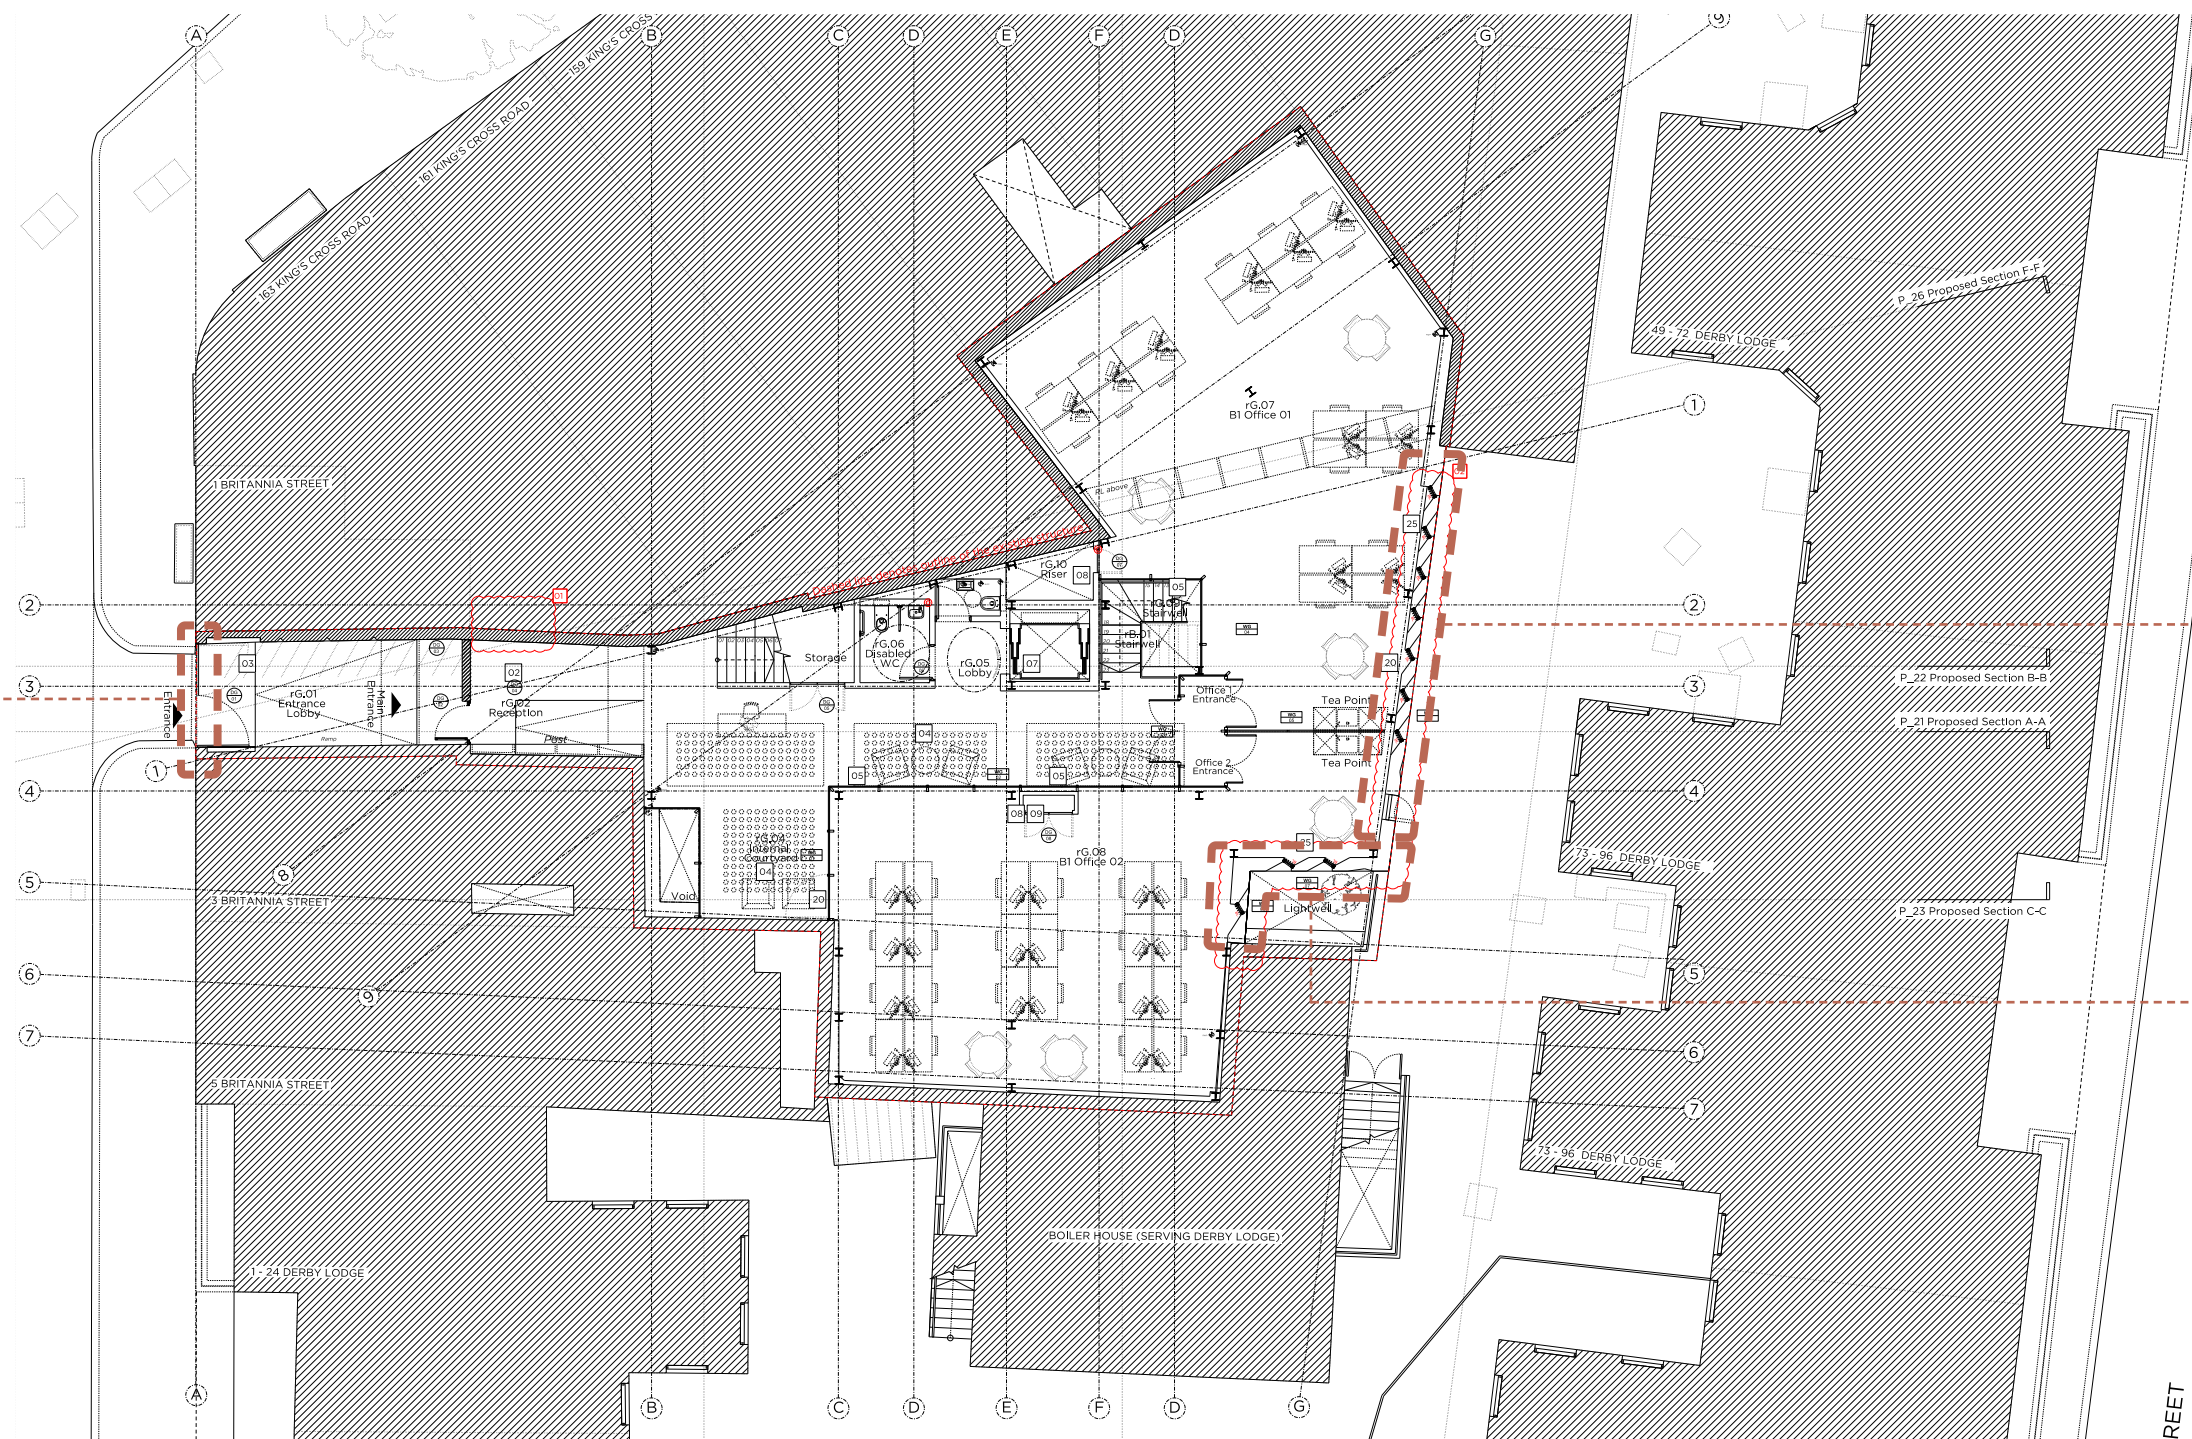


GROUND FLOOR DETAIL KEY PLAN

Land to the Rear of 159-163 King's Cross Road
Wc1X 9BN
16038
2016/6356/P
Planning Condition 3



MAREK WOJCIECHOWSKI ARCHITECTS
LONDON

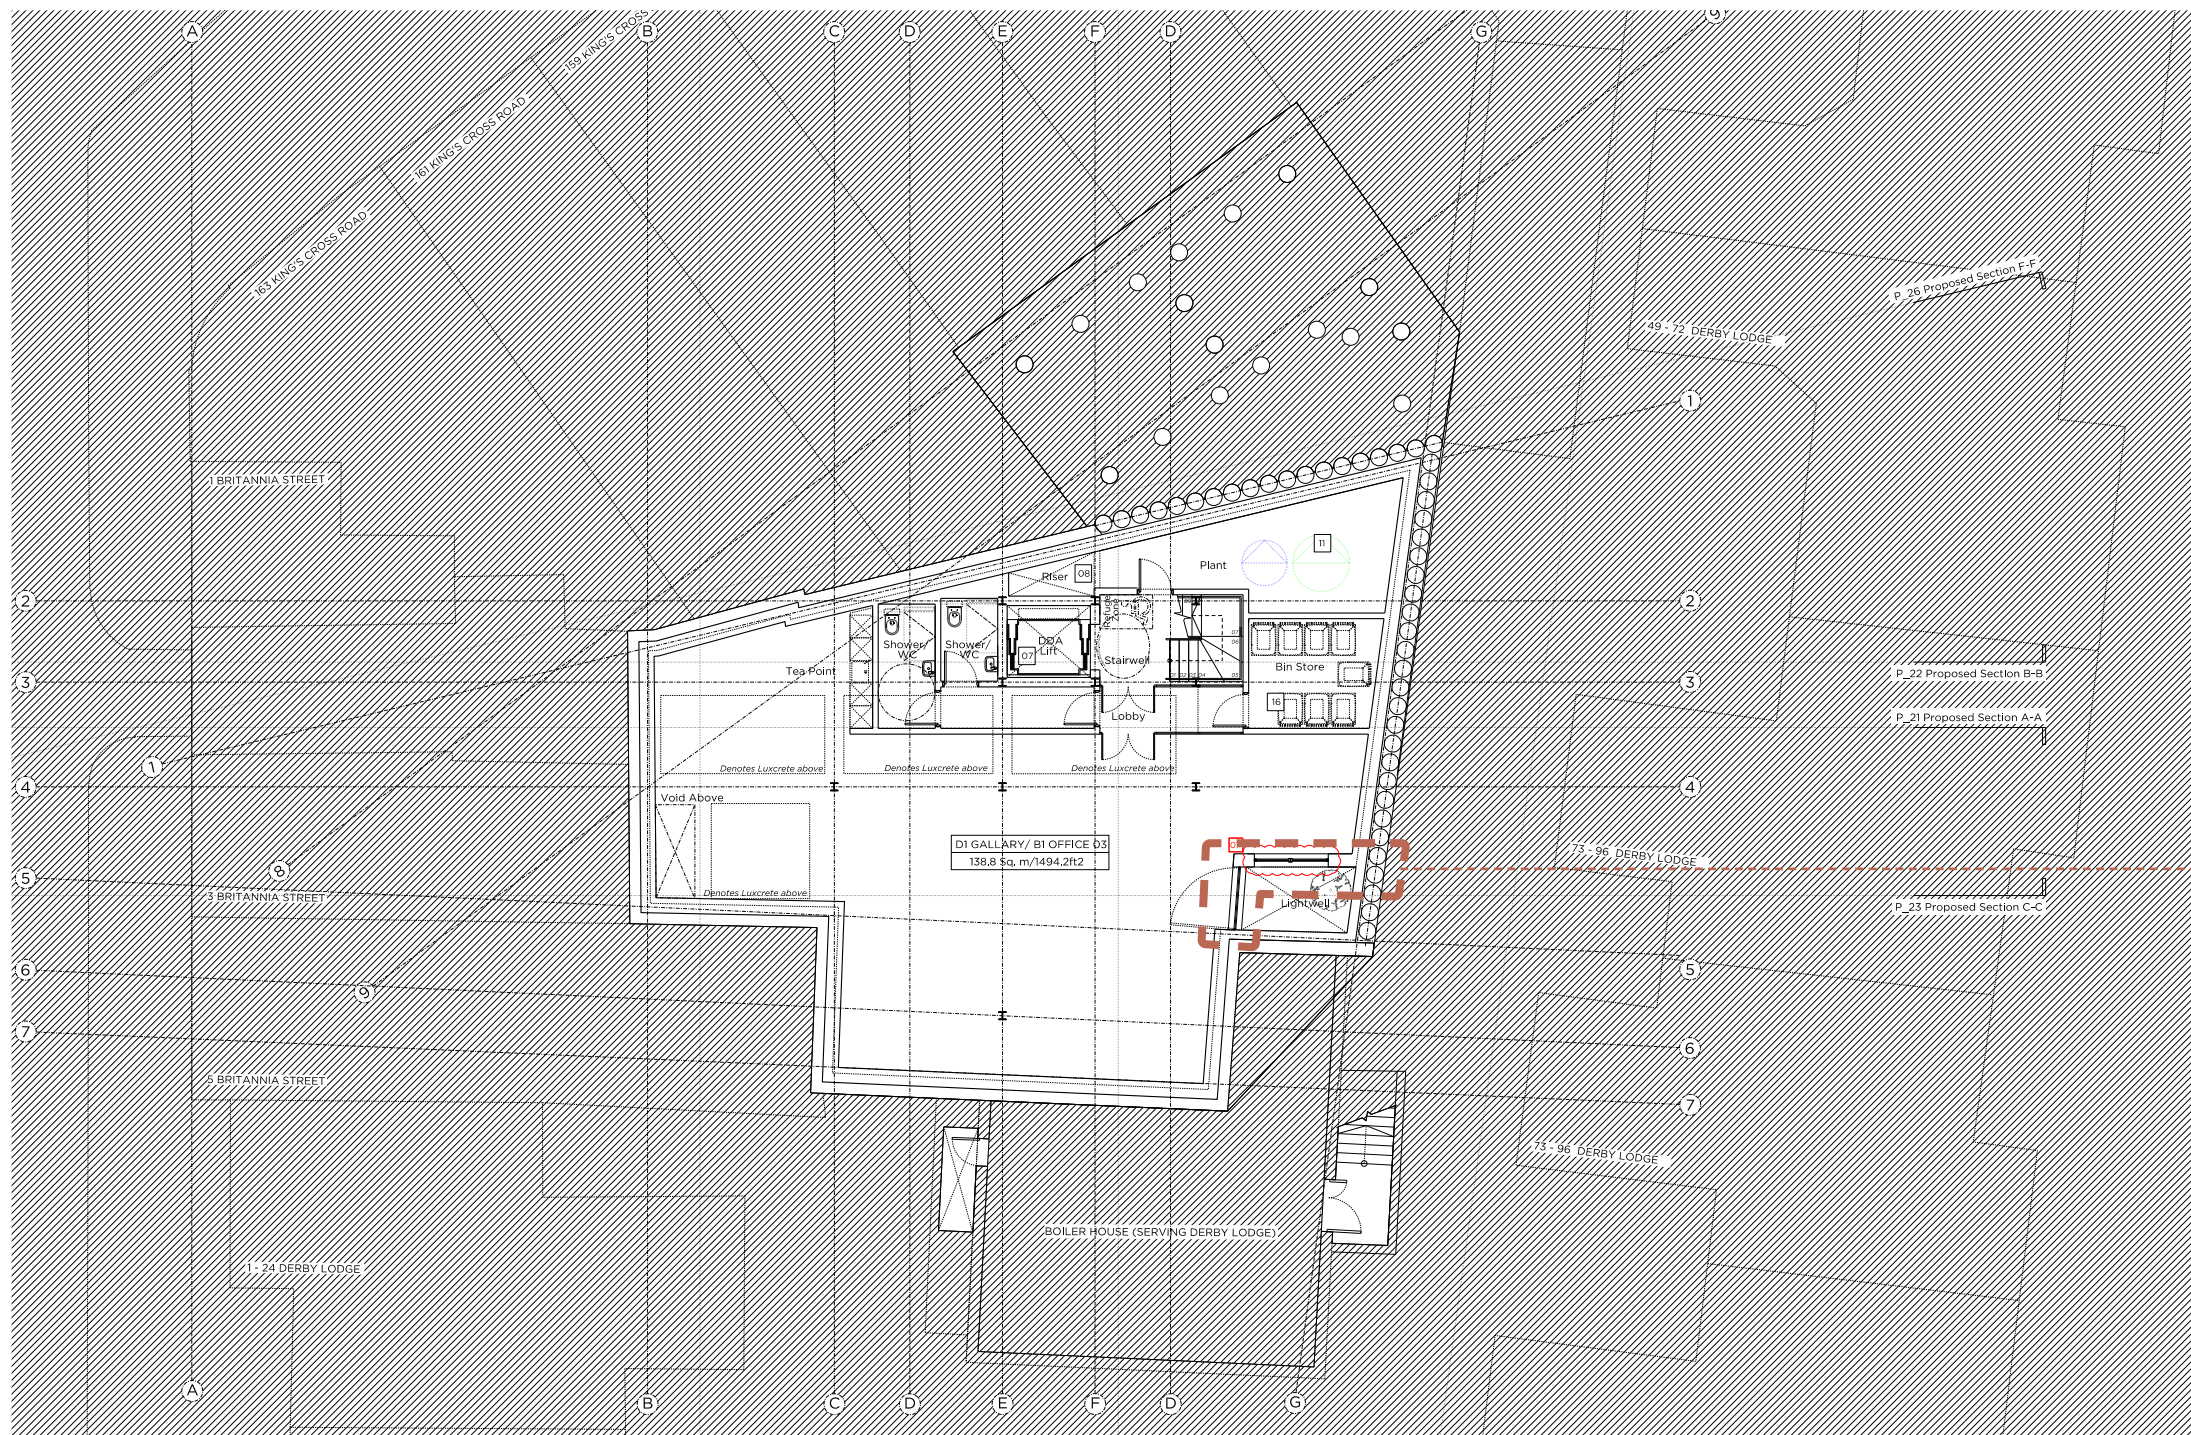


P4100
Typical Basement
Window Details

BASEMENT FLOOR DETAIL KEY PLAN

Land to the Rear of 159-163 King's Cross Road
Wc1X 9BN
16038
2016/6356/P
Planning Condition 3



MAREK WOJCIECHOWSKI ARCHITECTS
LONDON

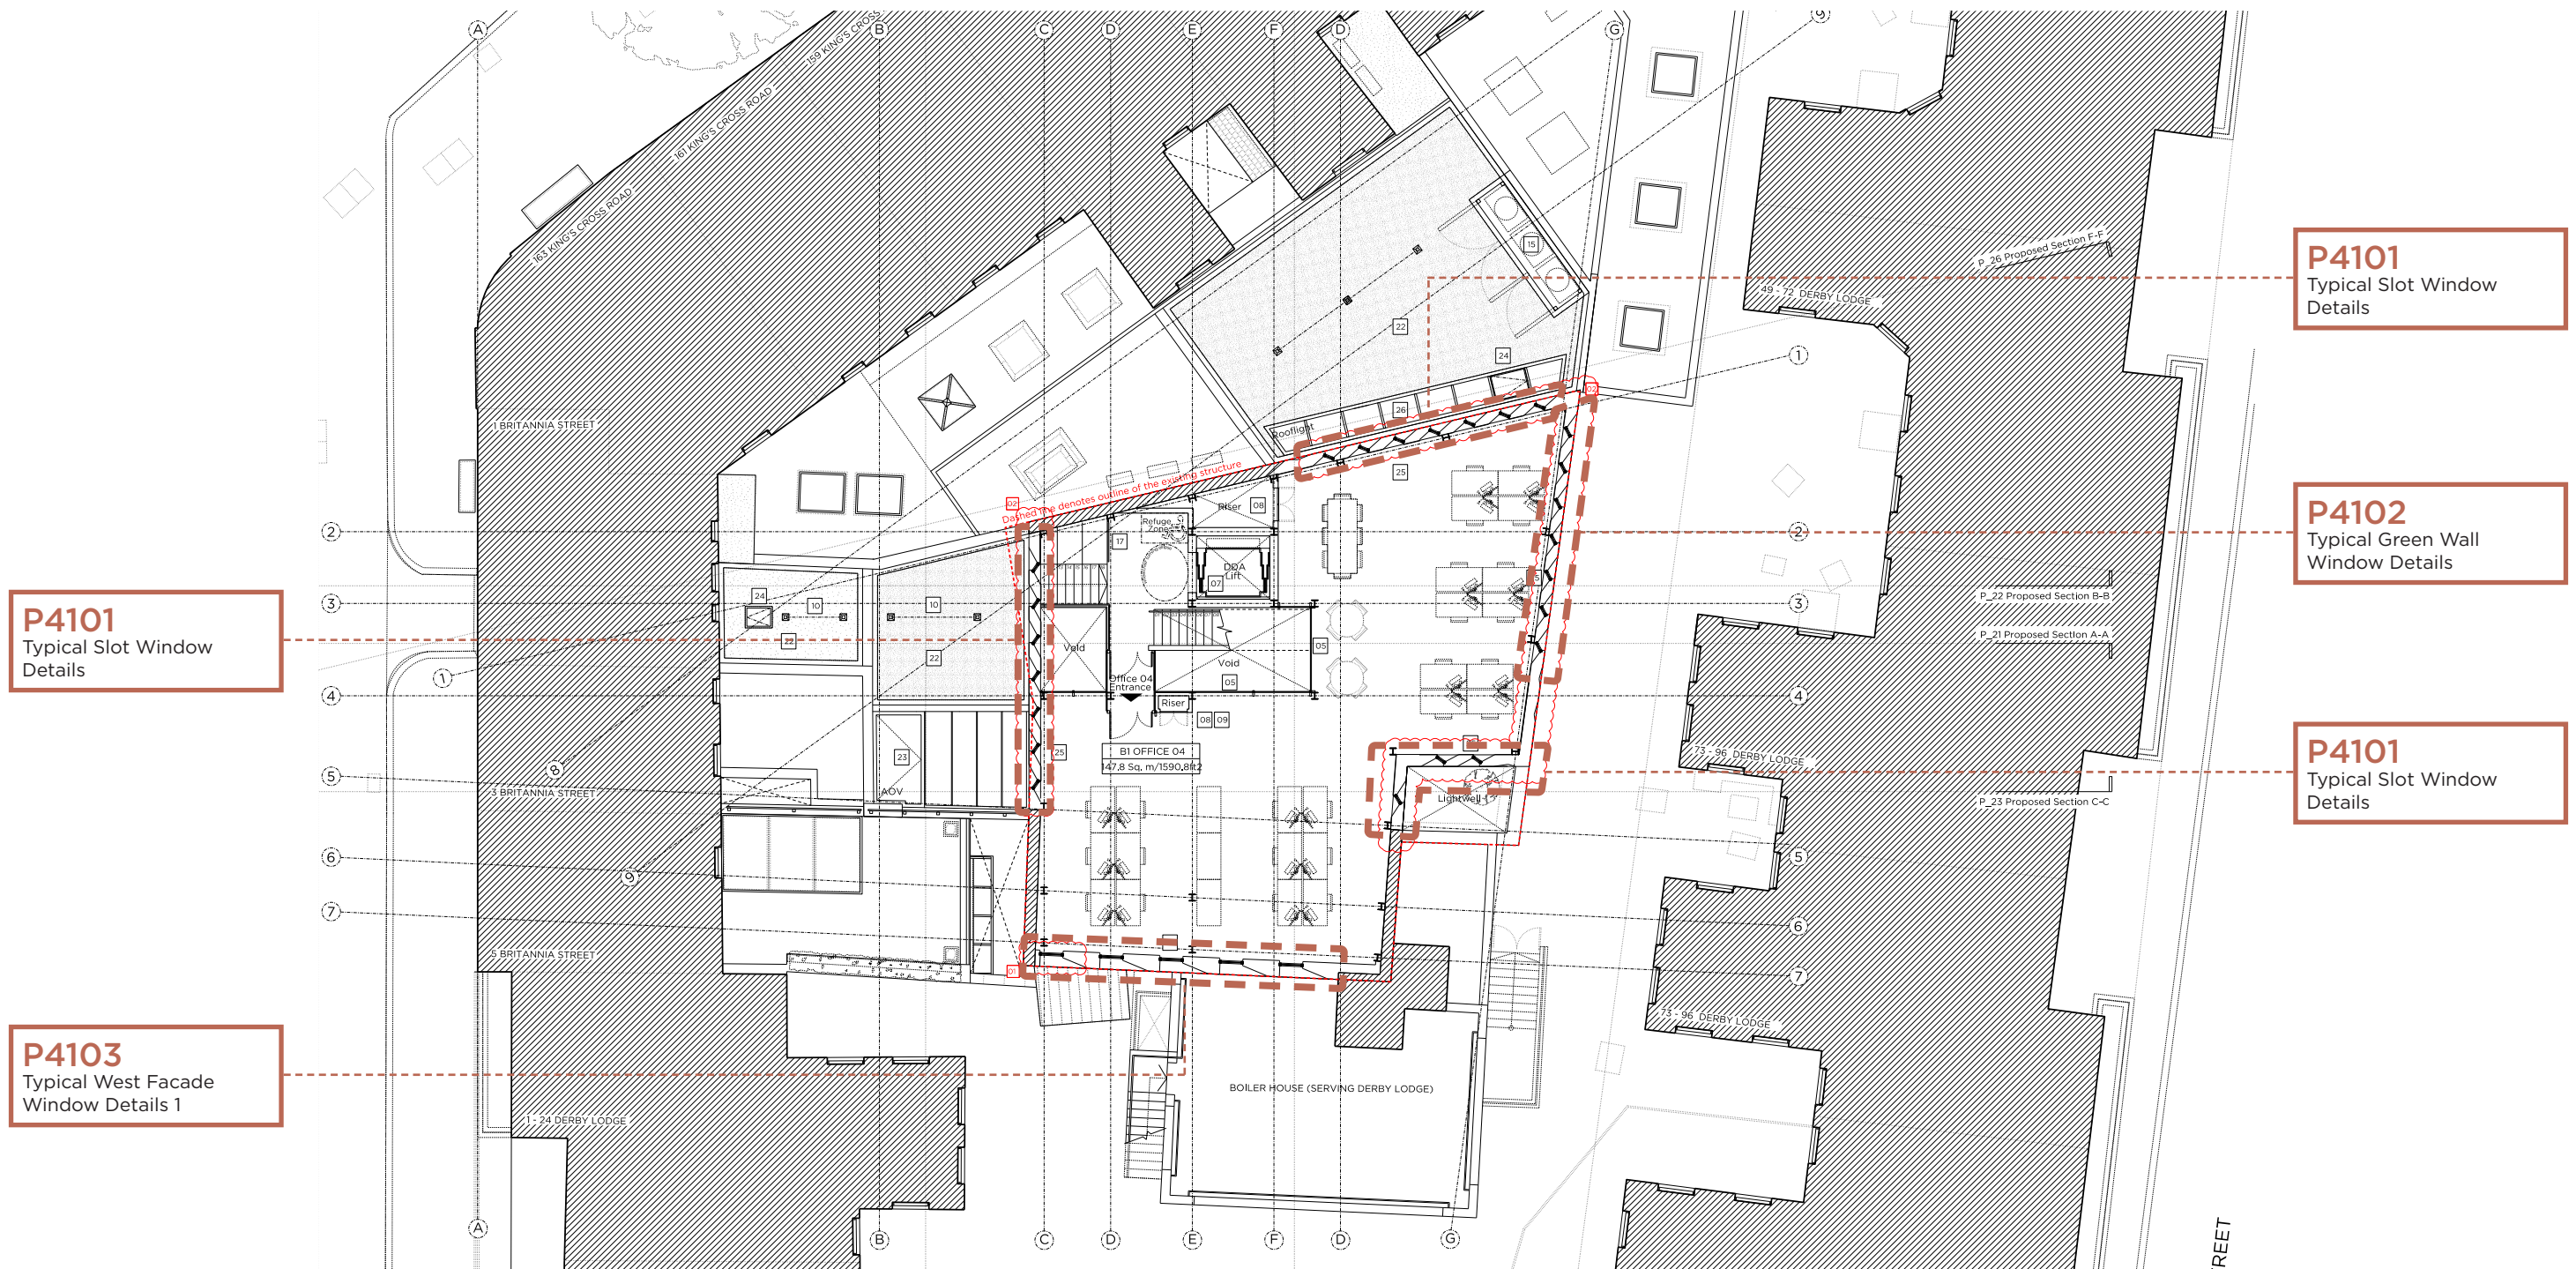


FIRST FLOOR DETAIL KEY PLAN

Land to the Rear of 159-163 King's Cross Road
Wc1X 9BN
16038
2016/6356/P
Planning Condition 3



MAREK WOJCIECHOWSKI ARCHITECTS
LONDON

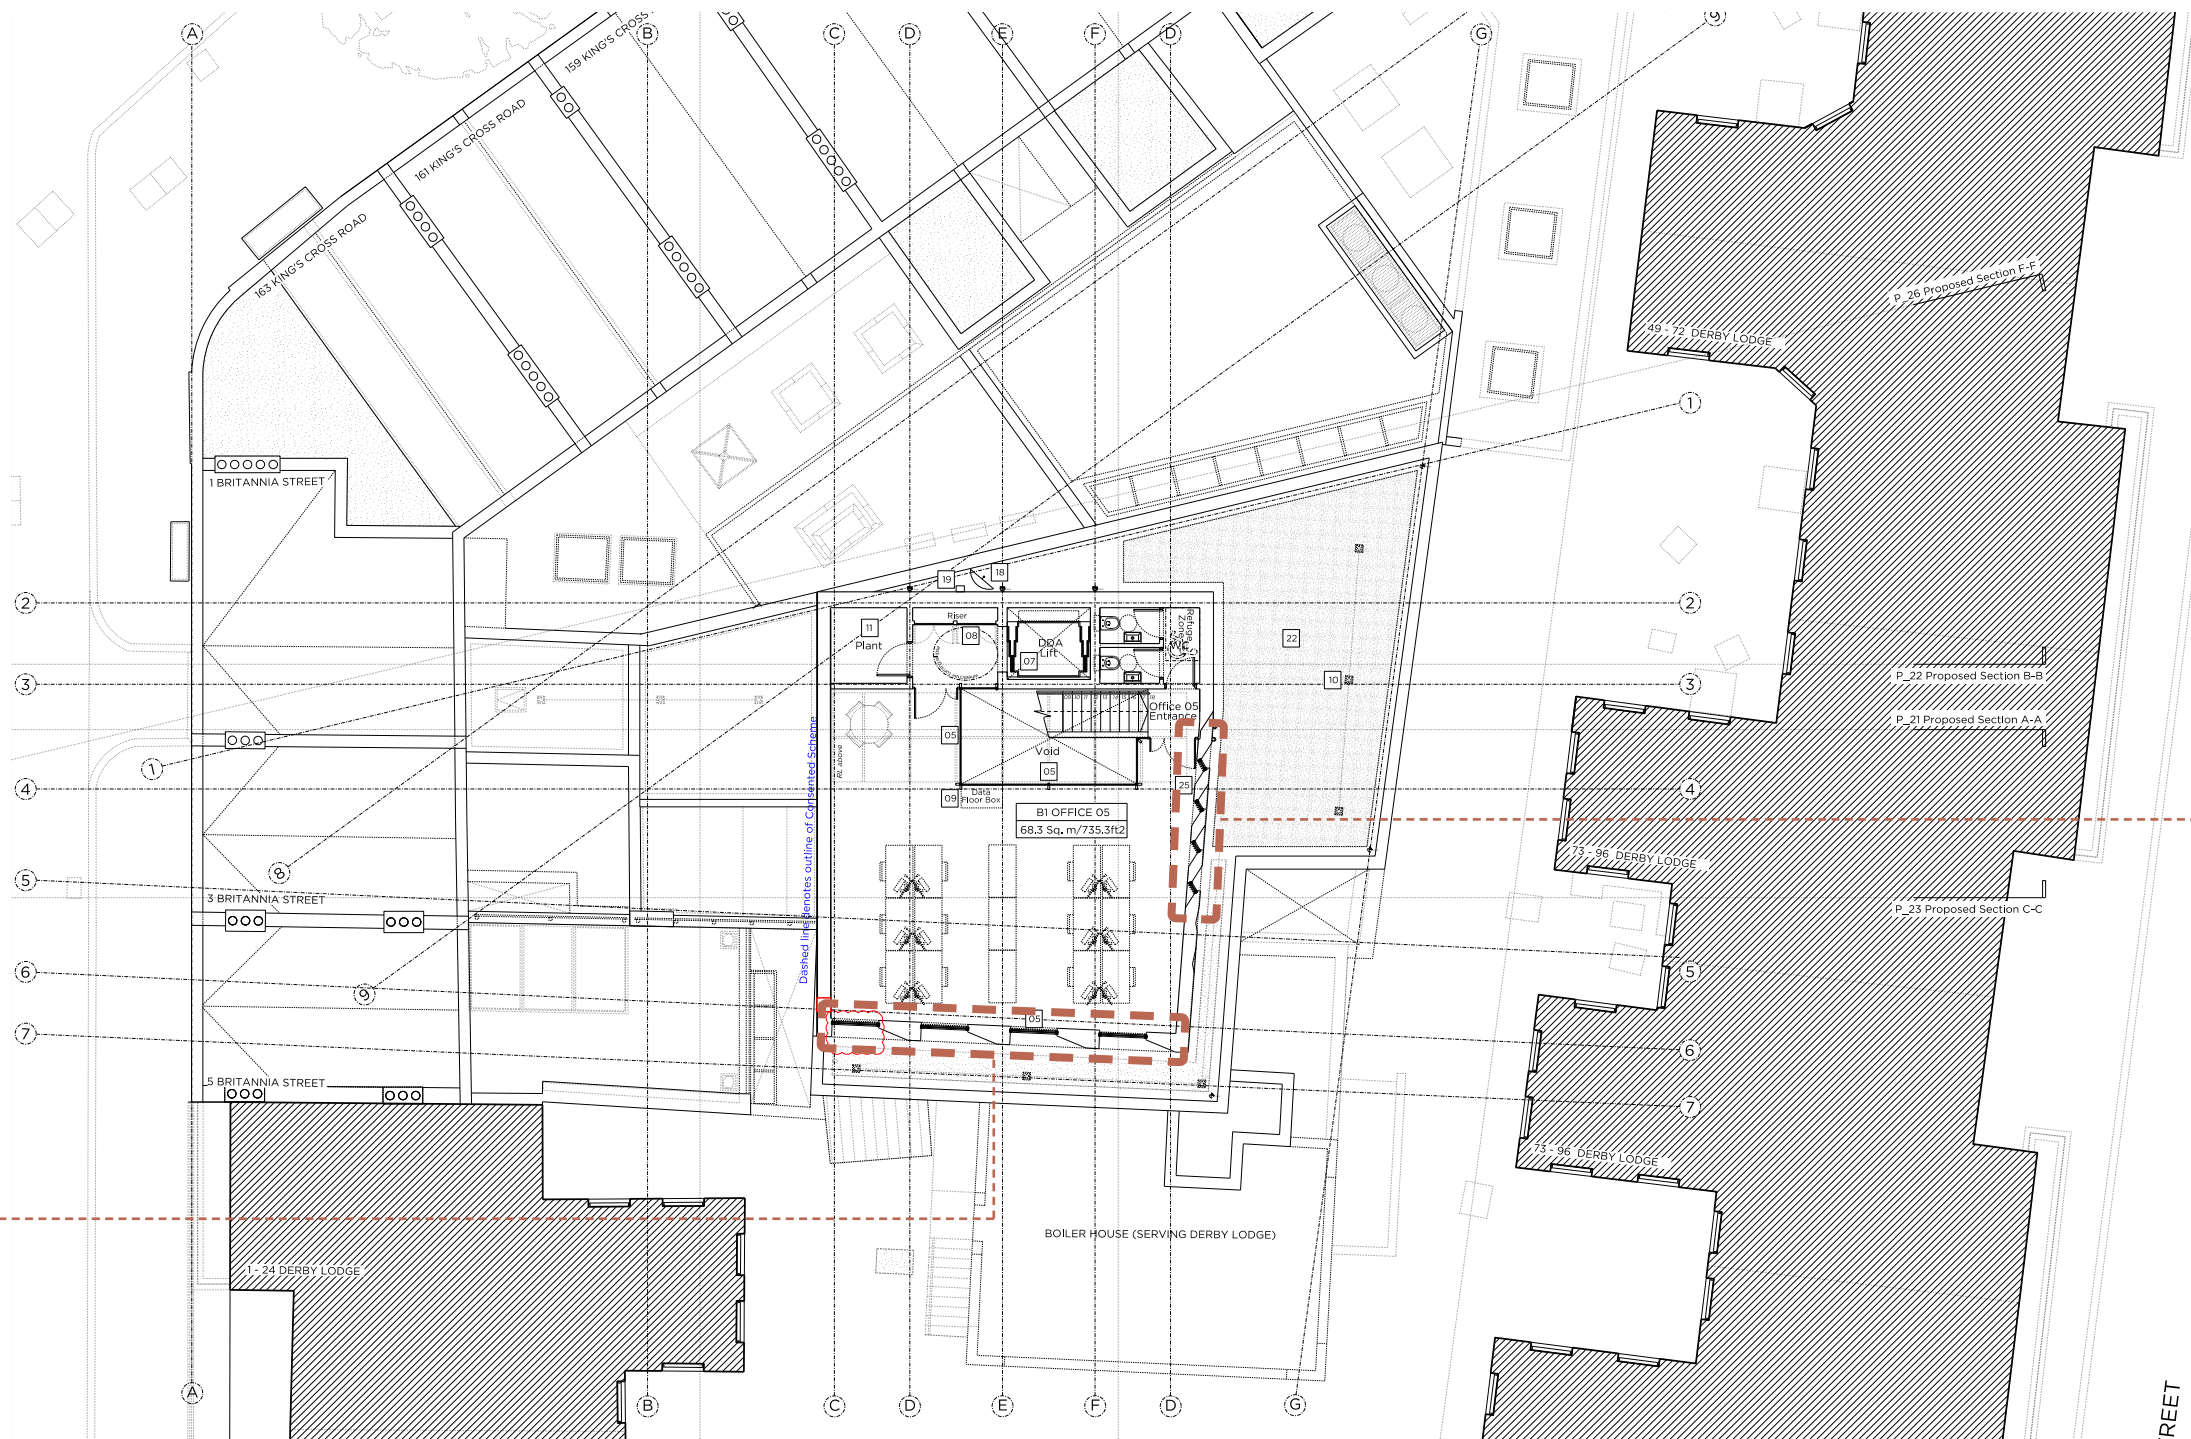

P4104
Typical West Facade
Window Details 2

P4101
Typical Slot Window
Details

SECOND FLOOR DETAIL KEY PLAN

Land to the Rear of 159-163 King's Cross Road
Wc1X 9BN
16038
2016/6356/P
Planning Condition 3