



SECOND FLOOR

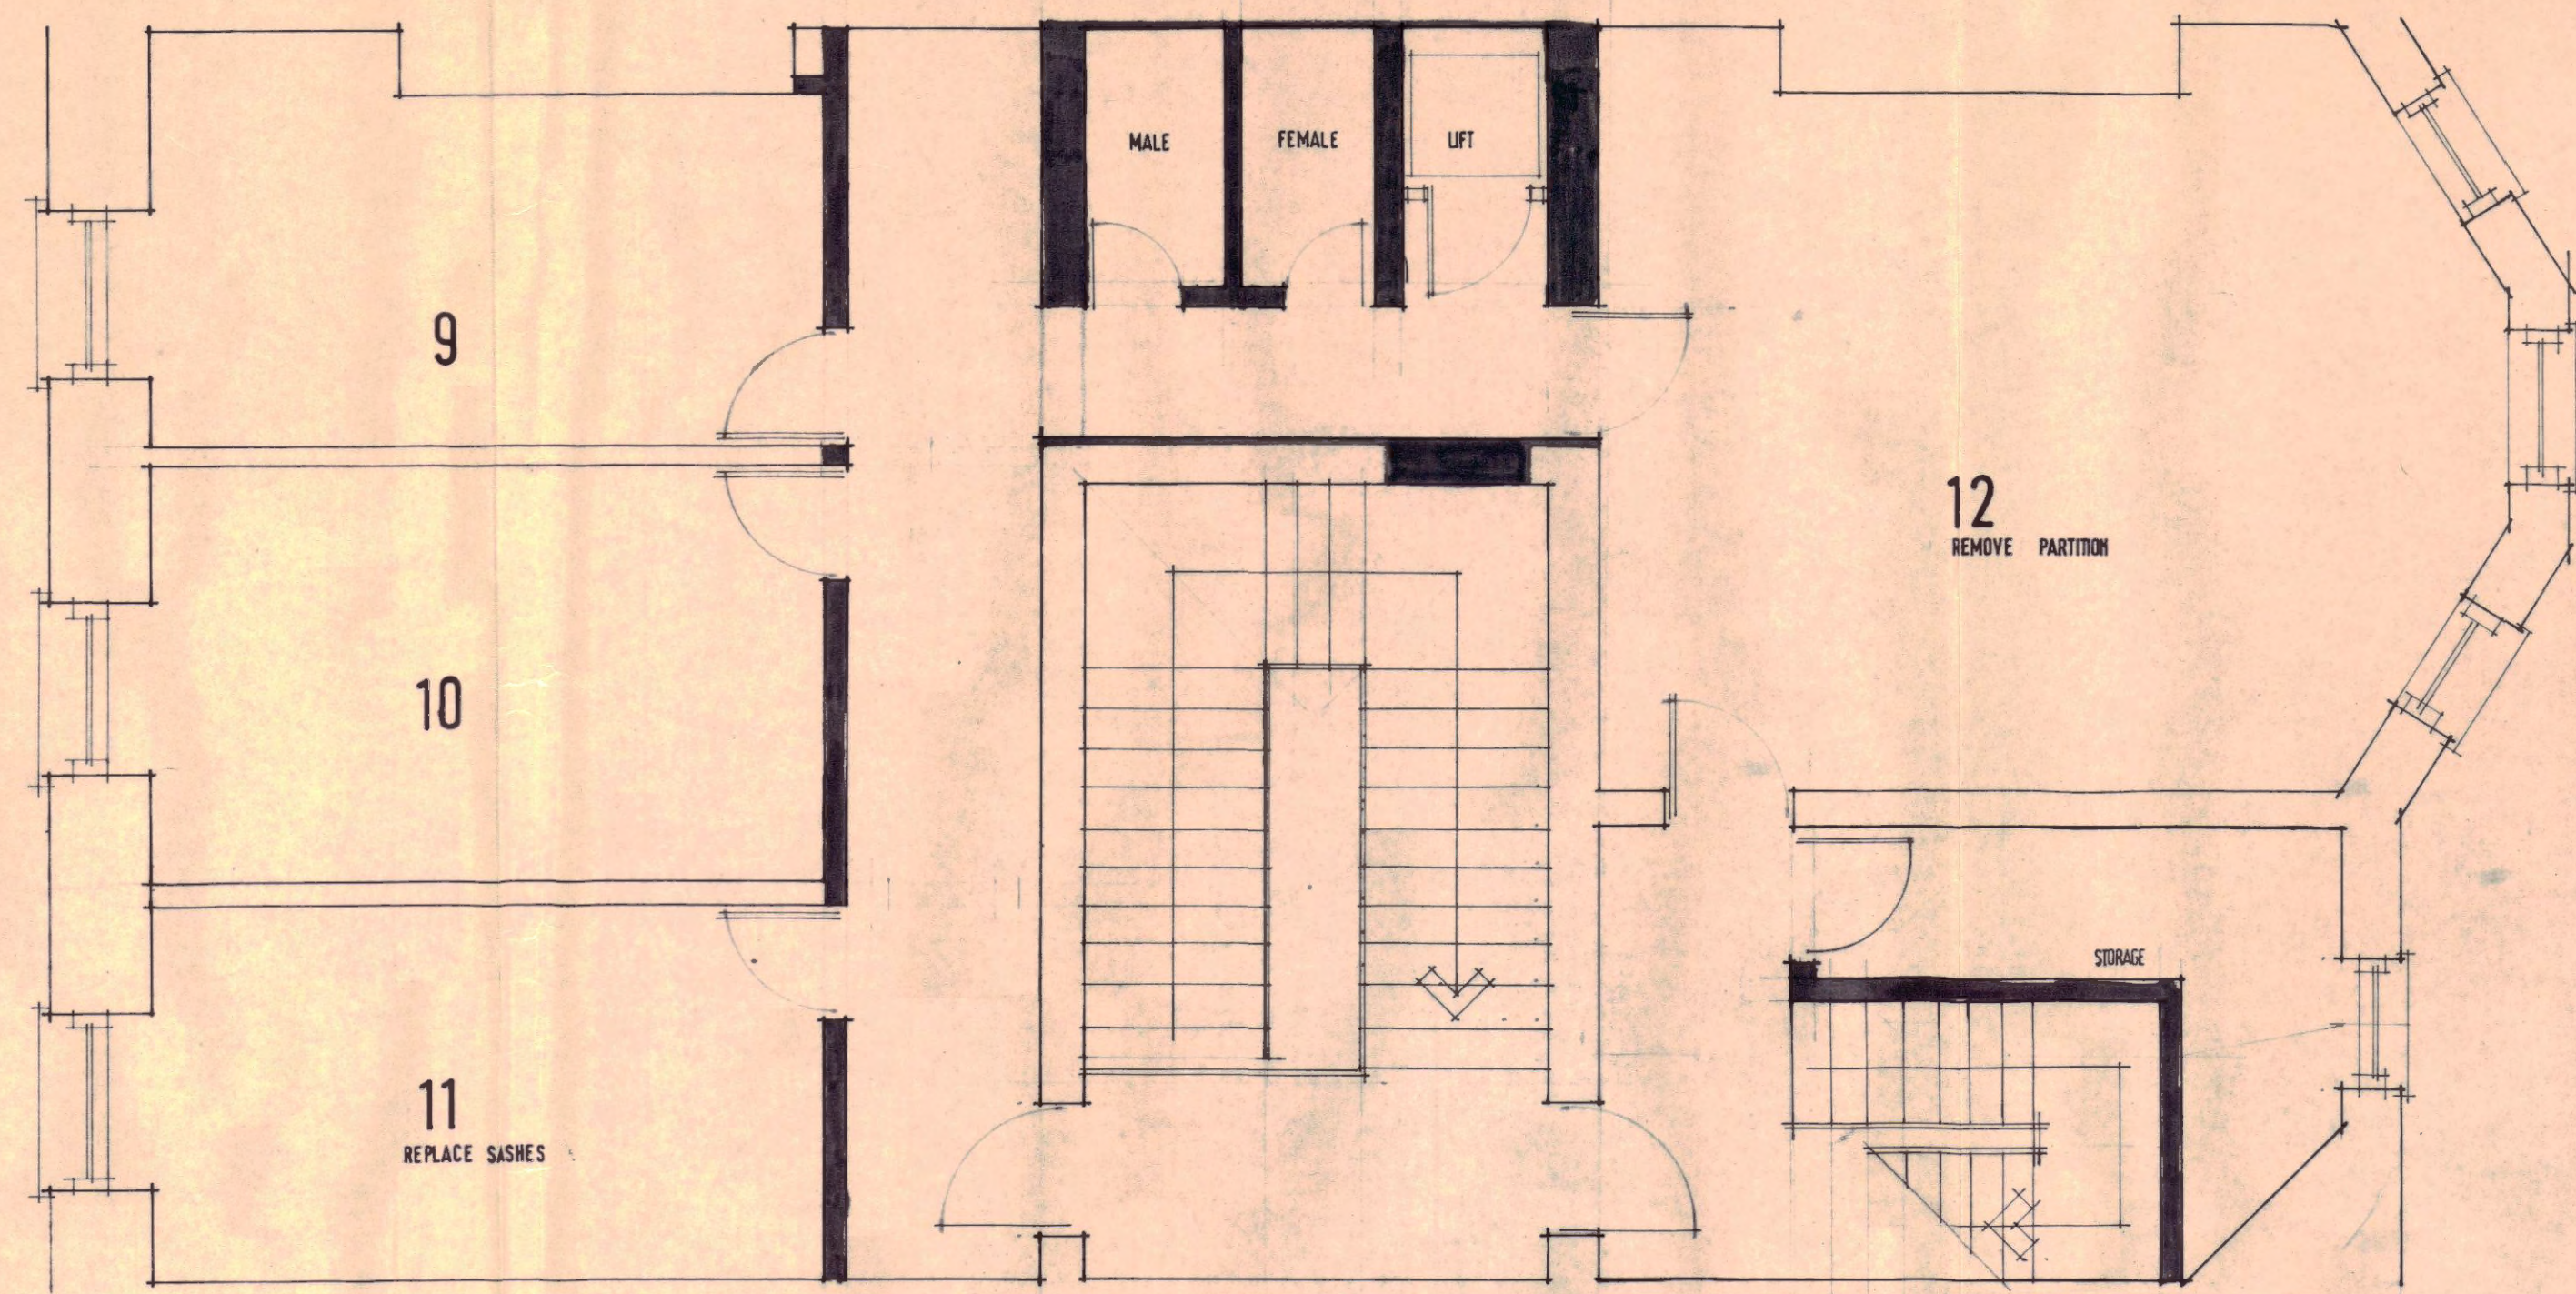

FIRST FLOOR

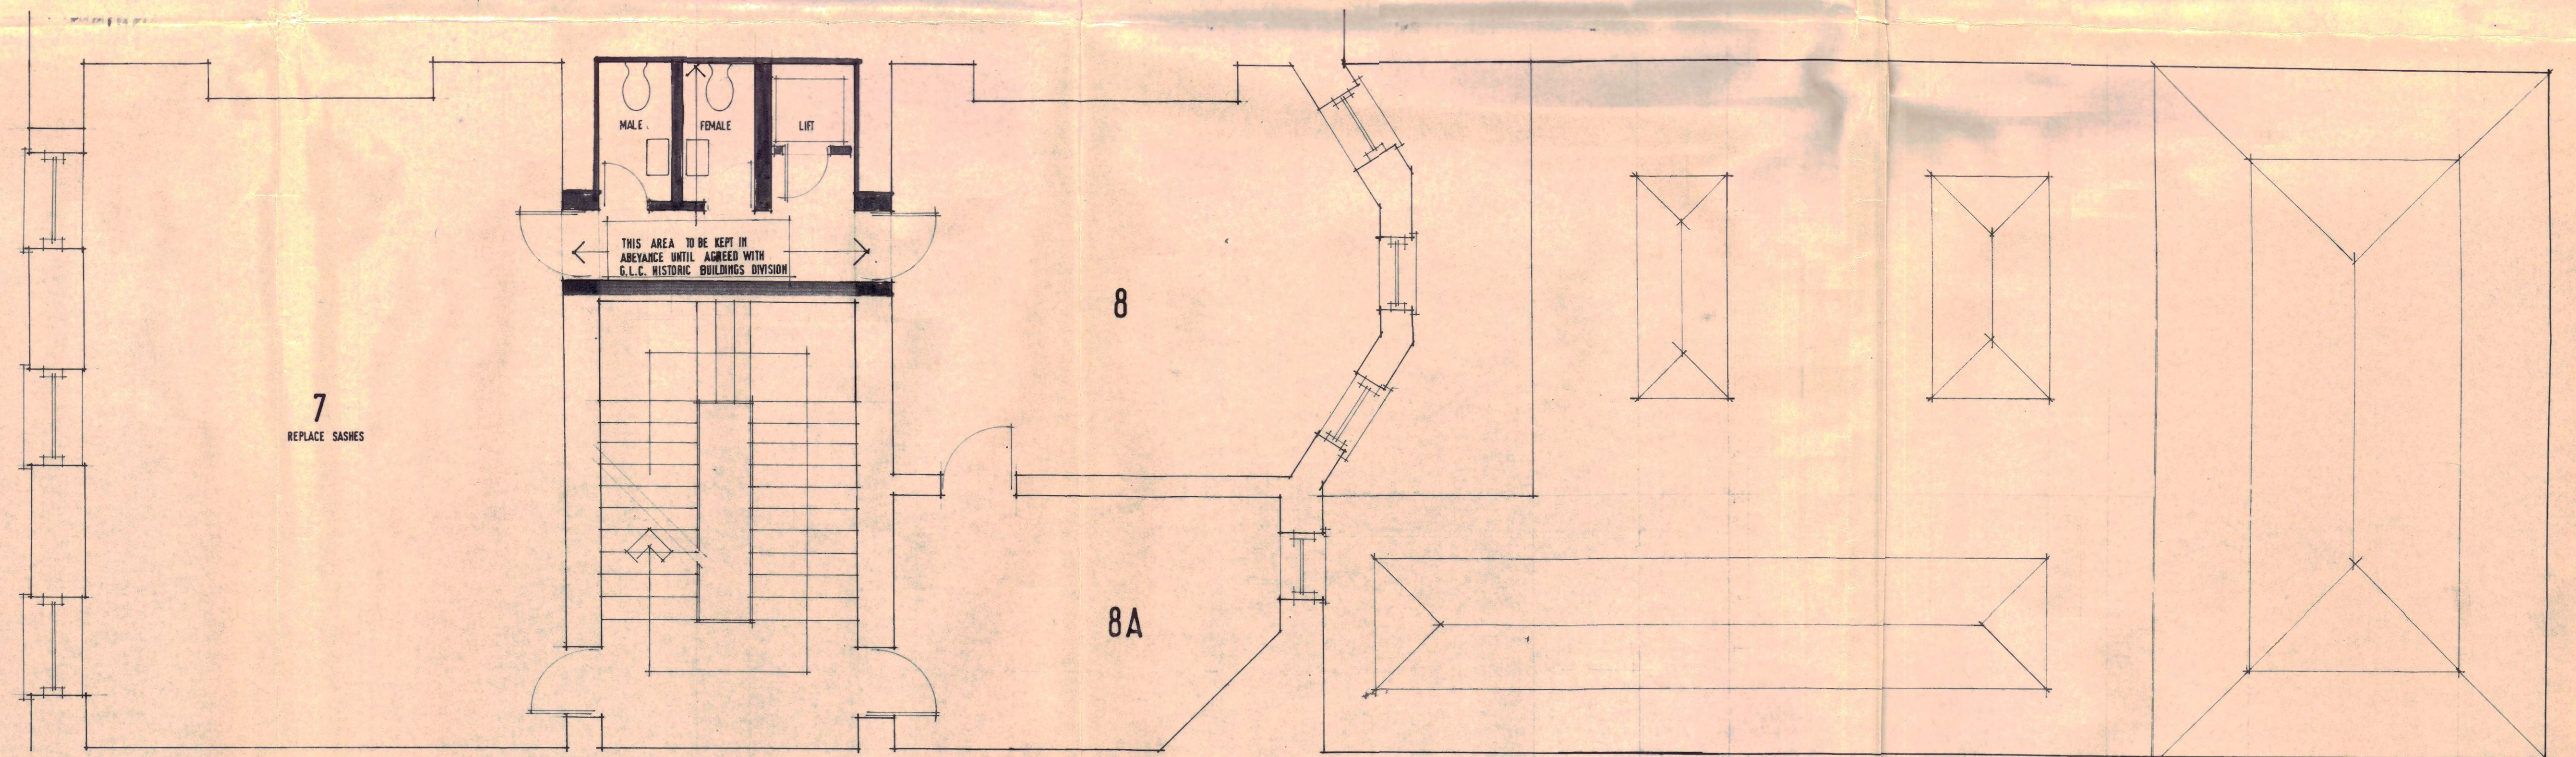

10192 R  
M14/24/4 HB  
237 R  
43 BLOOMSBURY SQUARE

T. P. BENNETT & SON Chartered Architects 43 Bloomsbury Square WC1			
Scale	1/4" = 1'-0"	Drwg. No.	3505/2
Date	13/10/76	Revision	2
Drawn	MDS		
Checked			