




NORTH ELEVATION

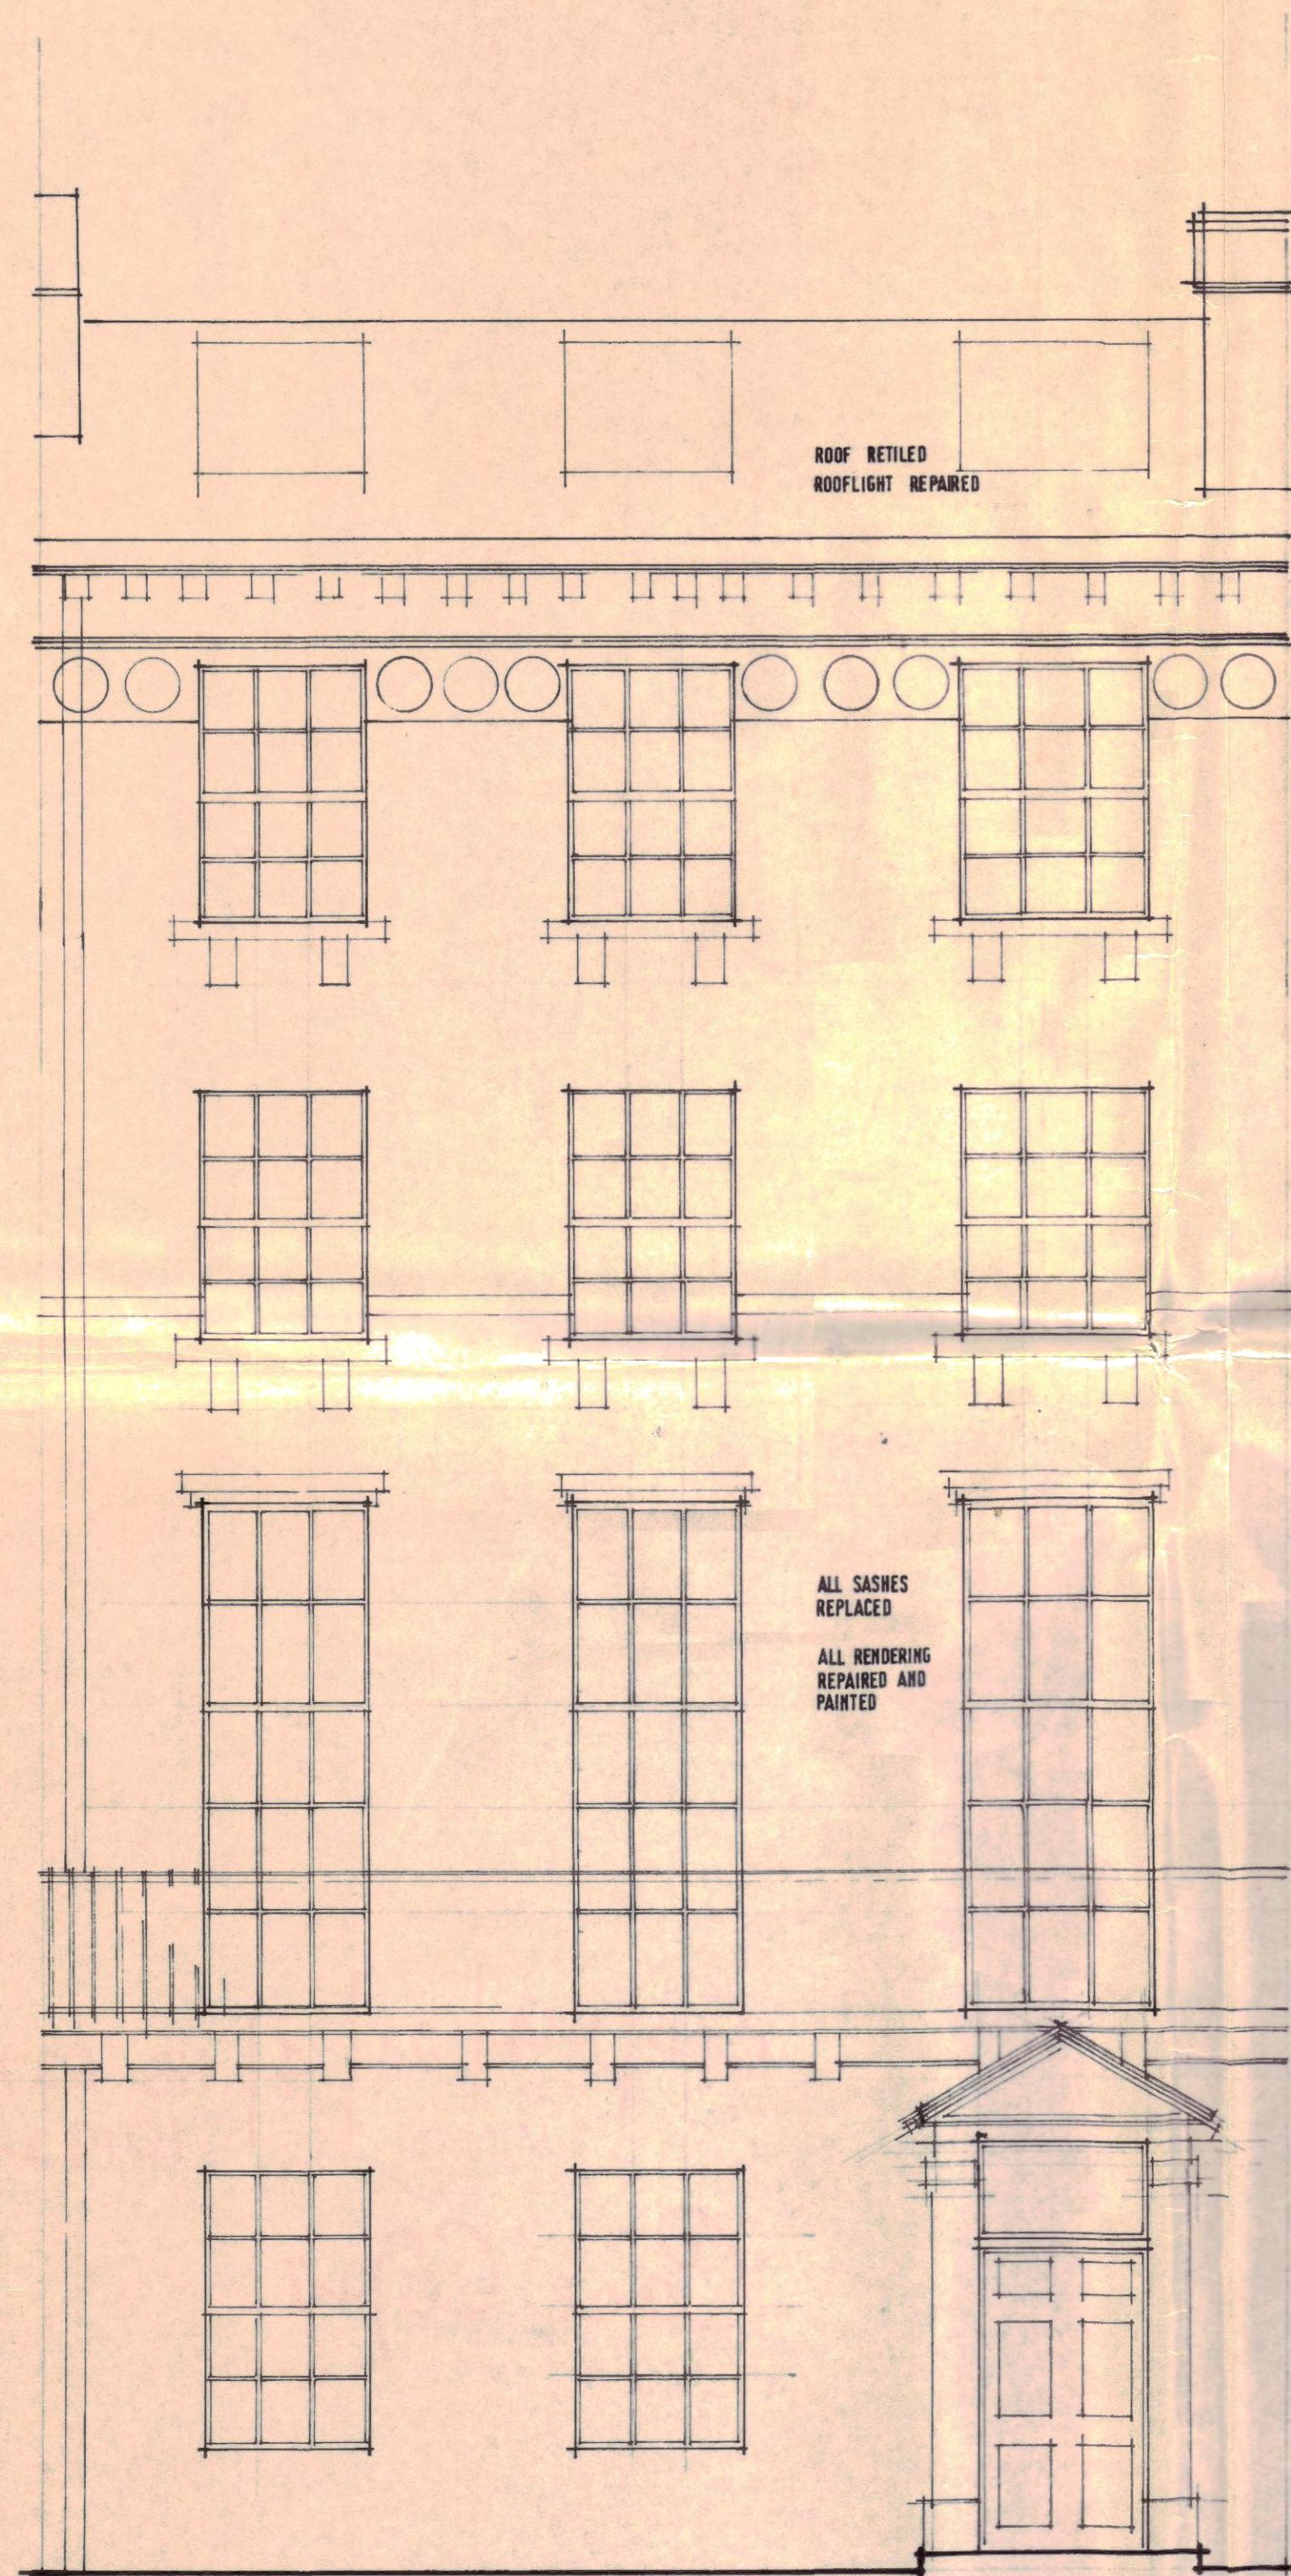

SOUTH ELEVATION

CIP/ N14/24/4/10.192R
HB287R

43 BLOOMSBURY SQUARE WC 1

T. P. BENNETT & SON Chartered Architects 43 Bloomsbury Square WC1		
Scale	1/4" 1' 0"	Drwg. No.
Date	17/12/70	©
Drawn	MBS	3505/ 5
Checked		Revision