




- Notes
1. ALL DIMENSIONS TO BE CHECKED ON SITE PRIOR TO MANUFACTURE. DIMS MARKED THIS * MAY VARY AFTER OPENING UP.
 2. DOOR TO BE FITTED WITH CONCEALED NEOPRENE DRAUGHT PROOF STRIP BY VENTROLA OR SIMILAR APPROVED.
 3. REFER TO IRONMONGERY SPECIFICATION FOR ALL DOOR IRONMONGERY.
 4. SUB-CONTRACTOR'S DRAWINGS TO BE SUBMITTED TO CA FOR COMMENT PRIOR TO FABRICATION.
 5. ALL NEW EXTERNAL WOOD TO BE DOUBLE VACUUM IMPREGNATED WITH PRESERVATIVES.
 6. REFER TO SCOPE OF WORKS AND SPECIFICATION.
 7. PREPARE NEW DOOR LEAFS, FRAMES AND PANELS, DECORATE WITH PRIMER, UNDERCOAT AND FINISH COAT AS SPECIFIED.

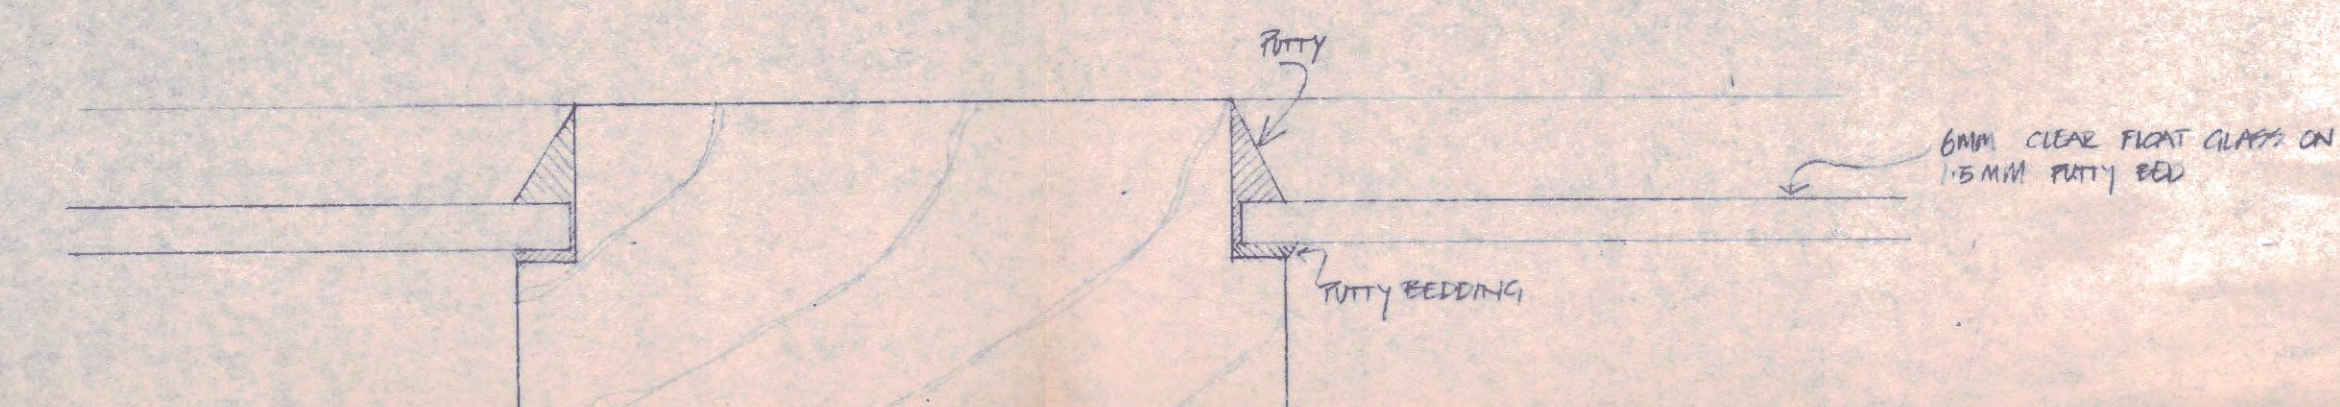


DETAIL 2, 1:1

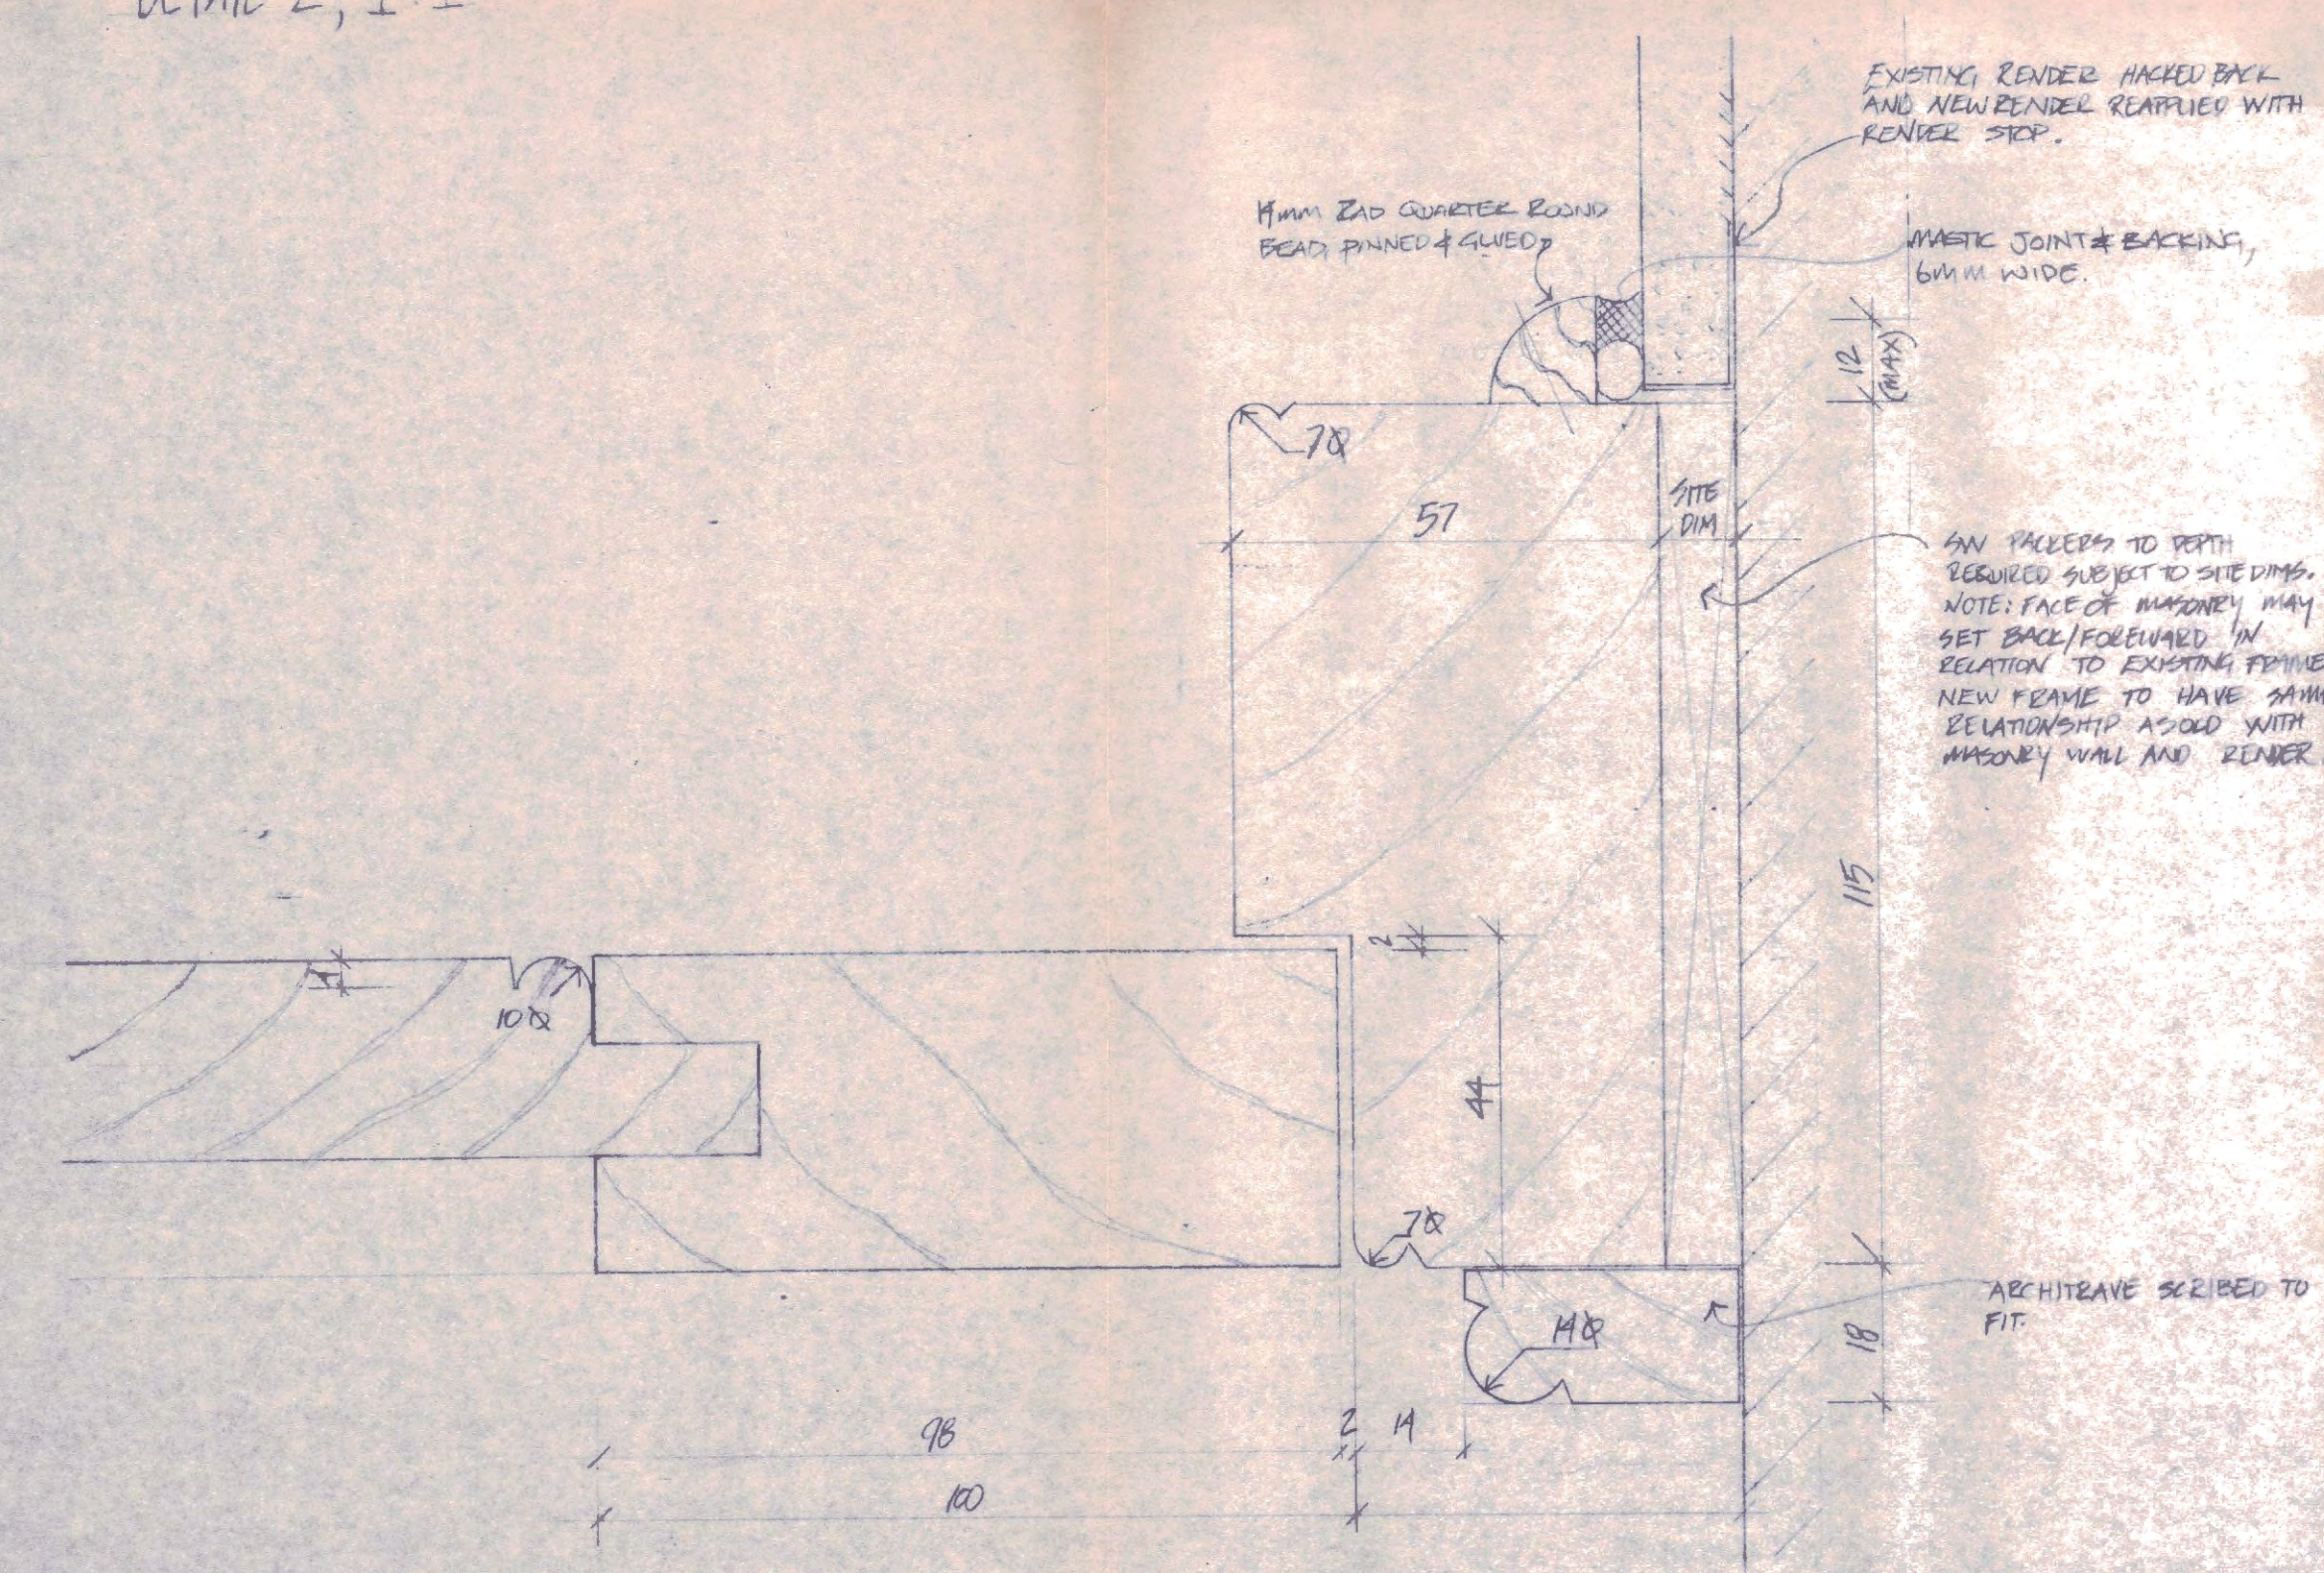

DETAIL 1, 1:1

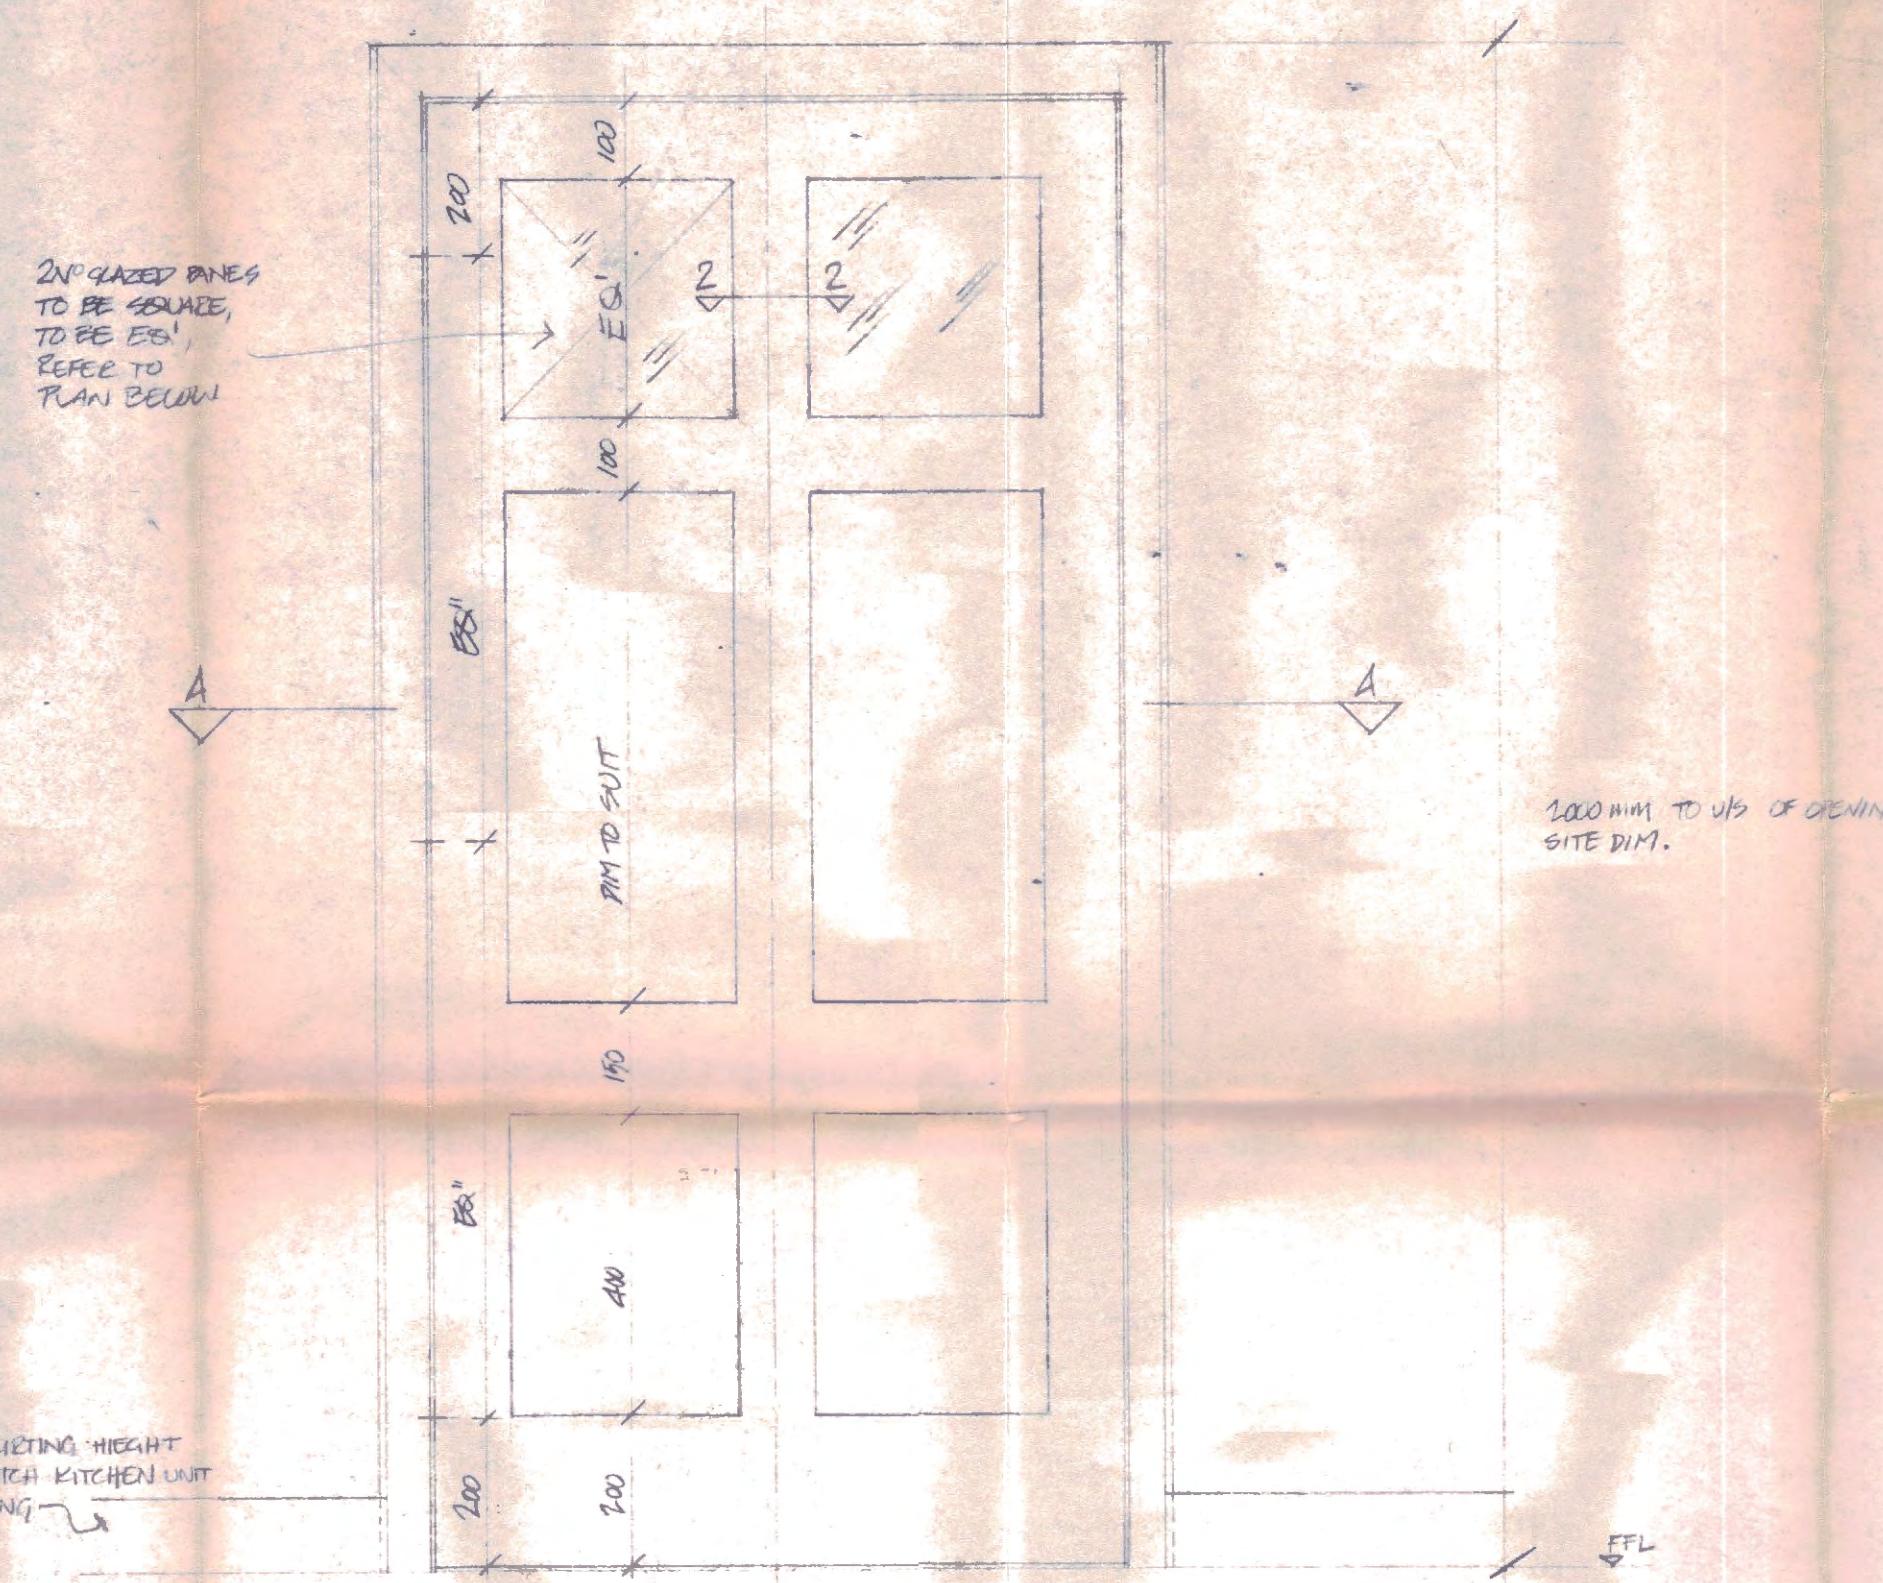

INTERNAL ELEVATION, 1:10

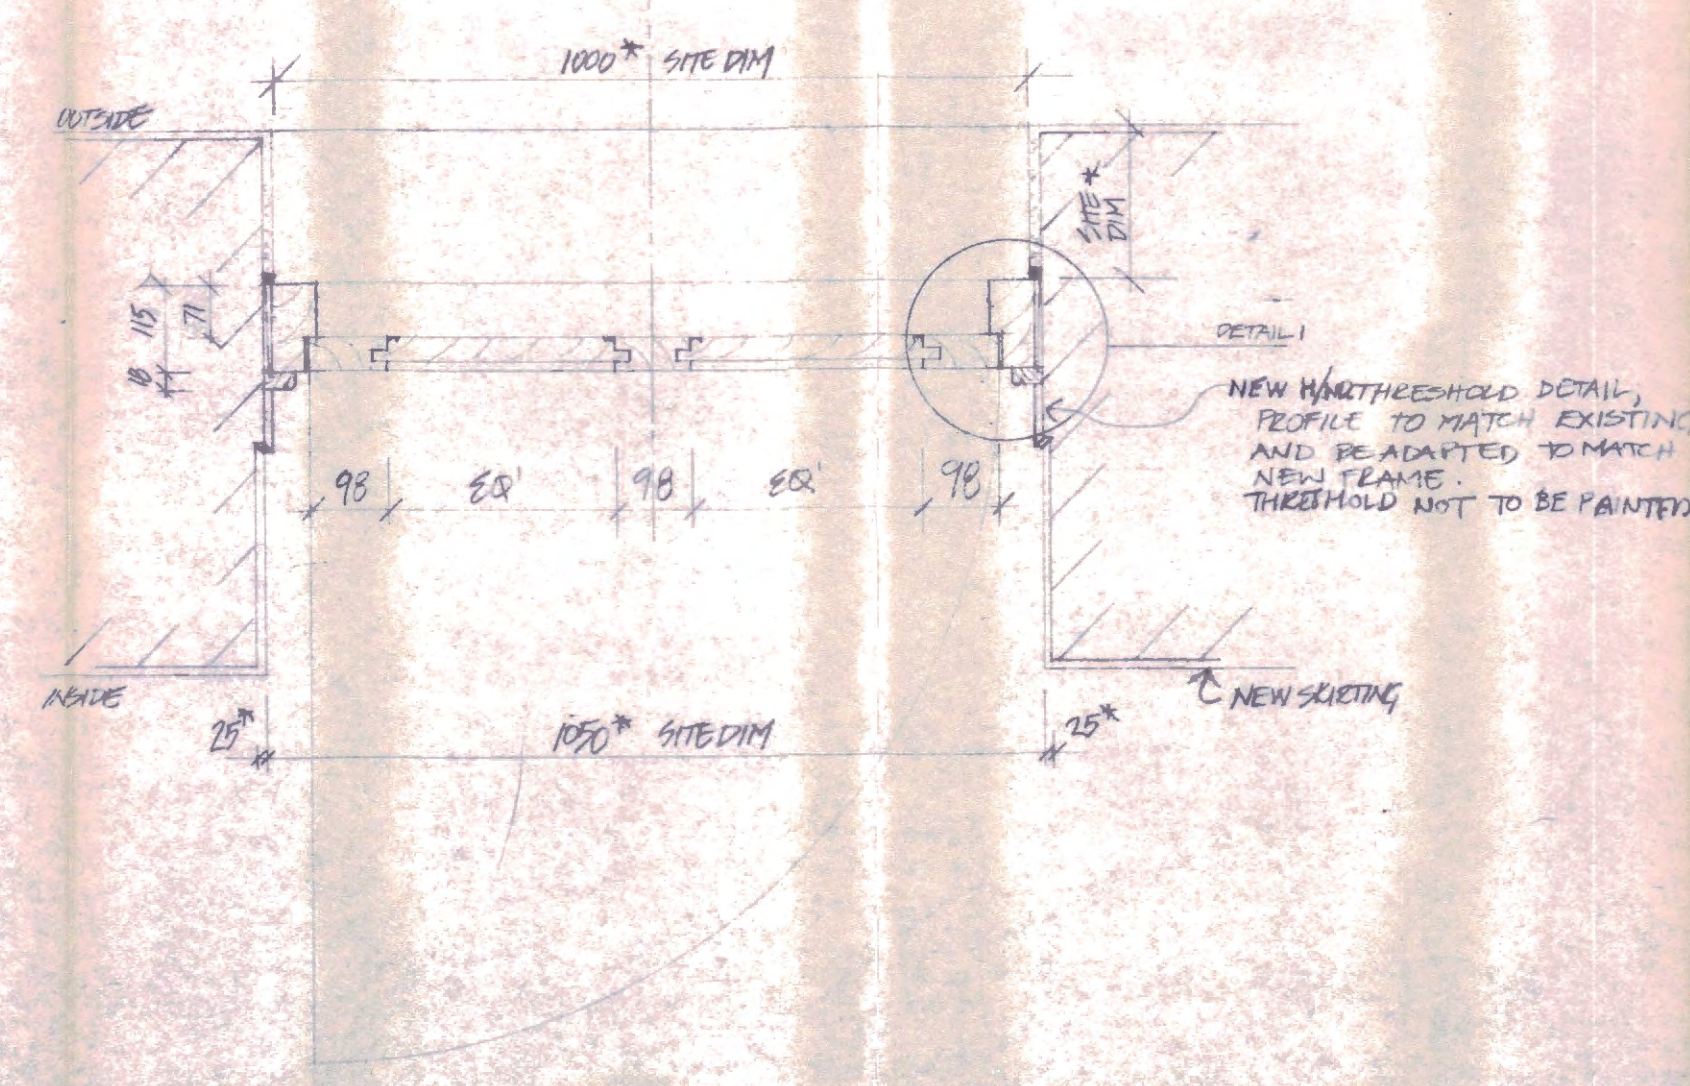

PLAN (SECTION A-A), 1:10

1960 19 16 / 7

LONDON BOROUGH OF CAMDEN
TOWN AND COUNTRY PLANNING ACTS
17 OCT 1996
PLANS APPROVED
ON BEHALF OF THE COUNCIL

revision	drawn	checked	date
TP BENNETT TP Bennett Partnership Architects and Planning Consultants 262 High Holborn London WC1V 7DU Telephone 0171-405 9277 Facsimile 0171-405 3568 Telex 21671			
contract title 45 Bloomsbury Square			
drawing title New Door BDO6, ELEVATIONS AND PLANS			
drawn	checked	date	scale
MF	RBT	MAY 96	1:1, 1:10
contract	drawing number	revision	
7656	Q 17		