
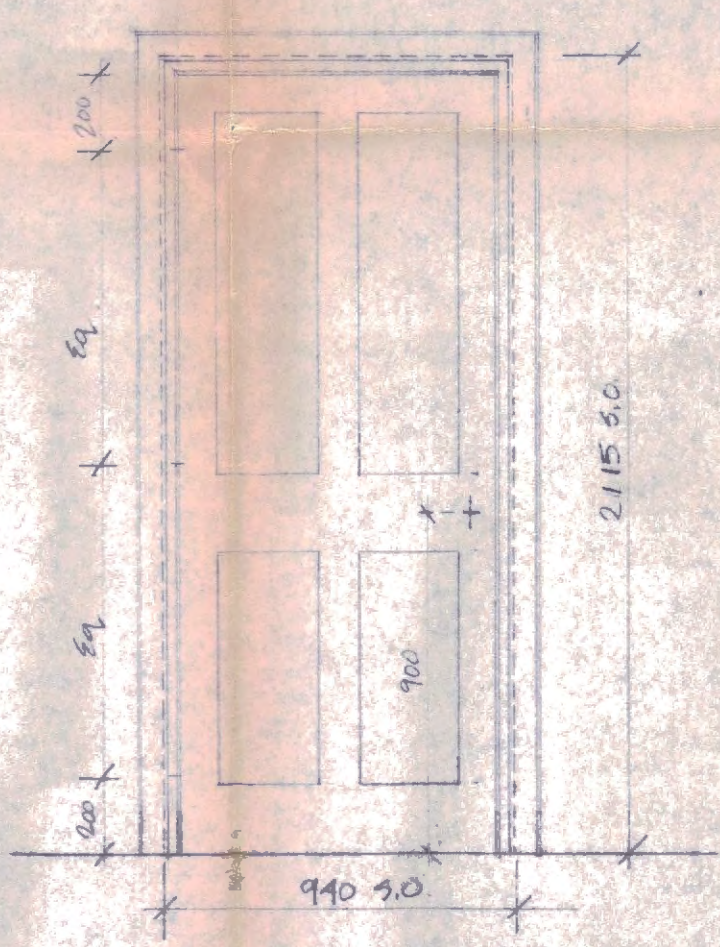


- NOTES
1. DO NOT SCALE FROM THIS DRAWING. CHECK ALL DIMS. ON SITE PRIOR TO MANUFACTURE, FABRICATION OR INSTALLATION.
 2. REFER TO IRONMONGERY SCHEDULE
 3. REFER TO SPECIFICATION, SCOPE OF WORKS AND FINISHES SCHEDULE
 4. ALL NEW JOINERY TO BE SOFTWOOD
 5. REFER TO GA 7656 Q, 16 & 17 FOR LOCATIONS OF DOORS.
 6. FINISHED FLOOR LEVEL TO BE TAKEN FROM NO 44 AFTER LEVELLING FLOOR.
 7. NEW DOORS 3D09 AND 4D12 TO MATCH DOOR 2D01 (EXISTING) REFER TO DRAWING NO 7656 F06 FOR DETAILS, FRAMES & DOORS TO HAVE ONE HOUR FIRE RATING
 8. PREPARE NEW DOOR LEAF, FRAMES, PANELS AND SECURE WITH PRIMER, UNDERCOAT AND FINISHCOAT AS SPECIFIED.

FOR DETAILS OF ARCHITECTURE REFER TO D24 7656 F06 DETAIL 12
NOTE: ARCHITECTURE TO MATCH EXISTING

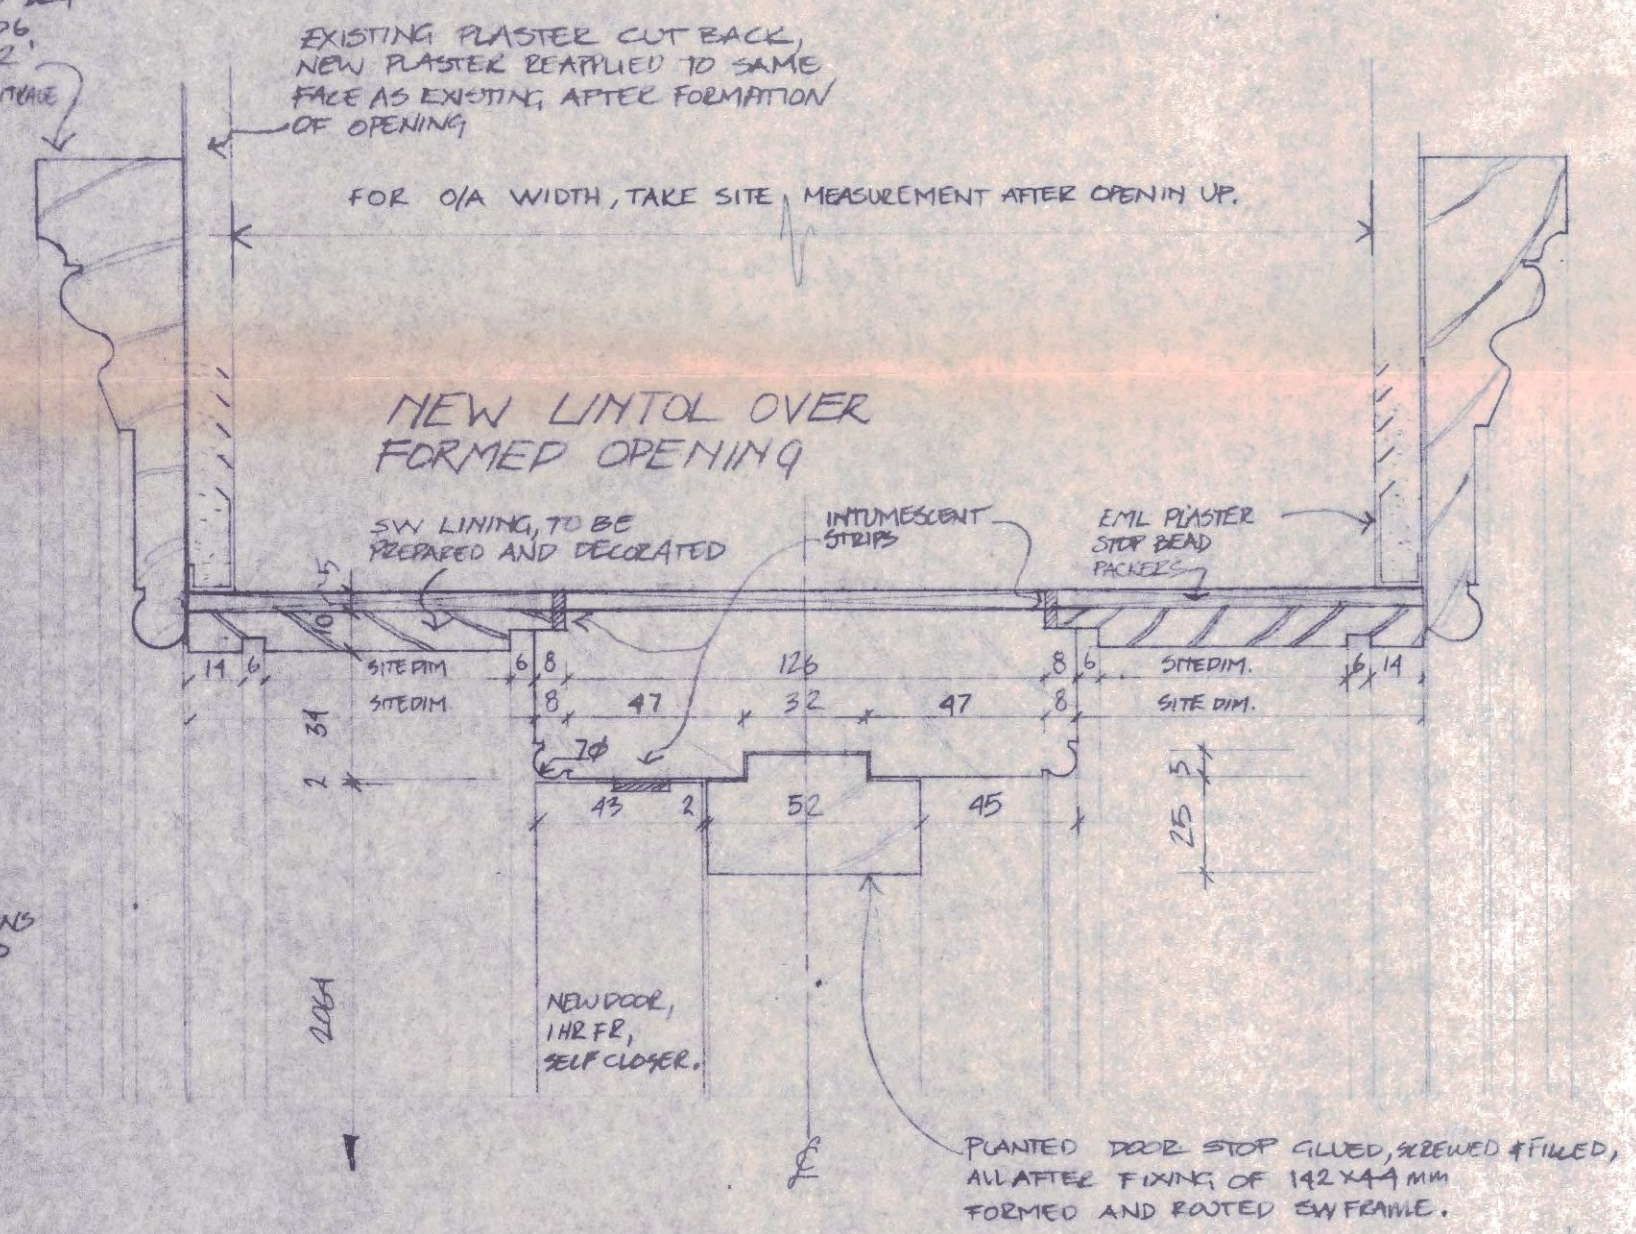

LONDON BOROUGH OF CAMDEN
TOWN AND COUNTRY PLANNING ACTS
17 OCT 1996
PLANS APPROVED
ON BEHALF OF THE COUNCIL

revisions

TP BENNETT

TP Bennett Partnership
Architects and Planning Consultants
262 High Holborn
London WC1V 7DU
Telephone: 071-405 9277
Facsimile: 071-405 3568

contract title
45 Bloomsbury Square.

checked
RET

drawing title
**DOOR DETAILS & ELEVATION
DOORS 3D09 & 4D12**

scale
1:2 1:20

date
MAY 96

drawn
M7

contract drawing number © revision
7656 Q 16