


notes


- 1) DO NOT SCALE FROM THIS DRAWING. ALL DIMENSIONS TO BE CHECK ON SITE PRIOR TO MANUFACTURE, FABRICATION OR INSTALLATION.
- 2) FOR DETAILS OF FINISHES SEE FINISHES SCHEDULE.
- 3) FOR DOOR IRONMONGERY REFER TO IRONMONGERY SCHEDULE.
- 4) FOR LOCATION OF DOOR REFER TO DRAWING NO 7656 G 001
- 5) REFER ALSO TO SCOPE OF WORKS AND SPECIFICATION.

SIDE ARCHITRAVES, LININGS AND FRAMES REAPPLIED (IF POSSIBLE) OR REPLACED TO MATCH EXISTING ALONG WITH NEW HEAD ARCHITRAVE, LINING AND FRAME.

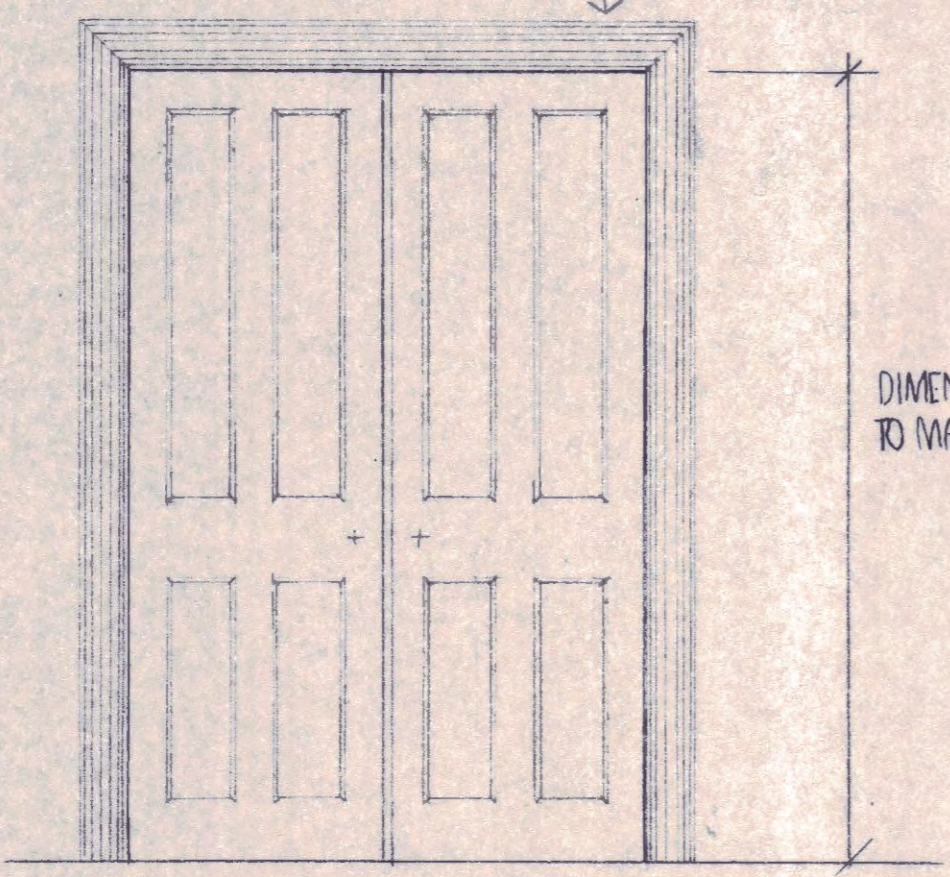

DIMENSION HEIGHT OF DOOR LEAF TO MATCH EXISTING.

ELEVATION. SCALE 1:20

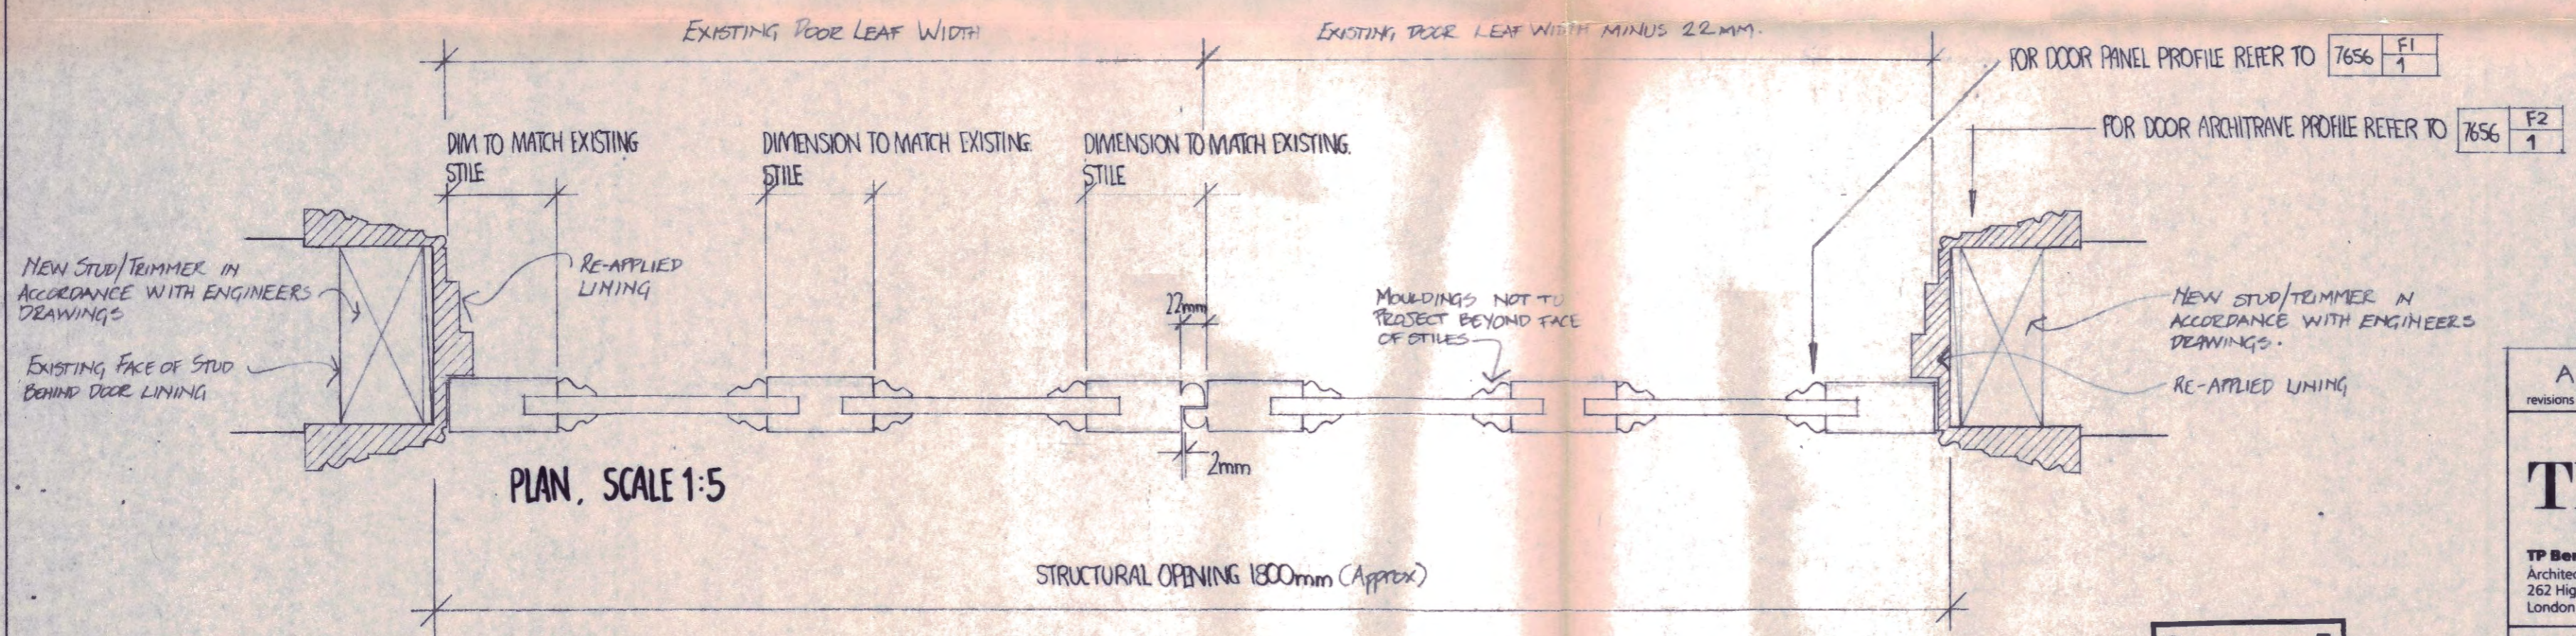

PLAN. SCALE 1:5

1960 19 10

LONDON BOROUGH OF CAMDEN
TOWN AND COUNTRY PLANNING ACTS
17 OCT 1996
APPROVED
ON BEHALF OF THE COUNCIL

A revisions	NOTES ADDED, DIMS AMENDED	10	MAY 96
TP BENNETT			
TP Bennett Partnership Architects and Planning Consultants 262 High Holborn London WC1V 7DU Telephone: 071-405 9277 Facsimile: 071-405 3568			
contract title		checked	
45 BLOOMSBURY SQUARE.			
drawing title		scale 1:5, 1:20	
DOOR 6D 02 ELEVATION AND PLAN.		date MAY 96	
		drawn T.S.	
contract	drawing number	©	revision
7656	Q 015		1A