



1. ALL DIMENSIONS TO BE CHECKED ON SITE PRIOR TO MANUFACTURE
* AFTER OPENING UP A DIFFERENT CLEAR OPENING DIMENSION MAY BE REVEALED
2. DOOR TO BE FITTED WITH CONCEALED NEOPRENE DRAUGHT-PROOF STRIP BY VENTROLA OR SIMILAR APPROVED
3. REFER TO IRONMONGERY SPECIFICATION FOR ALL DOOR IRONMONGERY
4. SUBCONTRACTOR'S DRAWINGS TO BE SUBMITTED TO CA FOR COMMENT ALL DETAILS SUBJECT TO AGREEMENT OF ENGLISH HERITAGE
5. ALL NEW EXTERNAL WOOD TO BE DOUBLE VACUUM IMPREGNATED WITH PRESERVATIVES... REFER TO SCOPE OF WORKS AND SPECIFICATION
6. PREPARE NEW DOOR LEAF, FRAMES AND PANELS, DECORATE WITH PRIMER, UNDERCOAT AND FINISH COAT AS SPECIFIED


FOR ESPAGNOLETTE BOLT FIXINGS REFER TO IRONMONGERY SCHEDULE & MANUFACTURERS' DETAILS

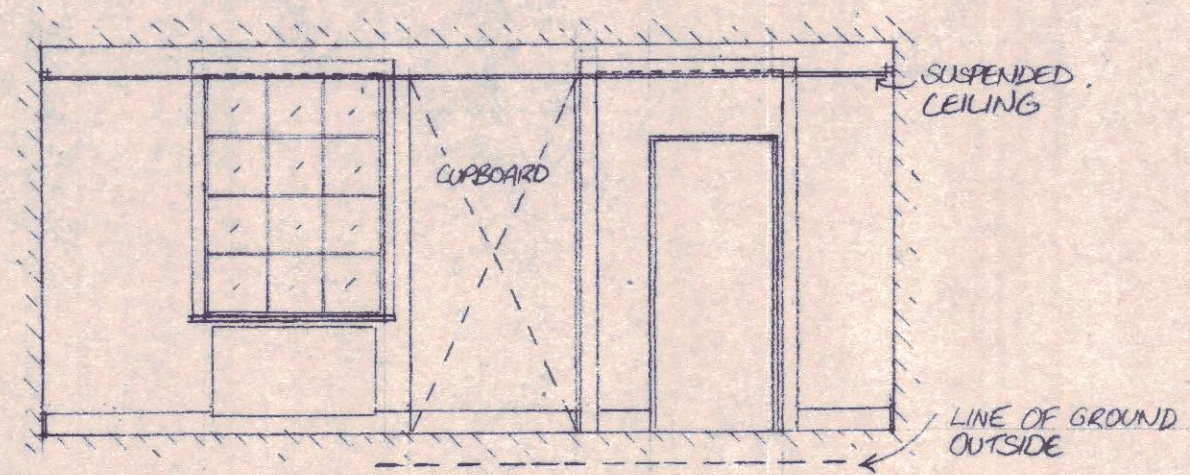

EXISTING INTERNAL ELEVATION 1:50

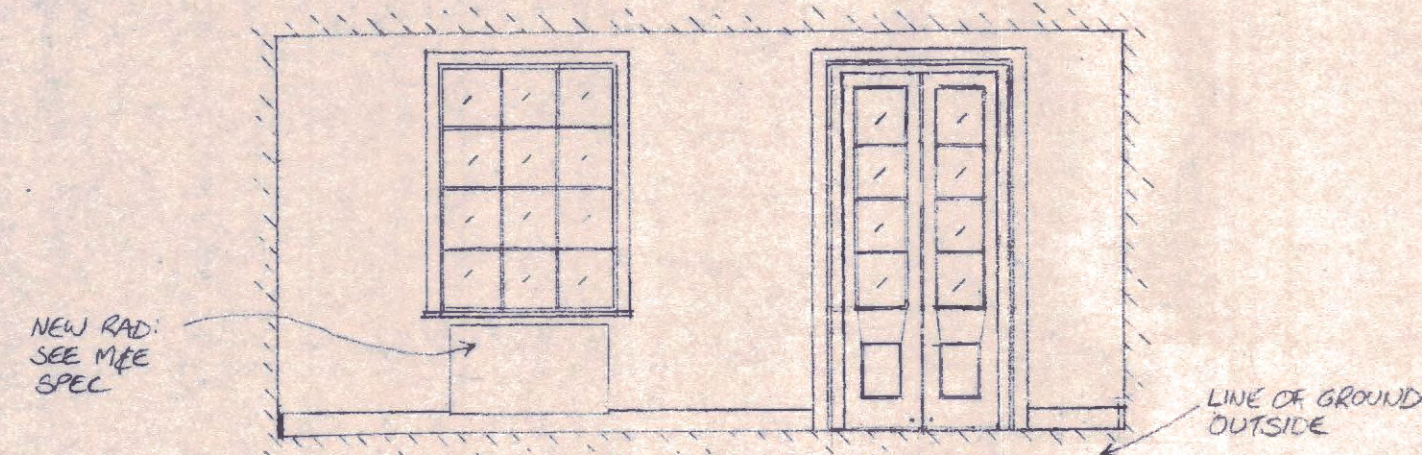


PROPOSED INTERNAL ELEVATION 1:50

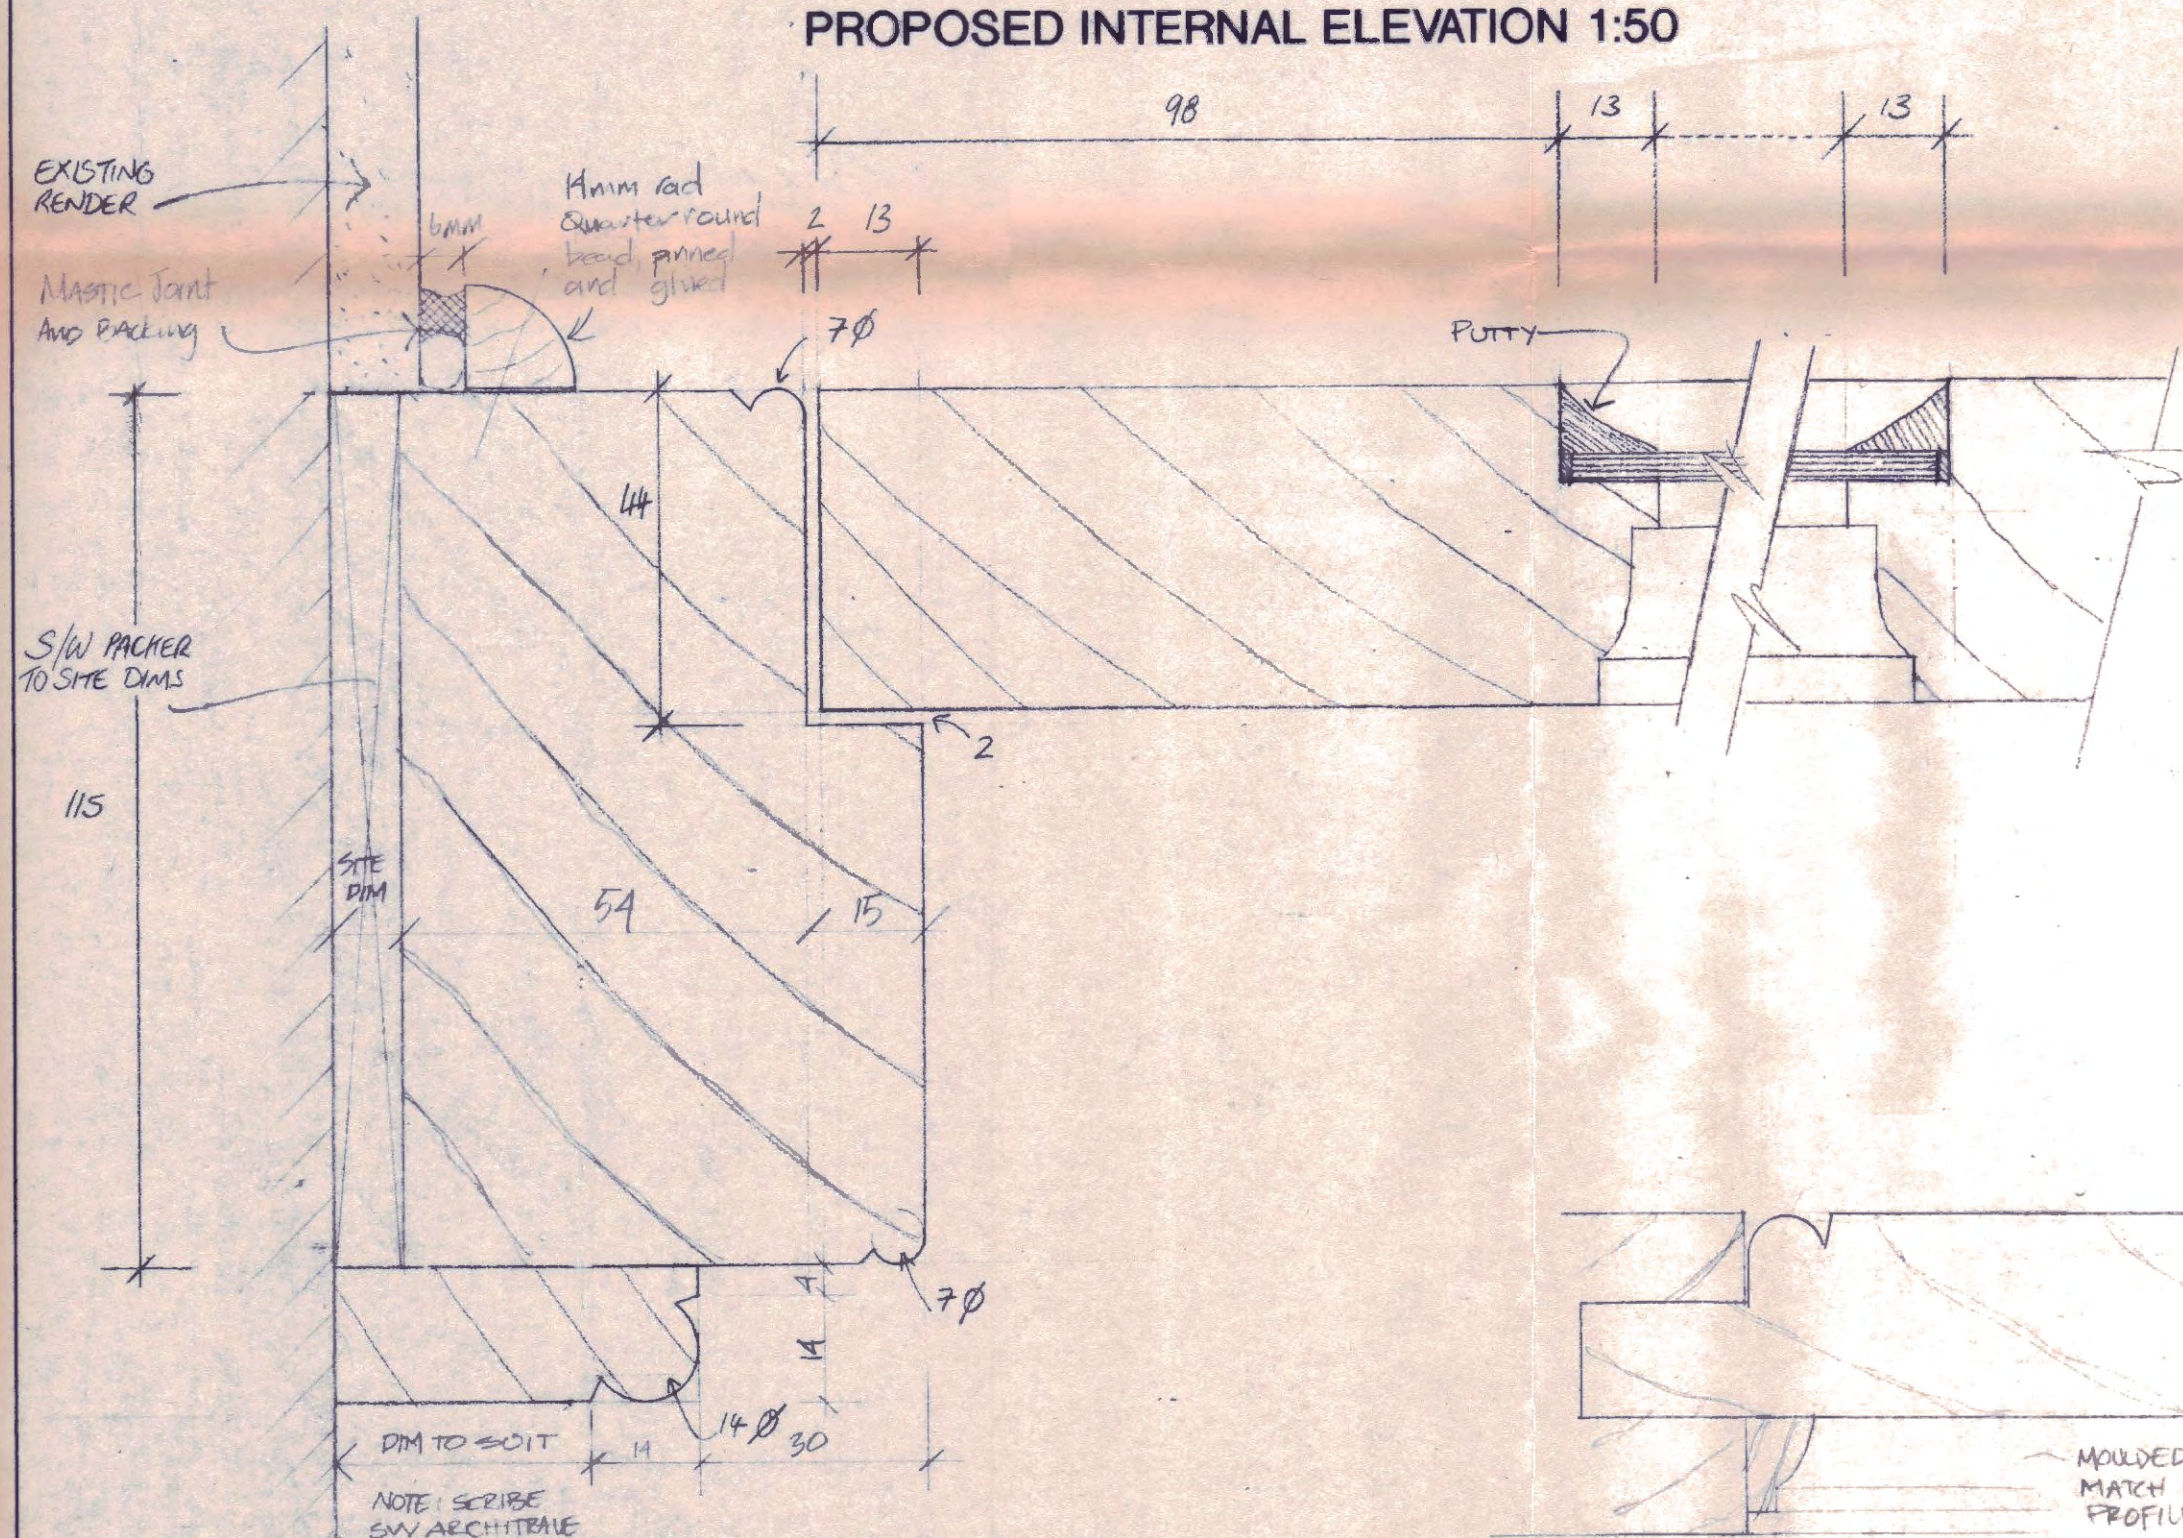


DETAIL 1 1:1


DETAIL 2 1:1

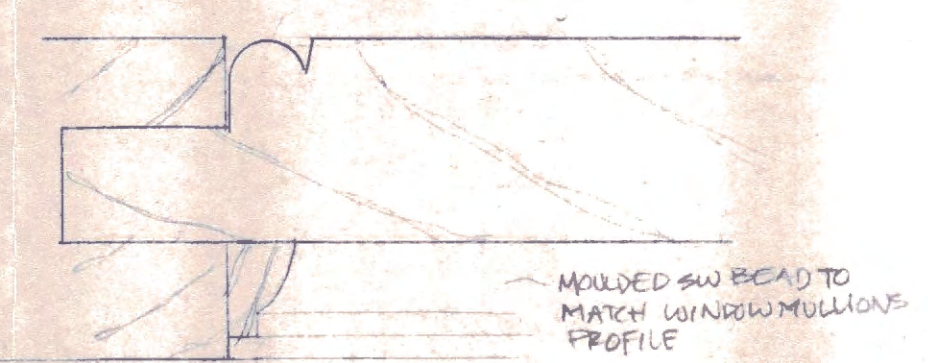


DETAIL THROUGH PANEL

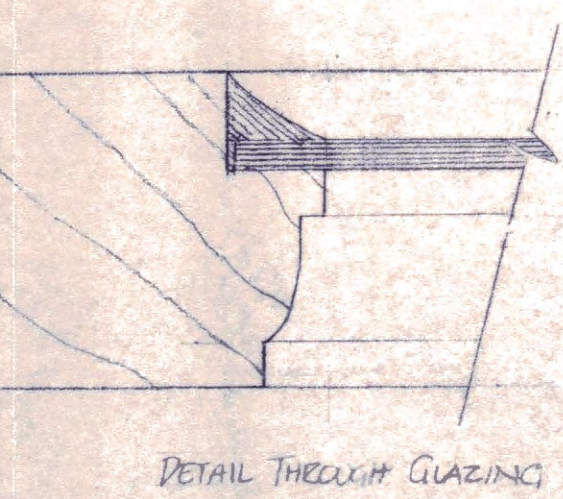

DETAIL THROUGH GLAZING

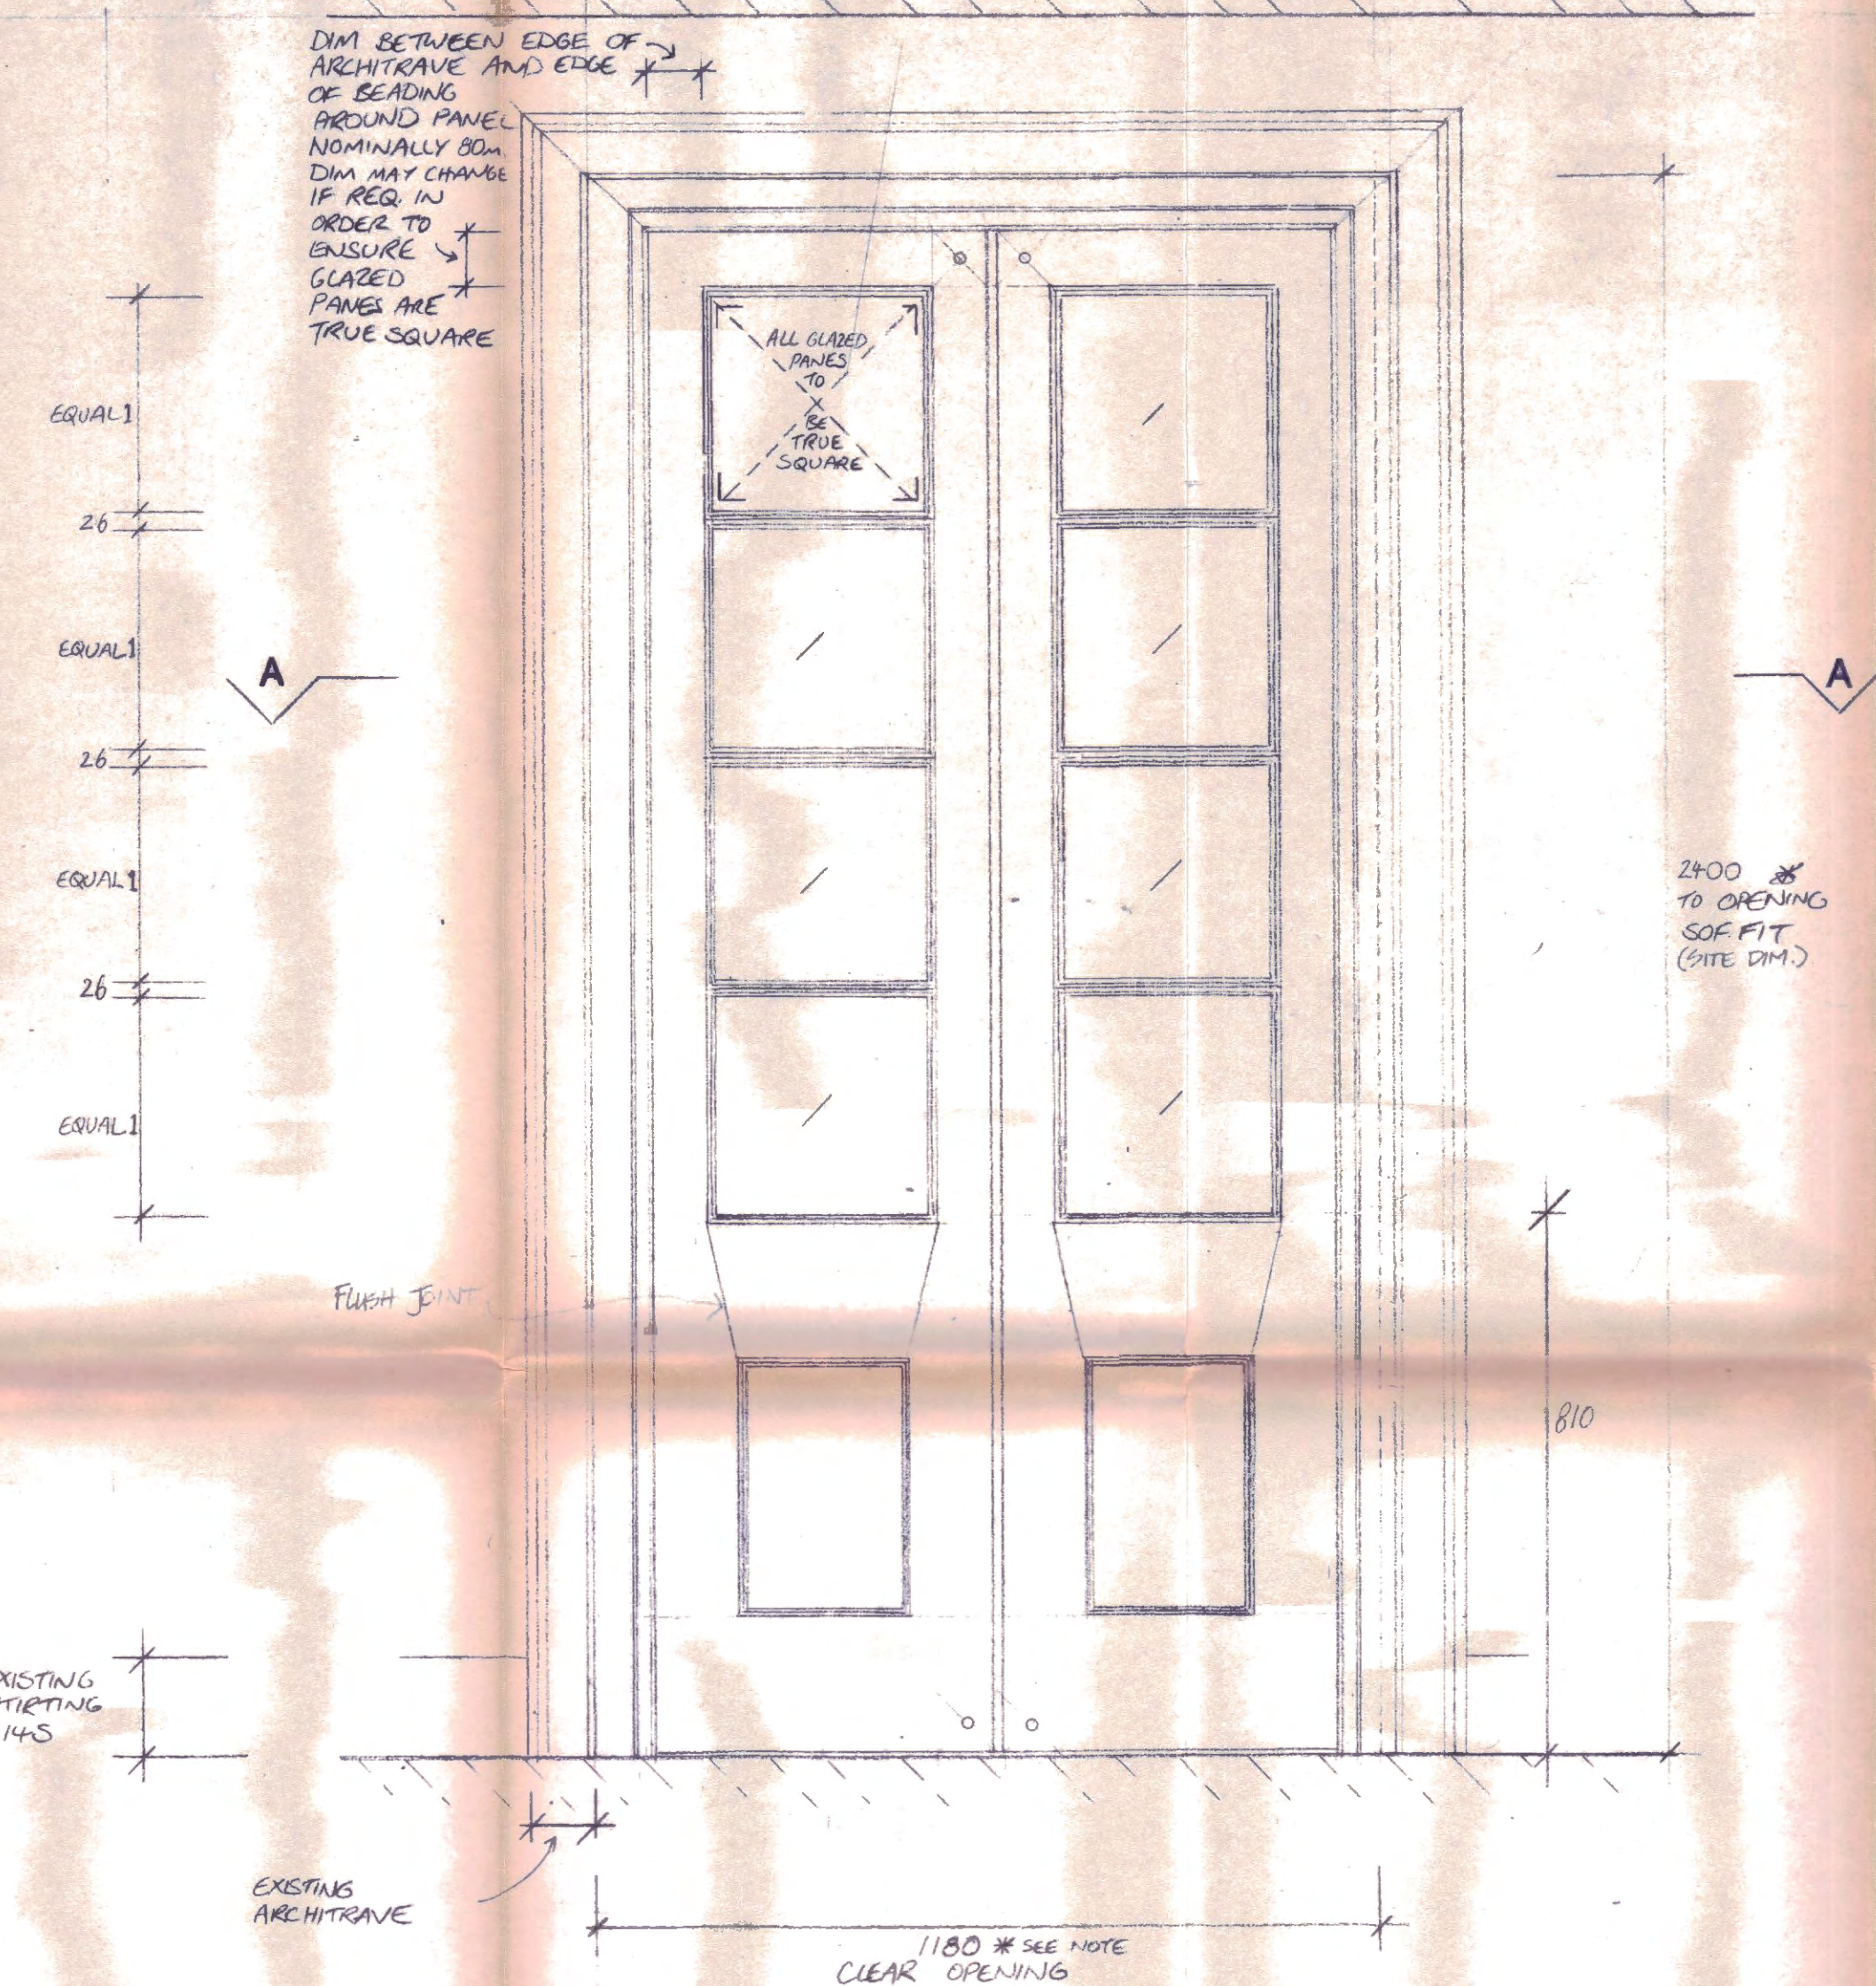

PROPOSED ELEVATION 1:10

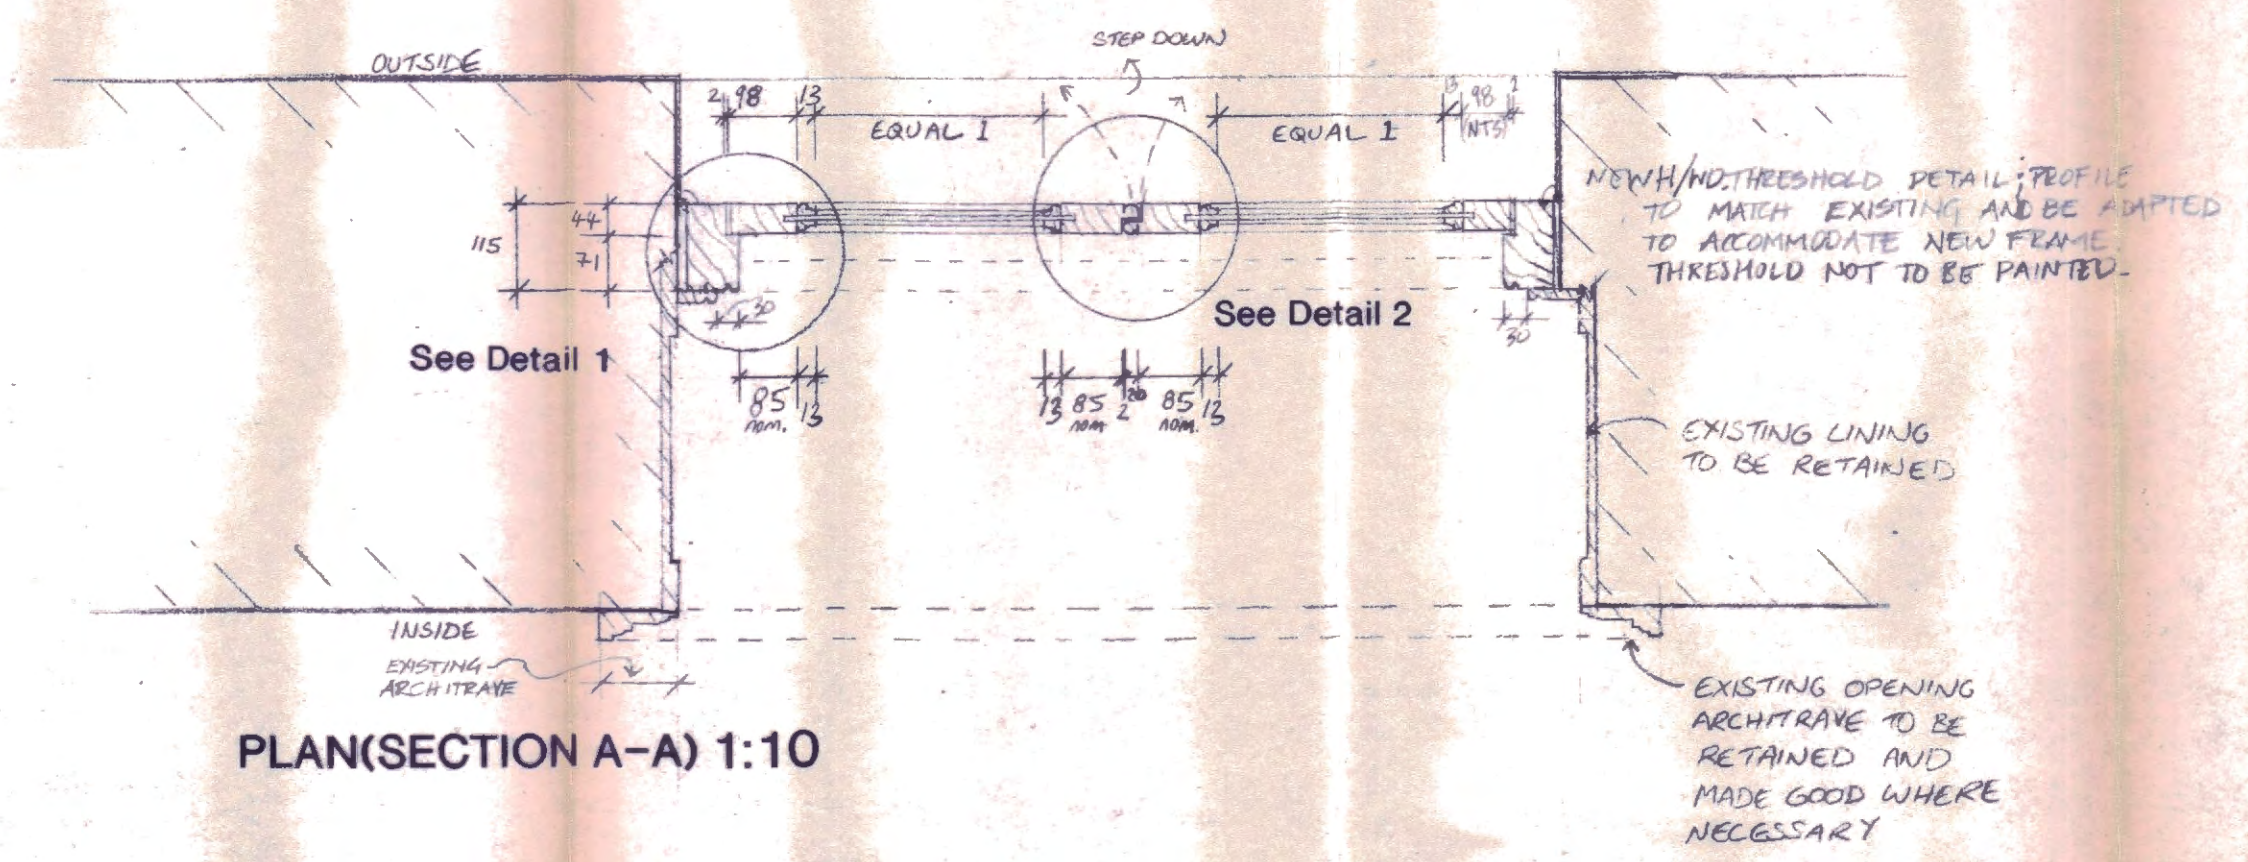

PLAN (SECTION A-A) 1:10

1960 19 16 / 7

LOCAL AUTHORITY OF SADDEN TOWN
17 OCT 1996
PLANS APPROVED
ON BEHALF OF THE COUNCIL

revision	PROFILES AMENDED DIMS ADDED RE CHAIRPATTERN, NOTES ADDED & AMENDED	WJB drawn	BJC checked	WJB date
TP BENNETT TP Bennett Partnership Architects and Planning Consultants 262 High Holborn London WC1V 7DU Telephone 0171-405 9277 Facsimile 0171-405 3568 Telex 21871				
contract title 45 BLOOMSBURY SQUARE				
drawing title NEW DOOR BD 07 ELEVATIONS AND PLANS				
drawn	JCS	date	MAY 96	scale 1:1/NTS
contract	7656	drawing number	Q	revision
			013	1