

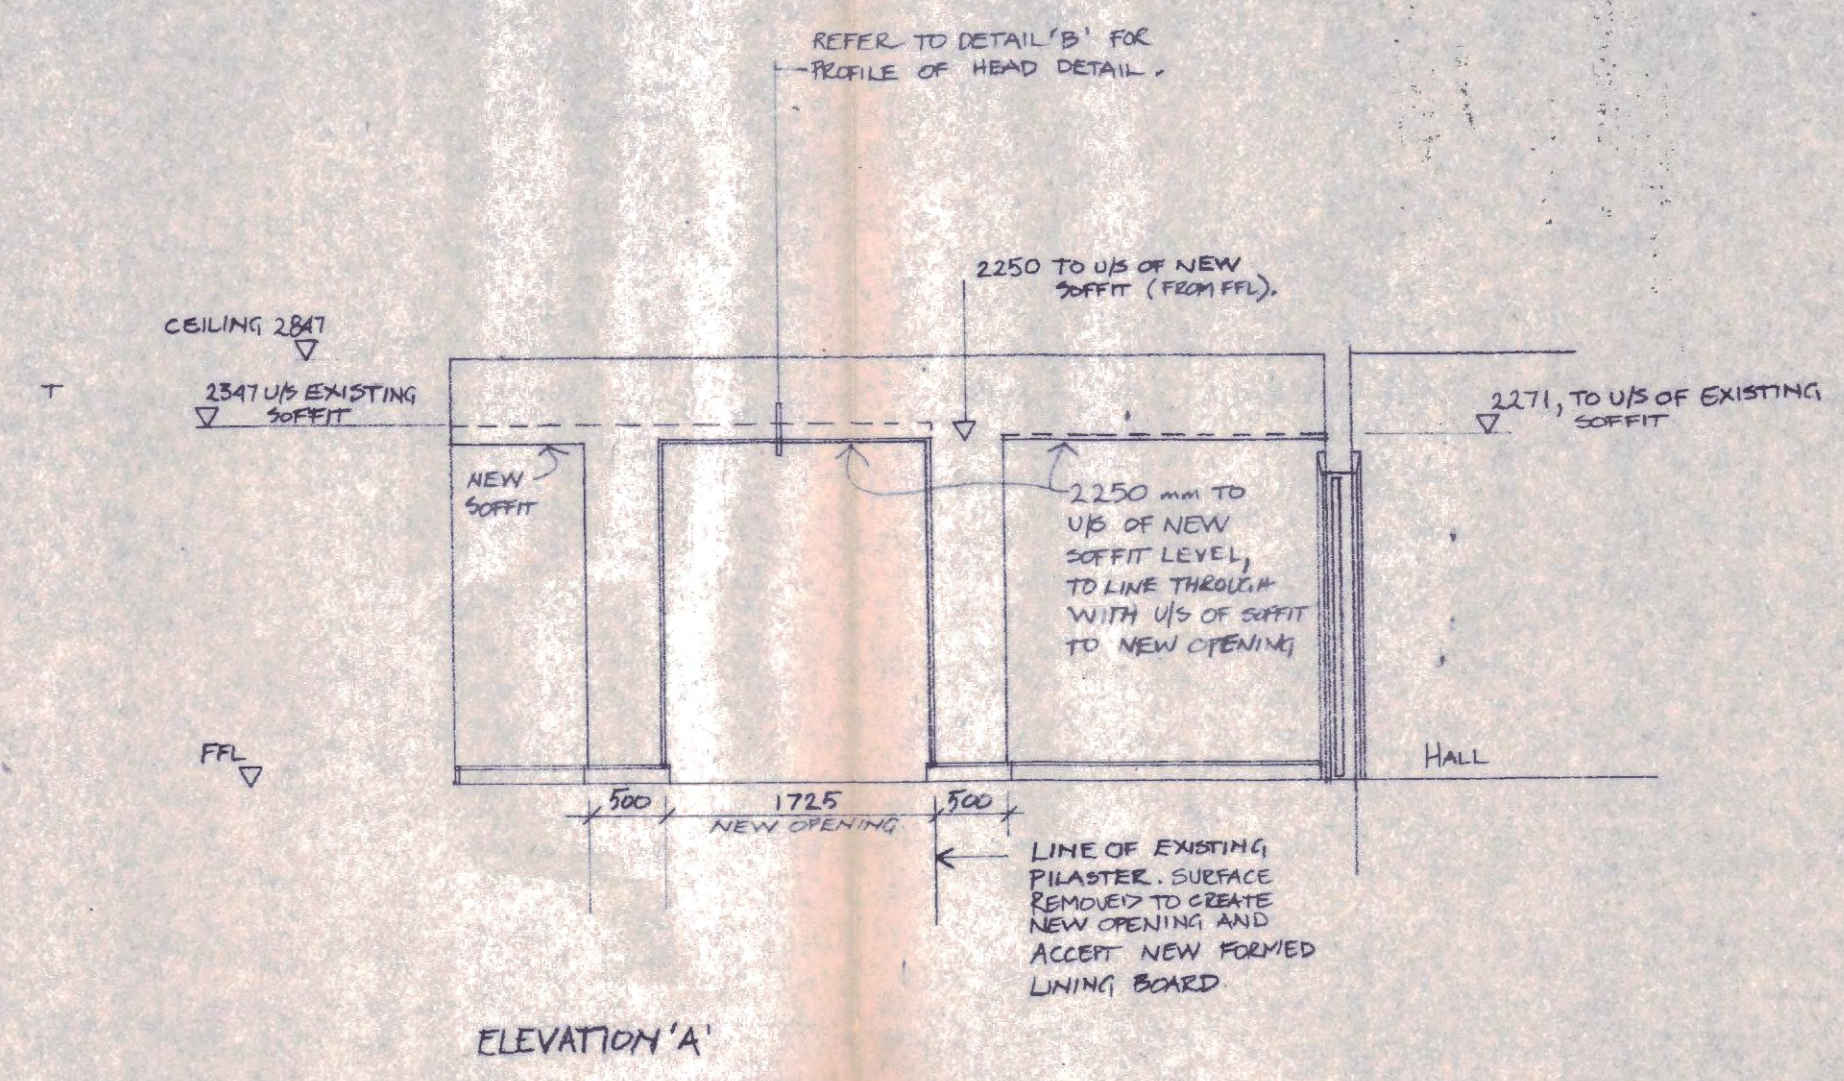


- notes
1. DO NOT SCALE FROM THIS DRAWING. CHECK ALL DIMENSIONS AND LEVELS ON SITE PRIOR TO MANUFACTURE, FABRICATION OR INSTALLATION.
  2. ALL LEVELS/HEIGHTS TAKEN FROM SURVEY INFORMATION INCLUDED IN TENDER DOCUMENTATION.
  3. LINING BOARD SCREWED AND PLUGGED TO SUB STRUCTURE, OPTION FOR FIBROUS PLASTER TO BE FIXED ON PLASTER DABS IN ACCORDANCE WITH SPECIALIST SUBCONTRACTOR'S DETAILS, TO BE SUBMITTED FOR APPROVAL TO CA.
  4. REFER TO ARCHITECTS DRAWINGS, SCOPE OF WORKS AND SPECIFICATION.

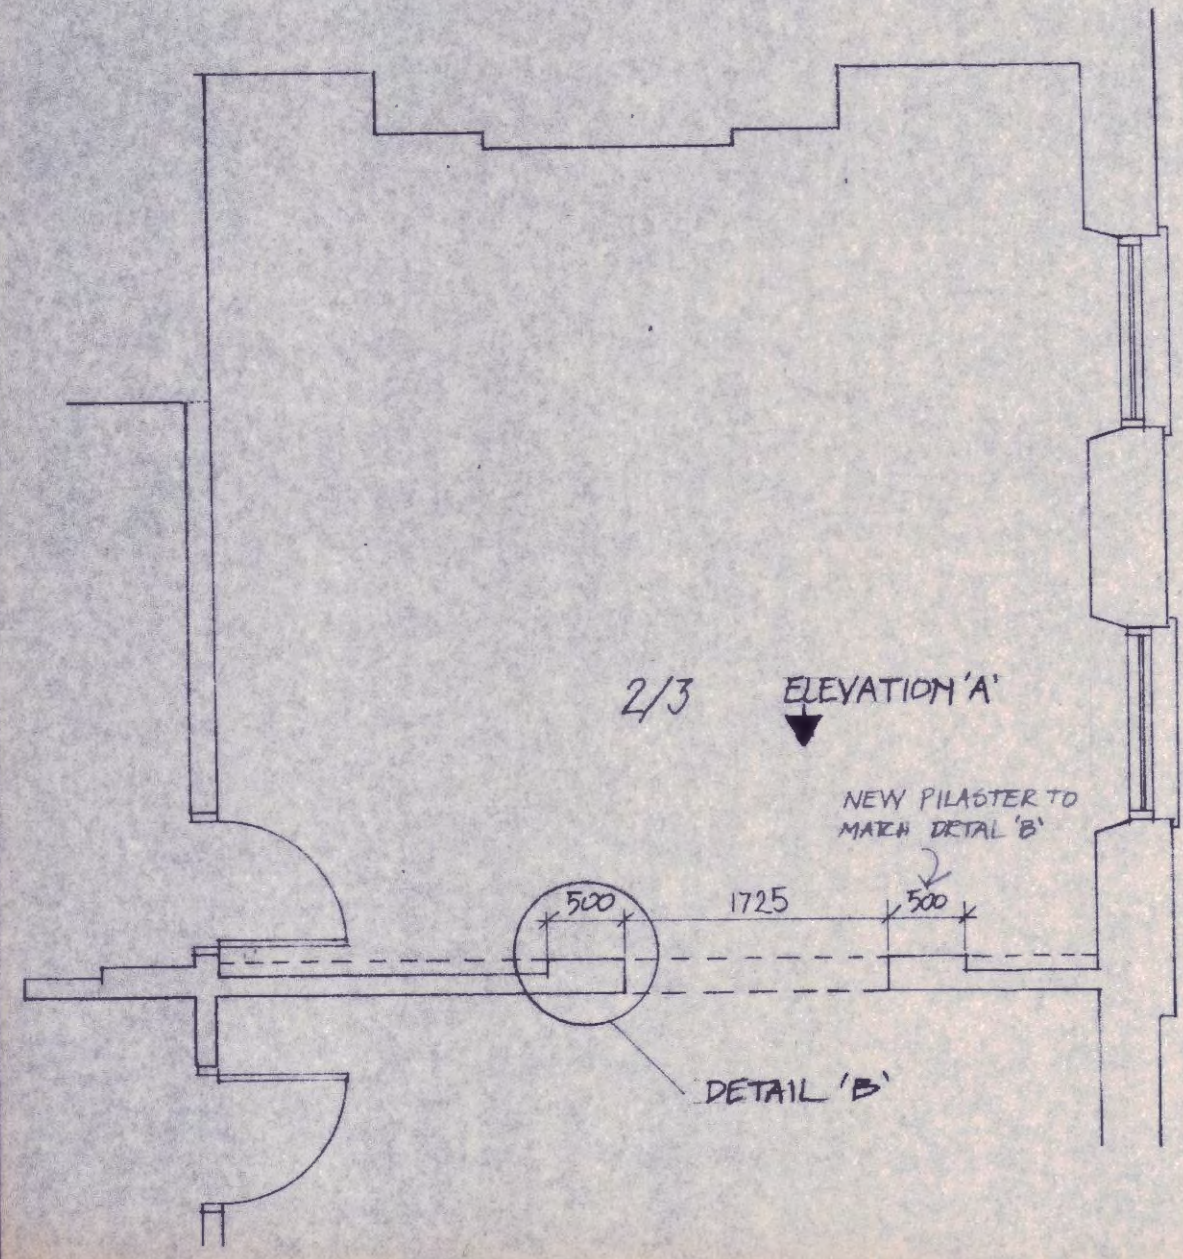

PLAN

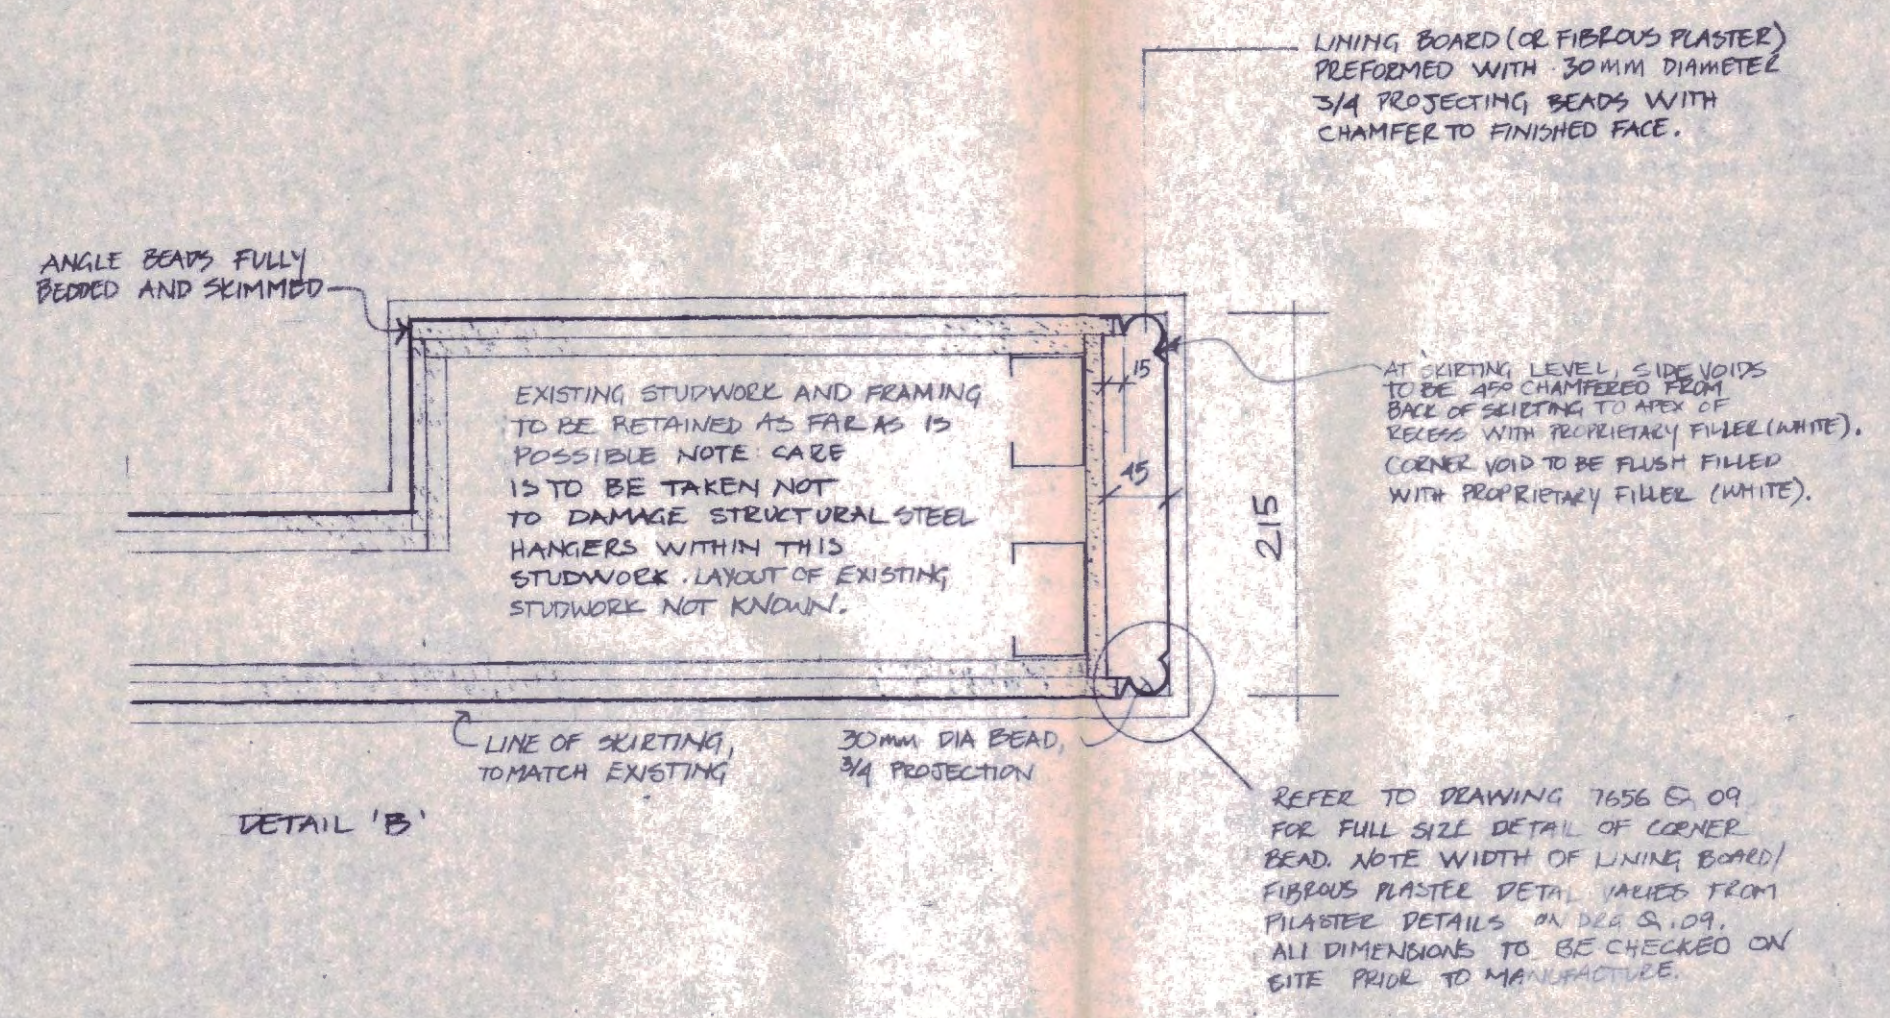

APPROVED  
PLANS  
ON BEHALF OF THE COUNCIL  
17 OCT 1996  
LONDON BOROUGH OF CAMDEN  
TOWN AND COUNTRY PLANNING ACTS

1960 1917 6

4 revisions	NOTES ADDED AND AMENDED REFERENCES ADDED DETAIL REMOVED.	MF	MAY 96
<b>TP BENNETT</b>			
<b>TP Bennett Partnership</b> Architects and Planning Consultants 262 High Holborn London WC1V 7BU Telephone: 071-405 9277 Facsimile: 071-405 3568			
contract title		checked	
45 Bloomsbury Square		Rby	
drawing title		scale	
Second Floor Rooms 2 & 3, Detail of Opening.		VARIOUS	
		date	
		MAY 96	
		drawn	
		MF	
contract	drawing number	revision	
7656	Q 11	4	