

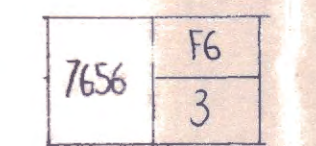
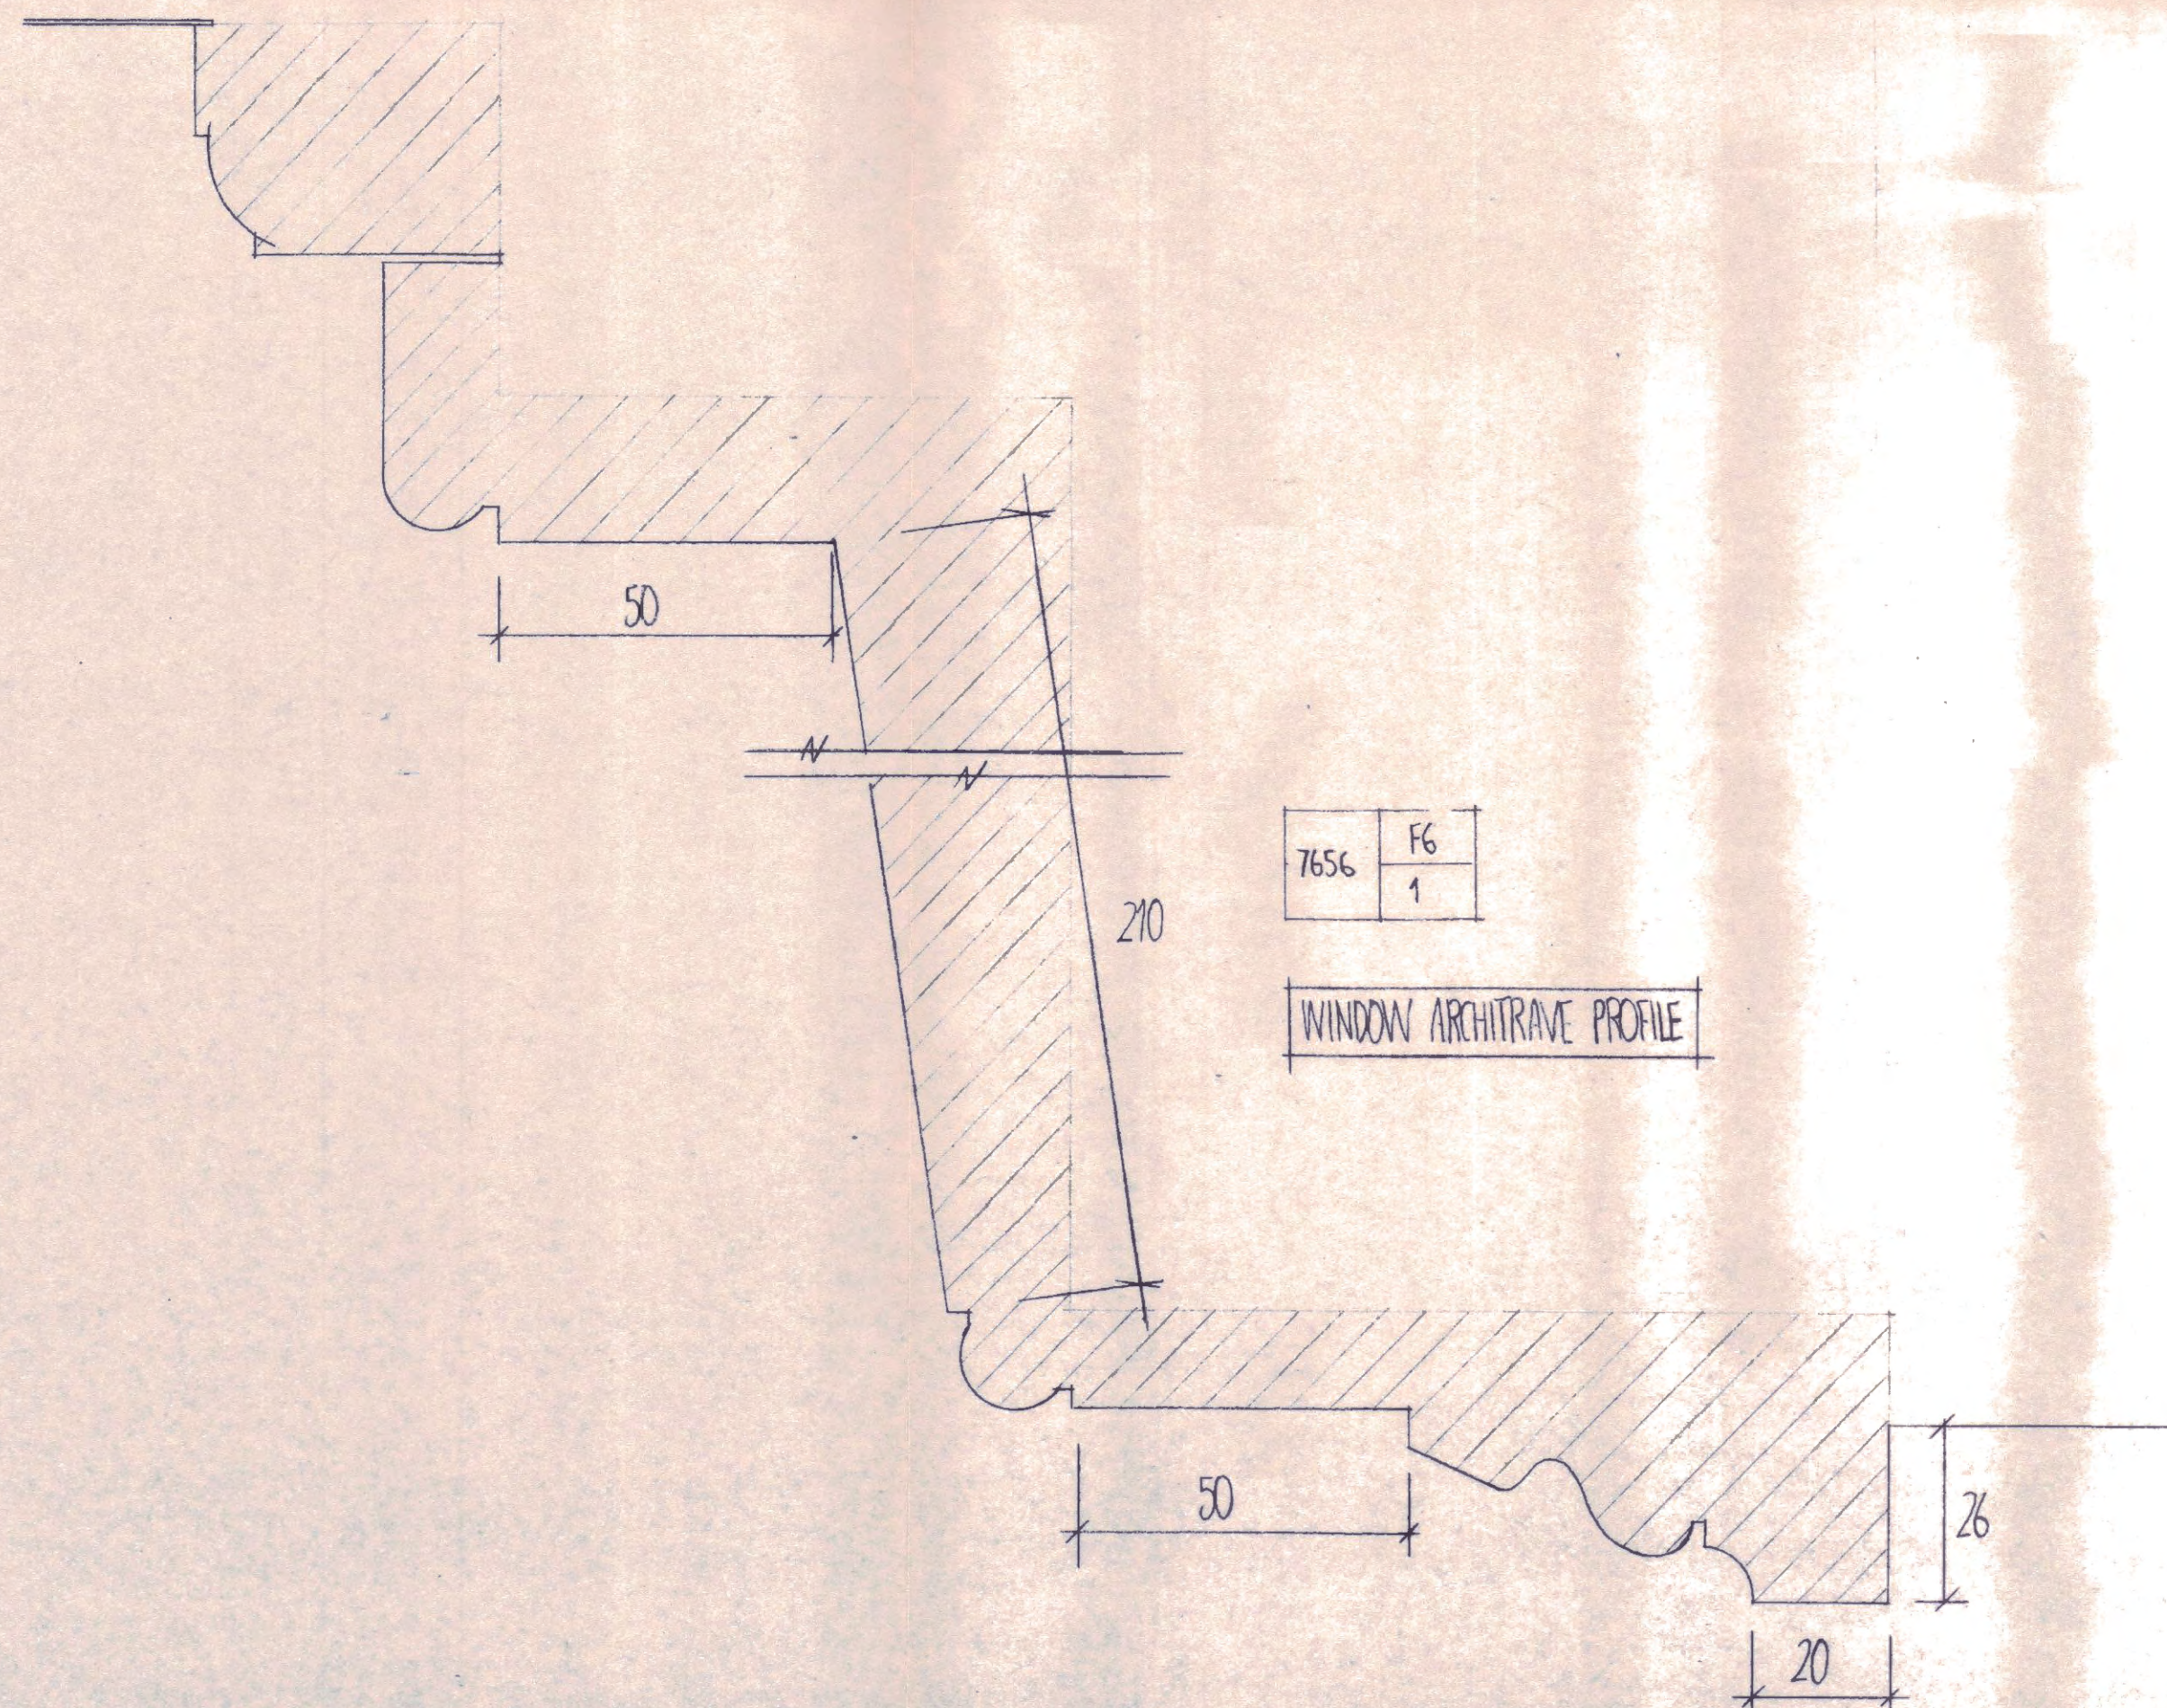
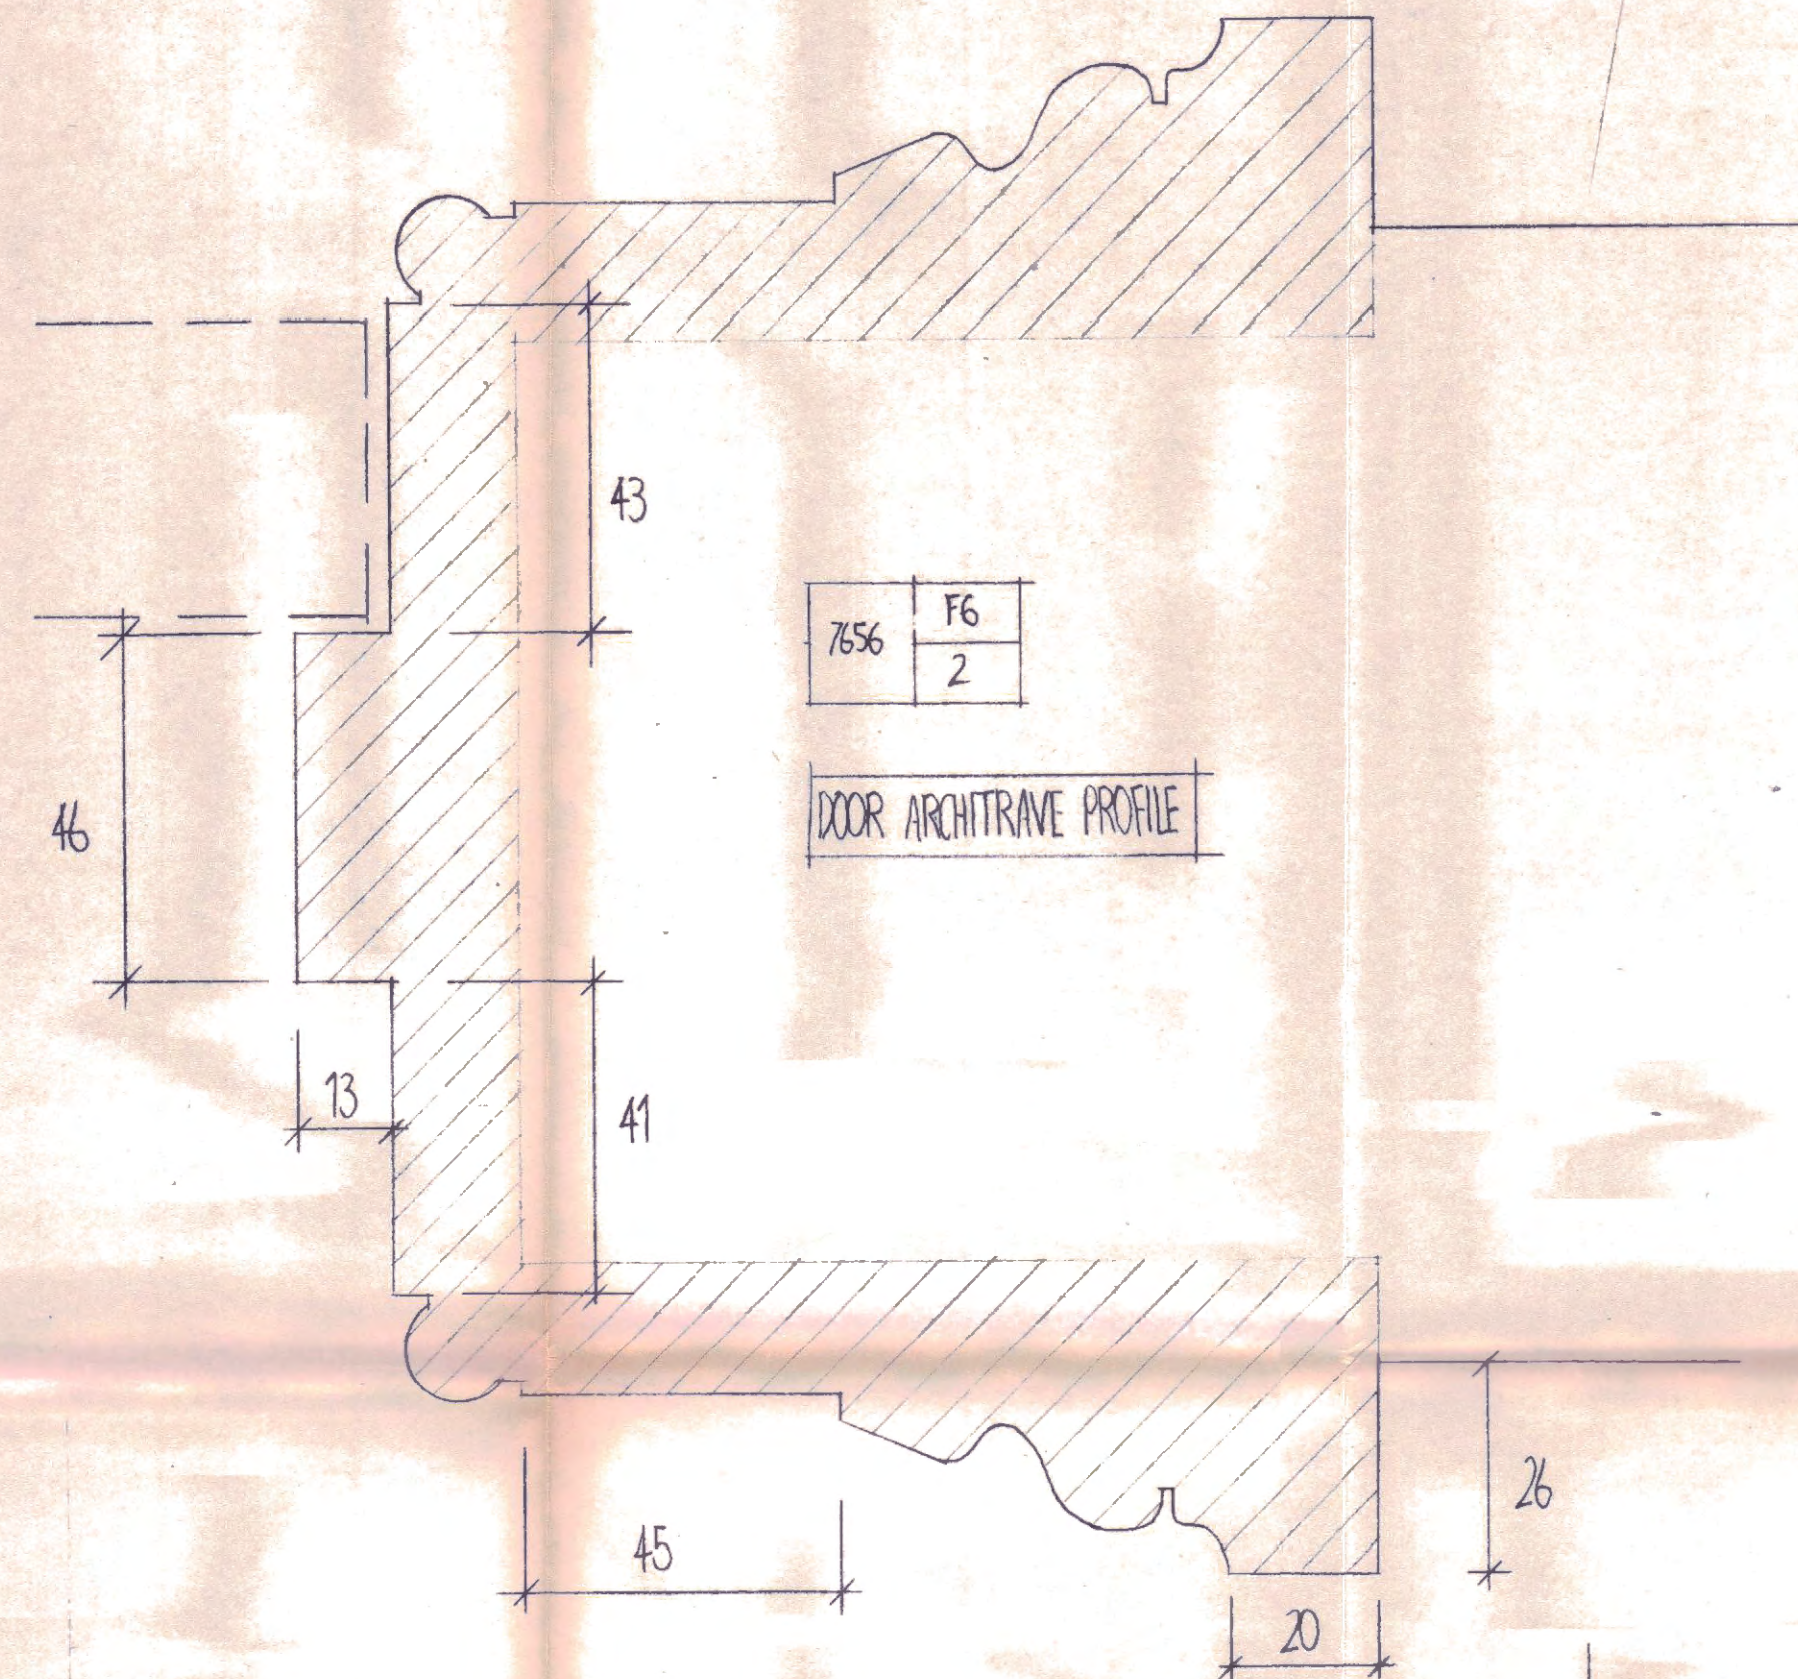


No.44

No.45

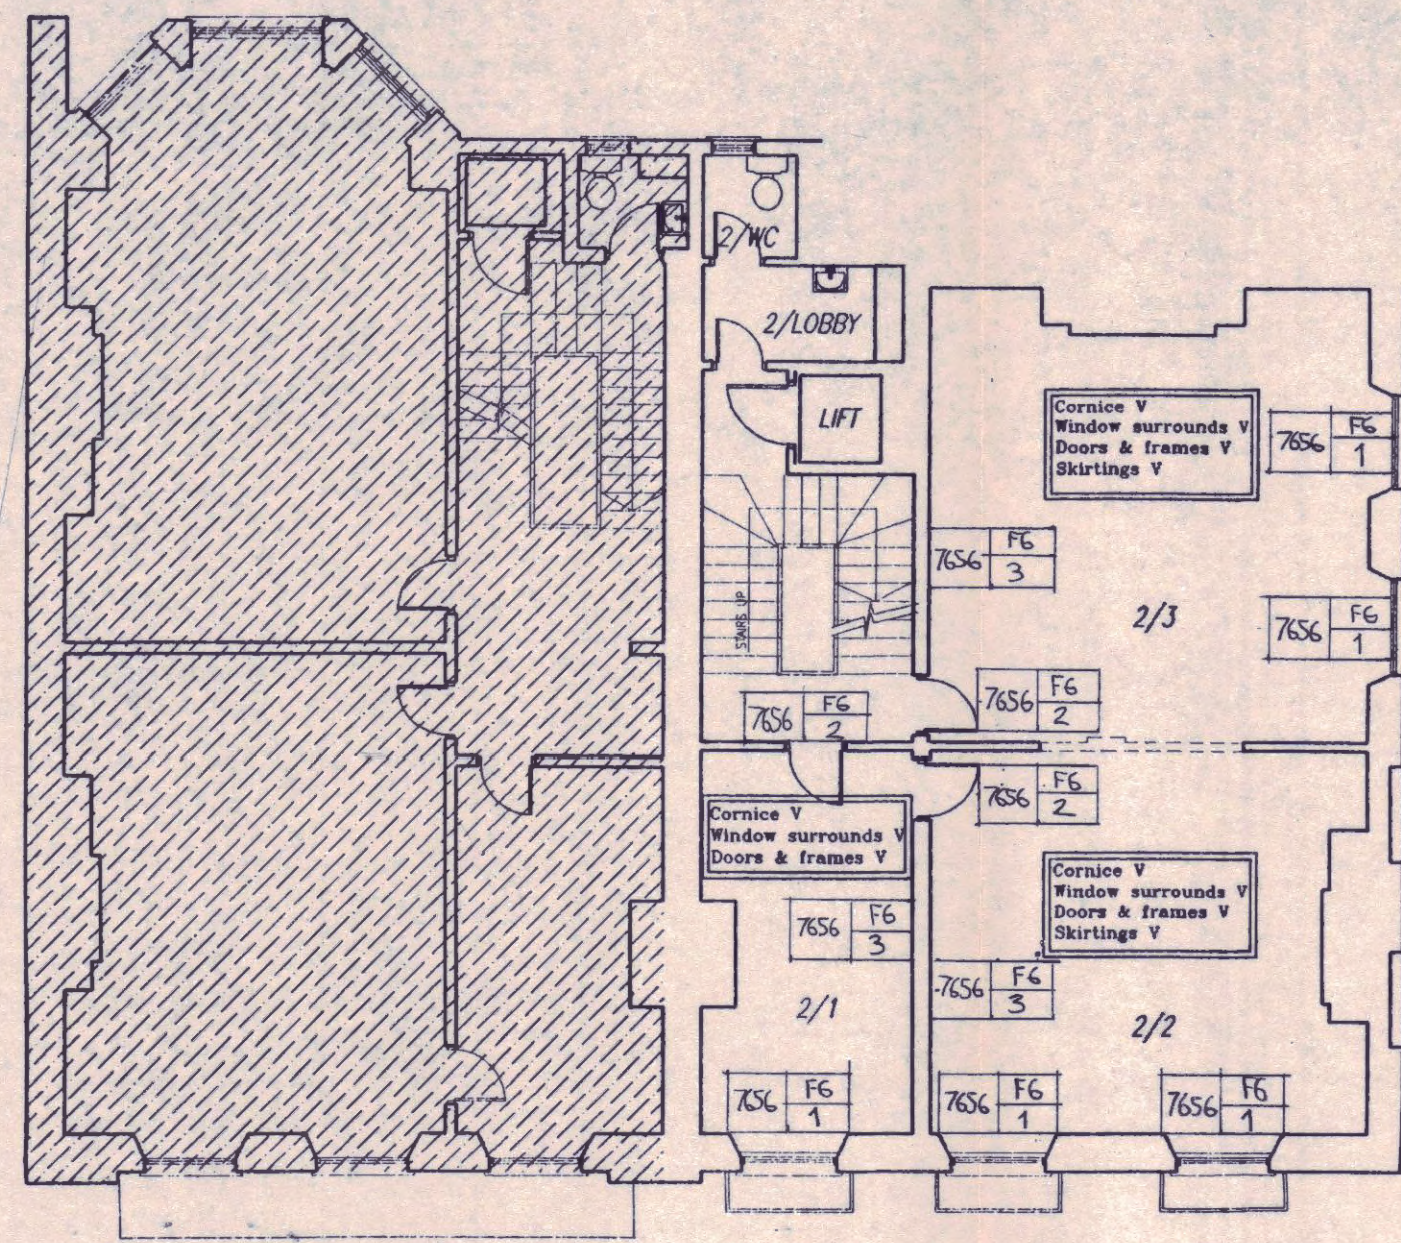

SKIRTING PROFILE

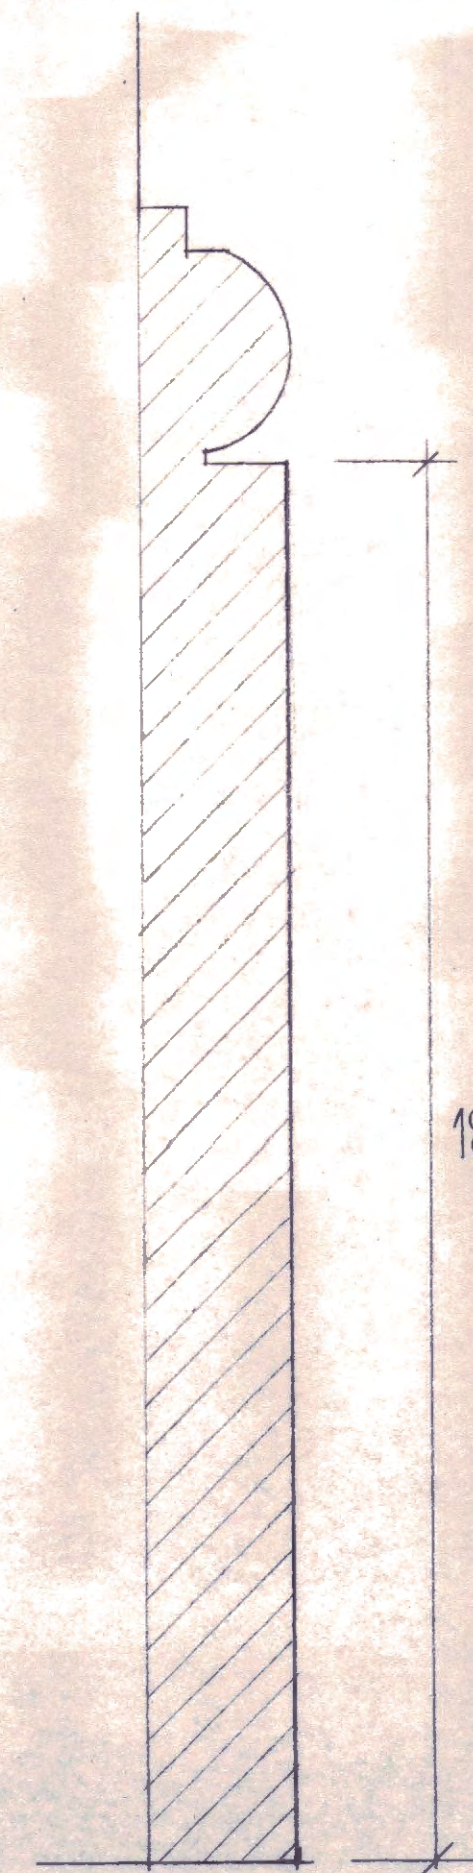

- Notes
- 1) DO NOT SCALE FROM THIS DRAWING. ALL DIMENSIONS TO BE CHECKED ON SITE PRIOR TO MANUFACTURE, FABRICATION OR INSTALLATION.
 - 2) PROFILES ARE SHOWN AT SCALE 1:1, FOR INFORMATION REFERENCE ONLY. ALL REPLACEMENT TIMBER TO MATCH EXISTING ON SITE.
 - 3) FOR DETAILS OF FINISHES SEE FINISHES SCHEDULE.
 - 4) REFER ALSO TO SCOPE OF WORKS AND SPECIFICATION.

L960 19 16/7

LONDON BOROUGH OF CAMDEN
TOWN AND COUNTRY PLANNING ACTS
17 OCT 1996
PLANS APPROVED
ON BEHALF OF THE COUNCIL

revision	drawn	checked	date
TP BENNETT			
TP Bennett Partnership Architects and Planning Consultants 262 High Holborn London WC1V 7DU			
Telephone 071-405 9277 Facsimile 071-405 3568 Telex 21871			
contract title			
45 BLOOMSBURY SQUARE			
drawing title			
EXISTING PROFILES			
drawn	checked	date	scale
TGS	14	APRIL 96	1:1
contract	drawing number	revision	
7656	F 006		