

No.44


No.45

No.44


No.45

No.44

No.45

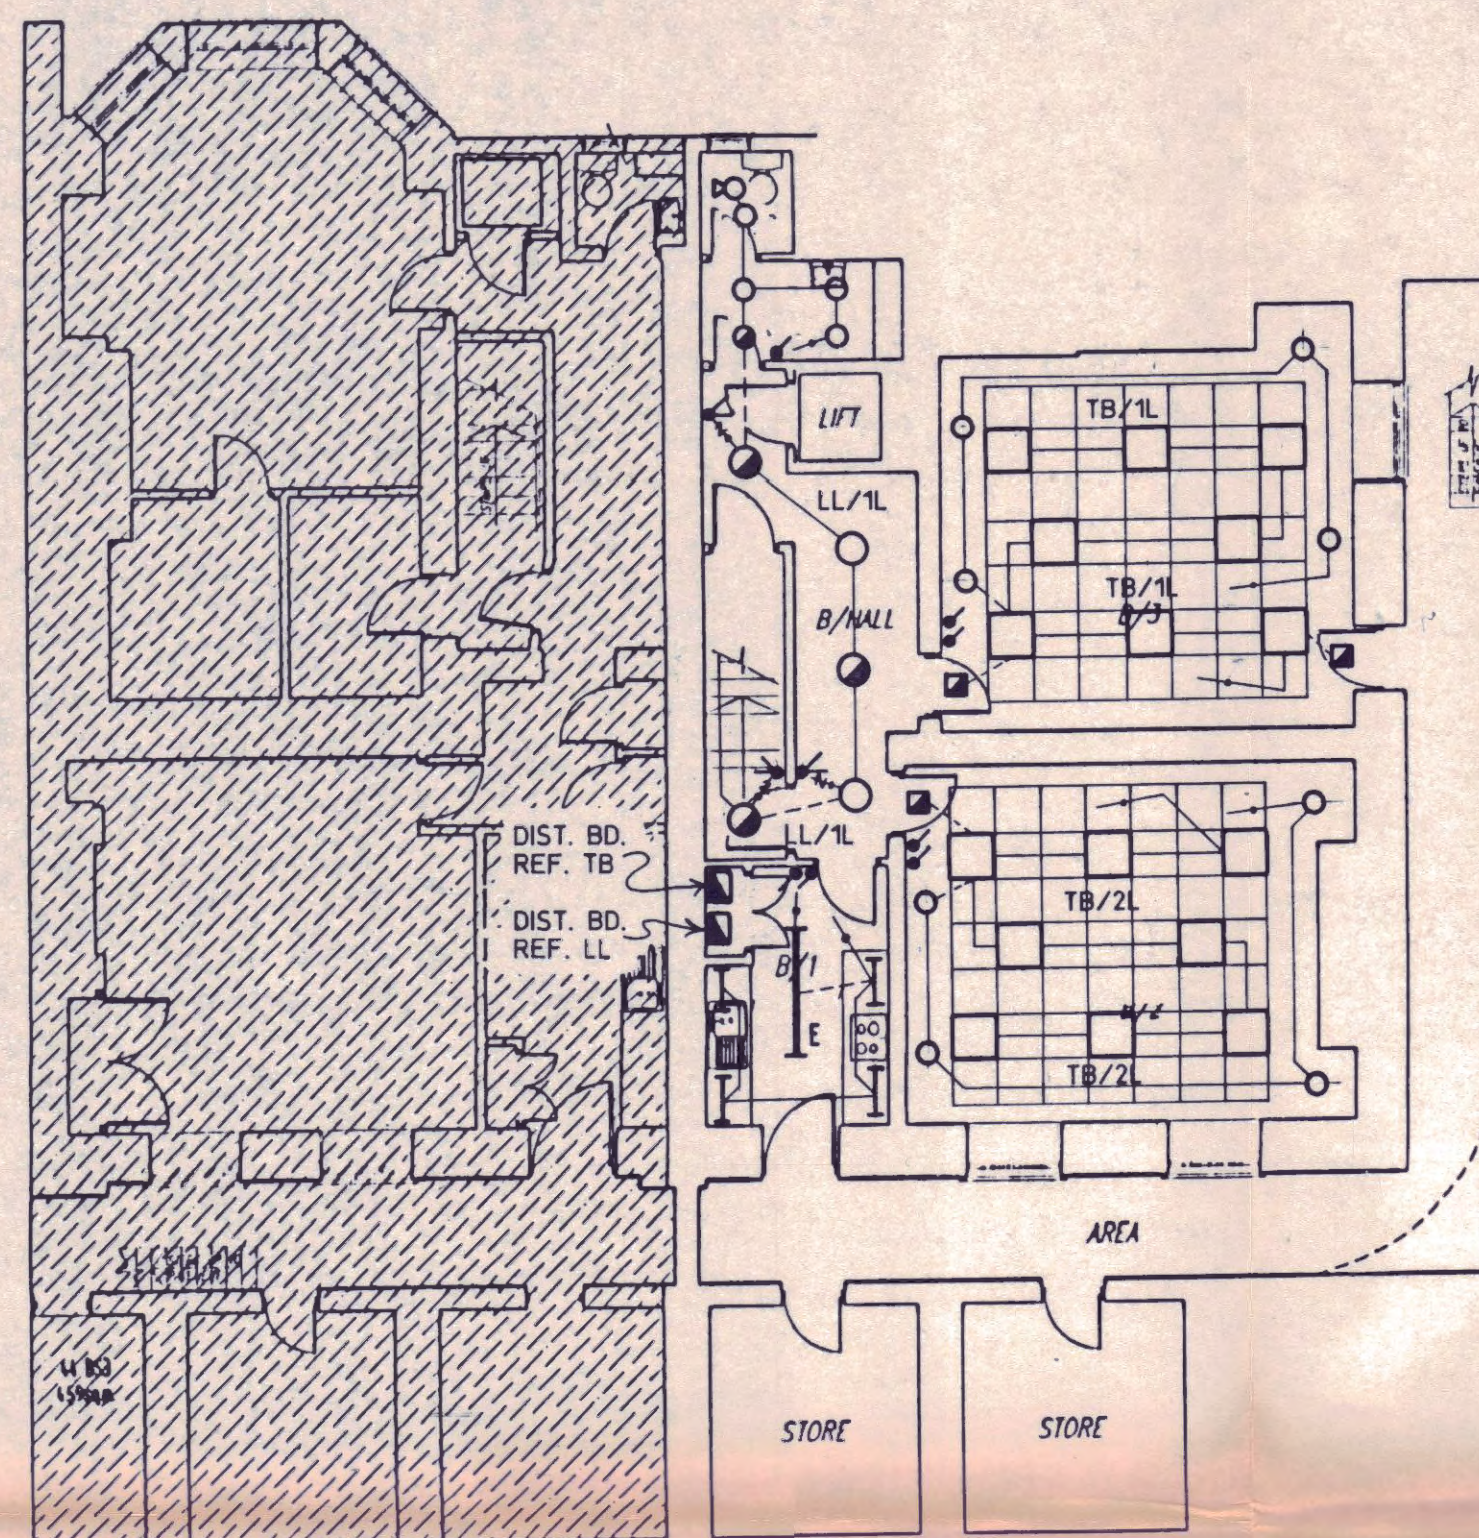


BASEMENT FLOOR PLAN

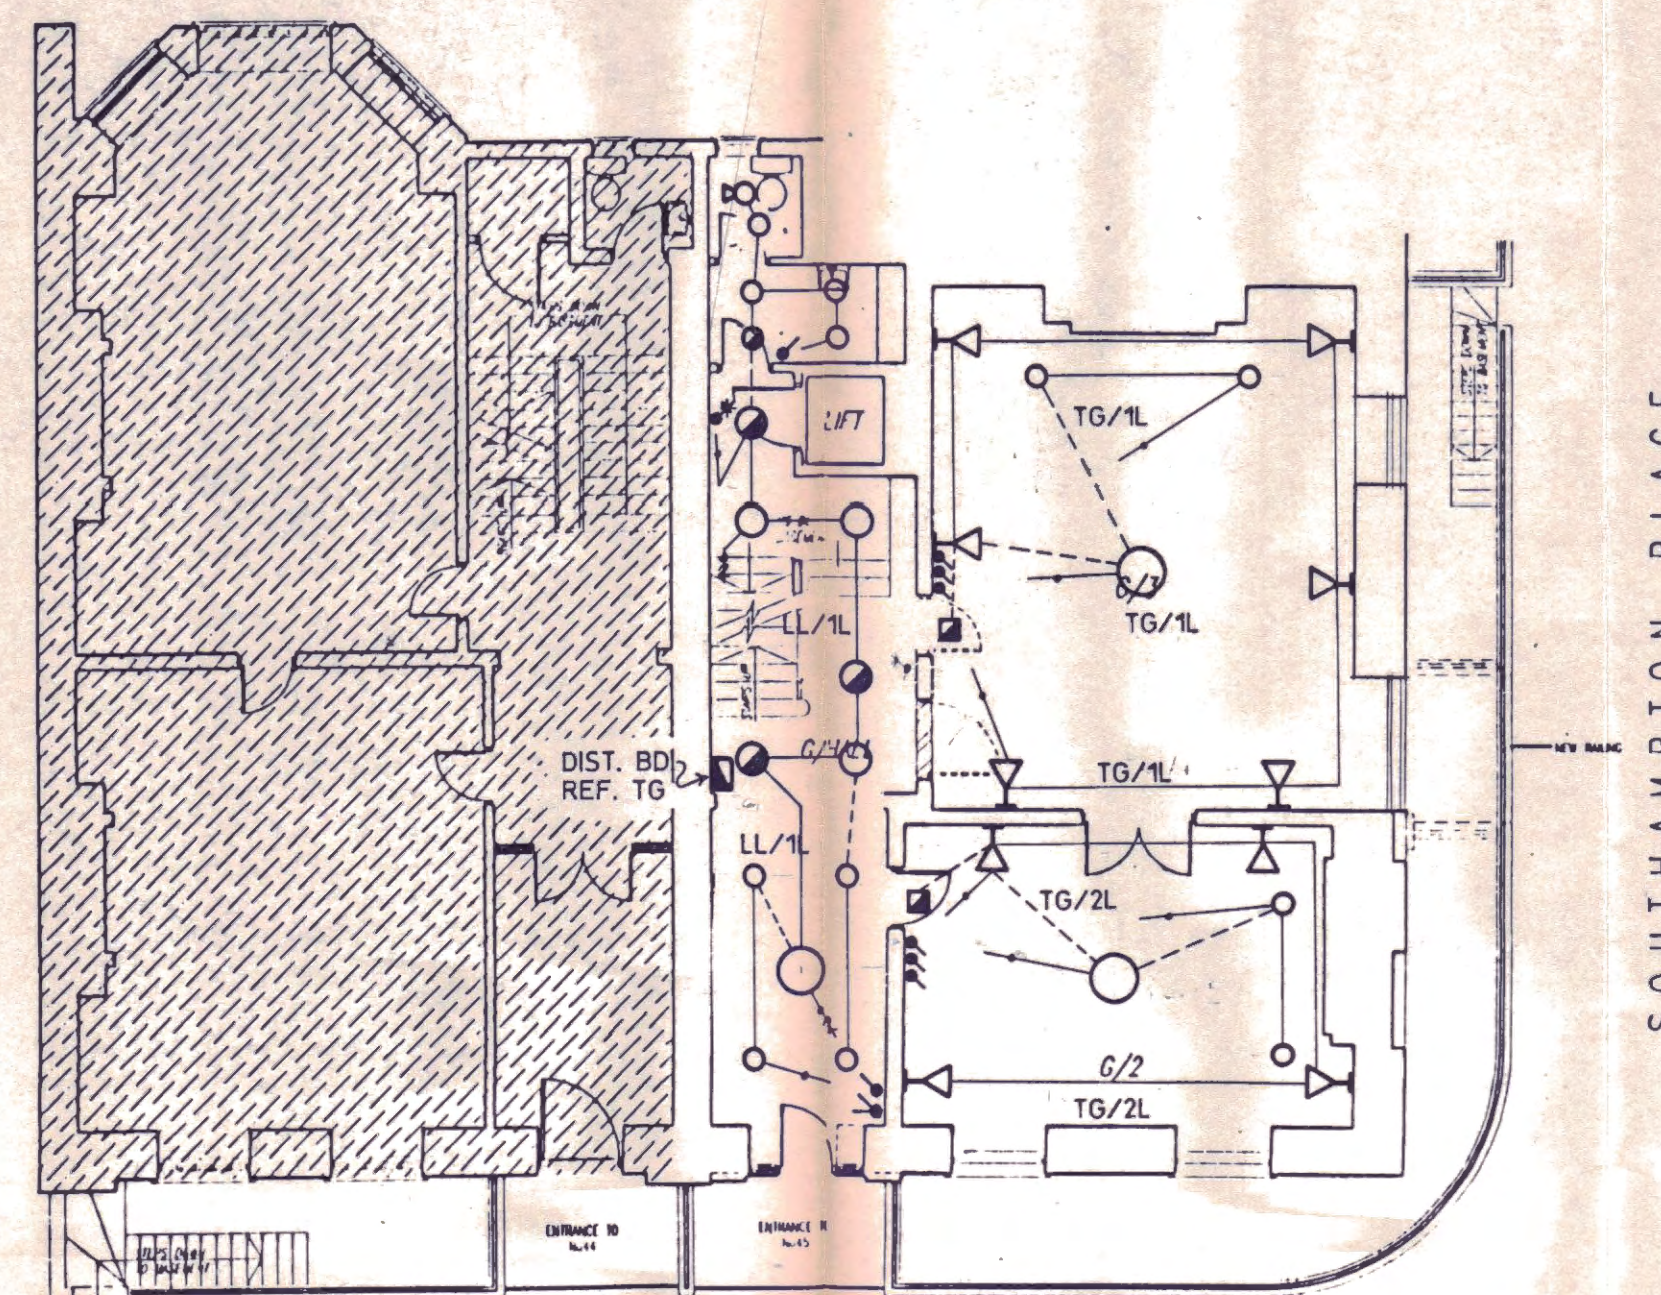

BLOOMSBURY SQUARE


GROUND FLOOR PLAN

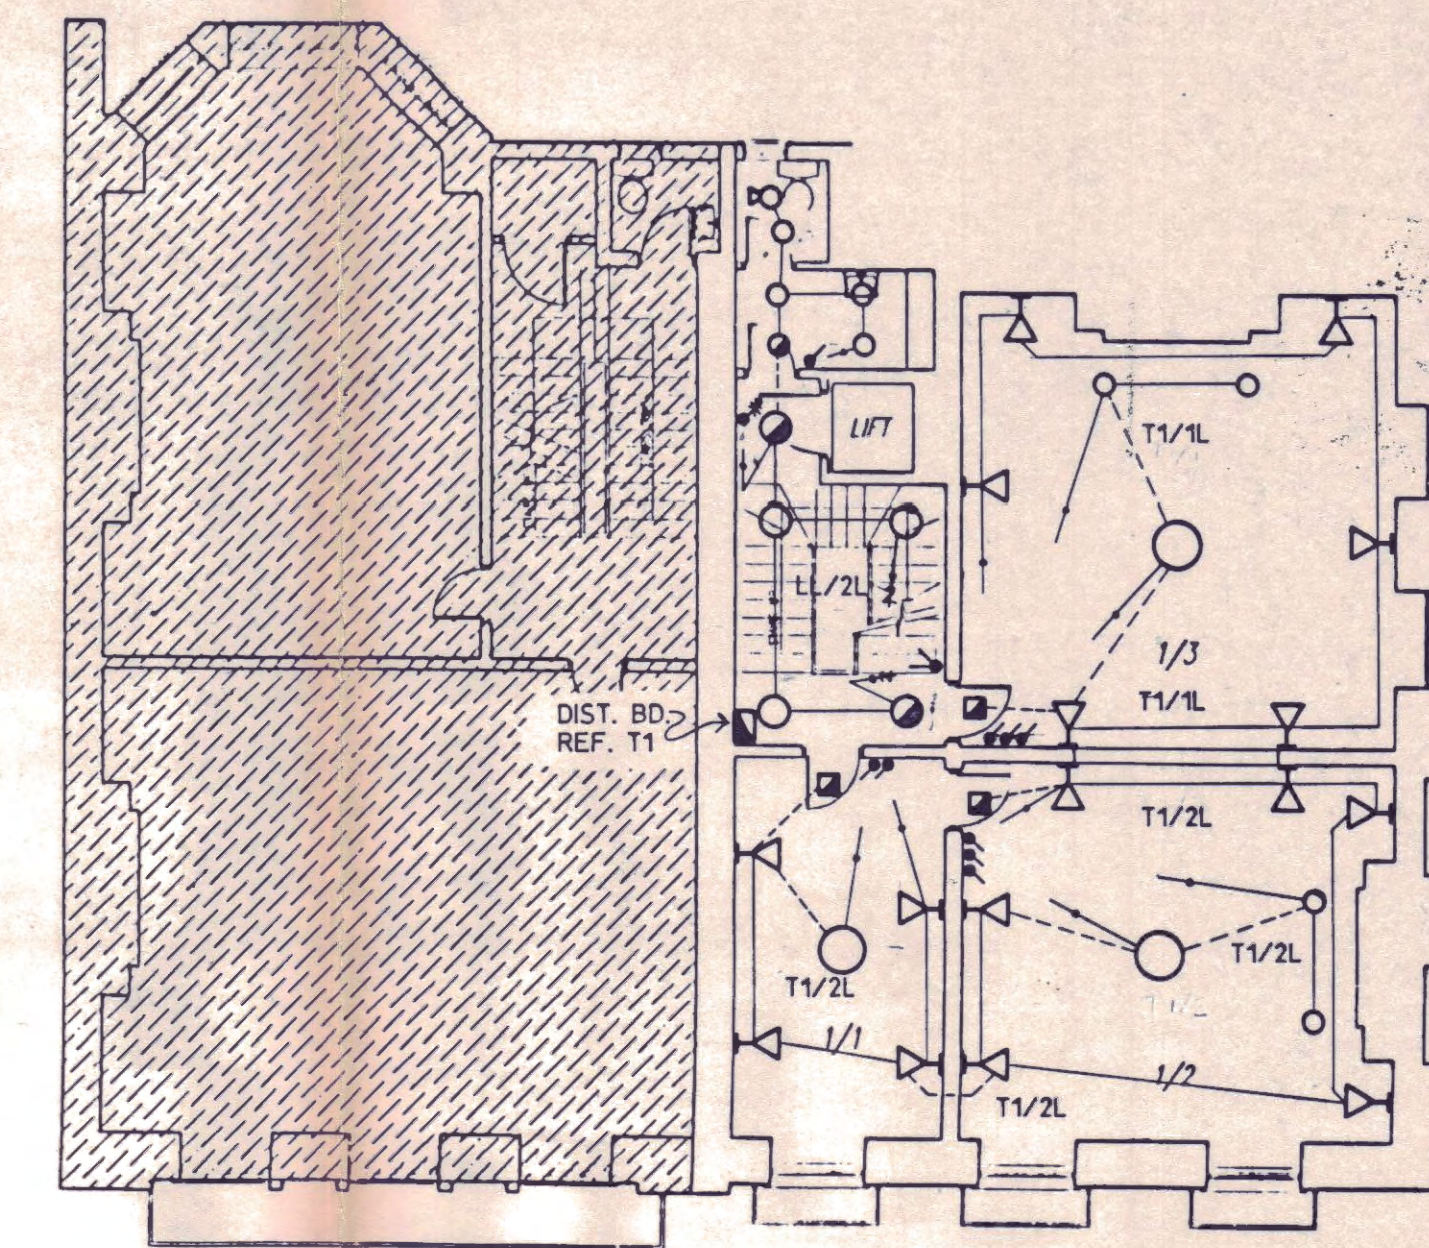

FIRST FLOOR PLAN

LEGEND

- DISTRIBUTION BOARD
- 300 x 35 FLOOR TRUNKING
- TWIN SWITCHED SOCKET OUTLET
- SINGLE SWITCHED SOCKET OUTLET
- SPUR OUTLET
- COOKER OUTLET
- B.T. OUTLET
- DATA OUTLET
- FLOOR BOX CONTAINING B.T. DATA & TWIN S/S/O
- FIRE ALARM BELL
- FIRE ALARM BREAK GLASS UNIT
- 1 WAY LIGHT SWITCH
- 2 WAY LIGHT SWITCH
- INTERMEDIATE LIGHT SWITCH

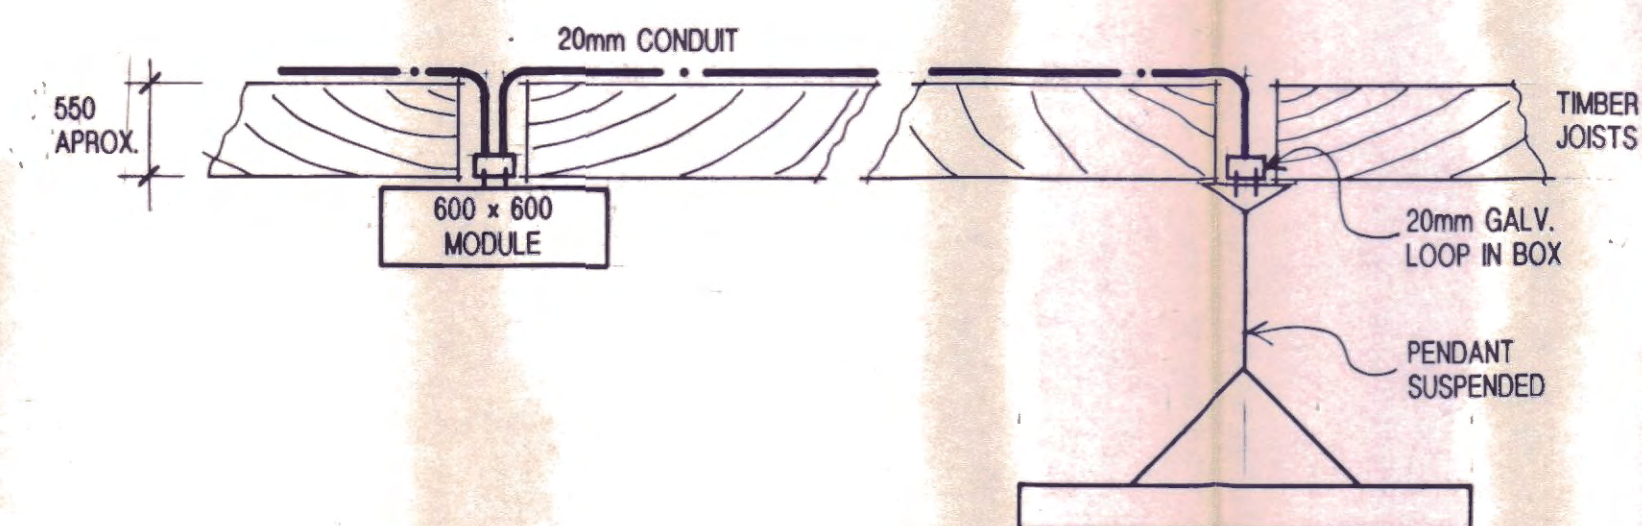CONDUIT SUPPORT DETAIL
FOR CONTRACTORS TO PRICE TO

LIGHTING SCHEDULE

- 300 x 150 RECESSED FTG. WITH OVERLAPPING BEZEL, PL24 LAMP LG3 CAT 2 LOUVRE
- PENDANT ON STEMS GFC BORENS
- DROPPED BATTEN ATRIUM ZEN
- DROPPED BATTEN INTO LIGHTING SHARP C FLUORA
- DROPPED BATTEN INTO LIGHTING SHARP C FLUORA BIS
- WALL UPLIGHTER GFC SURF
- WALL UPLIGHTER TORNADO 5413
- WALL UPLIGHTER ATRIUM DIABLO
- WALL UPLIGHTER INTO LIGHTING FLOOD
- WALL UPLIGHTER INTO LIGHTING SQUADIA
- WALL UPLIGHTER INTO LIGHTING SHARP IODURA
- WALL UPLIGHTER INTO LIGHTING SHARP HALOGENA
- LOW VOLTAGE DOWNLIGHTER MOORLITE EMBLEM RANGE MDR 1004/MLDA 1033 12V 50W TRANSFORMER MTD5 050 AS ABOVE WITH EMERGENCY POWER PACK MEPL 16E3
- COMPACT DOWNLIGHTER MOORLITE CD/FG/S/2PLC/26H/GOLD AS ABOVE WITH EMERGENCY PACK EM4FR
- SELF CONTAINED EMERGENCY FITTING EMERGLITE 3316/R1

ALL FITTINGS IN OFFICES AND
GROUND FLR. RECEPTION AREAS
TO BE COVERED BY
PRIME COST SUM

L9602197

LONDON BOROUGH OF CAMDEN
TOWN AND COUNTRY PLANNING ACTS
17 OCT 1996
PLANS APPROVED
ON BEHALF OF THE COUNCIL

BASEMENT, GROUND AND FIRST FLOOR
LIGHTING LAYOUTS