



**NOTES**

1. No dimensions are to be scaled from this drawing except for planning purposes.
2. All dimensions are in millimeters unless stated otherwise.
3. All dimensions must be checked onsite by the Contractor prior to the commencement of any fabrication or building works.
4. This drawing is copyright protected and remains the property of Savills (UK) Limited. It may not be copied or disclosed to any third party for any purpose except as authorised in writing by Savills (UK) Limited.
5. Any error or omission is to be reported to Savills (UK) Limited. If in doubt ask. This drawing is to be read in conjunction with all the relevant Architects and/or specialist drawings or documents and any discrepancy or variation is to be notified to Savills (UK) Limited before any works commence.

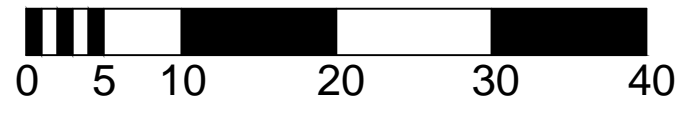

ST ANDREW'S PLACE

ALBANY STREET

Rev	Description	By	Date
Drawing Status <b>PLANNING</b>			
		Savills 33 Margaret Street London W1G 0JD Tel: 020 7409 8644 www.savills.com	
Client The Royal College of Physicians			
Project External Repair & Redecoration			
Address 1-11 St Andrew's Place London			
Drawing Title Property Location Plan			
Scale 1:500 @ A3	Date Mar 2020	Drawn GC	Checked JO
Drawing Number L001	Rev Or	Project Number 454124	