


EXTERNAL WORKS: Install new task lighting proposed above ATM, night safe, entrance and letterplate as per M&E specification. Regrade footpath to level threshold to comply, allow for all making good as necessary.

Slip bin to be lowered to complaint height.

All to comply with RBS specification.

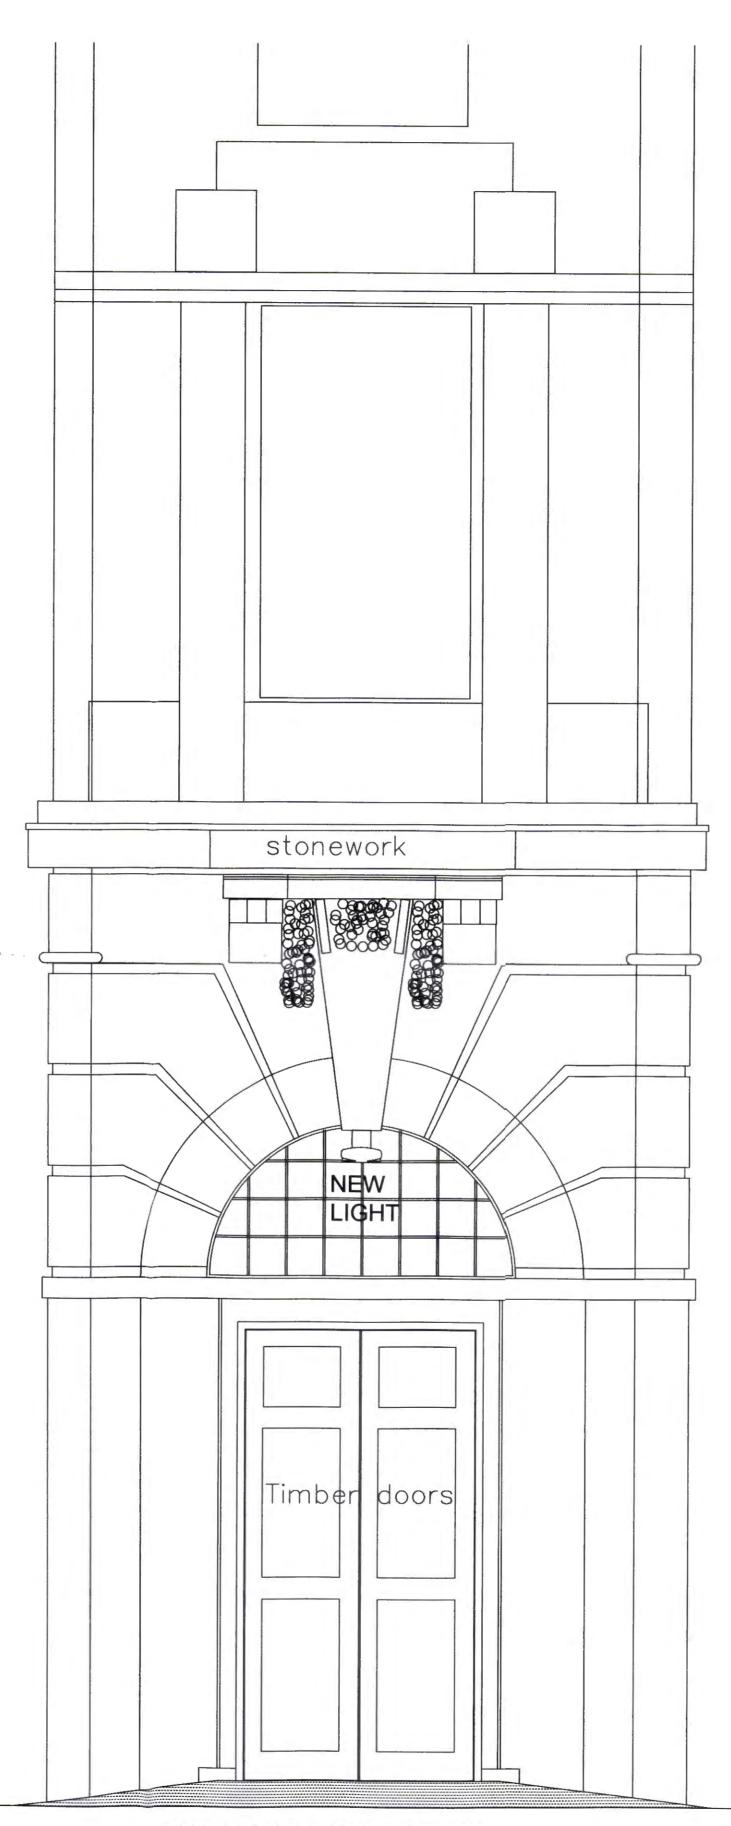

REGRADE PAVING MAX 1:20

This drawing is the copyright and property of The Royal Bank of Scotland PLC. It must not be copied or published without written consent.

Do not scale from this drawing.

For M & E Services refer to separate drawings

THE WORKS SPECIFIED ON THIS DRAWING MAY NOT COMPLETE DDA REQUIREMENTS. SOME WORKS MAY BE CARRIED OUT UNDER A SEPARATE REMIT.

REFER TO DDA AUDIT REPORT FOR FULL

DETAILS.

General Arrangement

rev	description	date
	2006	
	25 MAY 2004	

ON BEHALF OF THE COUNCIL OF NAME OF CAMPEN The Royal Bank of Scotland Group

LONDON BOROUGH OF CAMDEN

16 SEP 2004

16 SEP 2004

Property Services Drummond House 1 Redheughs Avenue Edinburgh EH12 9JN

HIGH HOLBORN 127-128 HIGH HOLBORN LONDON WC1V 6PQ

ENTRANCE ELEVATION AS PROPOSED

1:50 / 1:20		
IT	chk LL	арр
19/03/04	date 19/03/04	date
consultants' drawing number		brand
drawing number		