


KEY

Existing

Proposed


To Be Removed

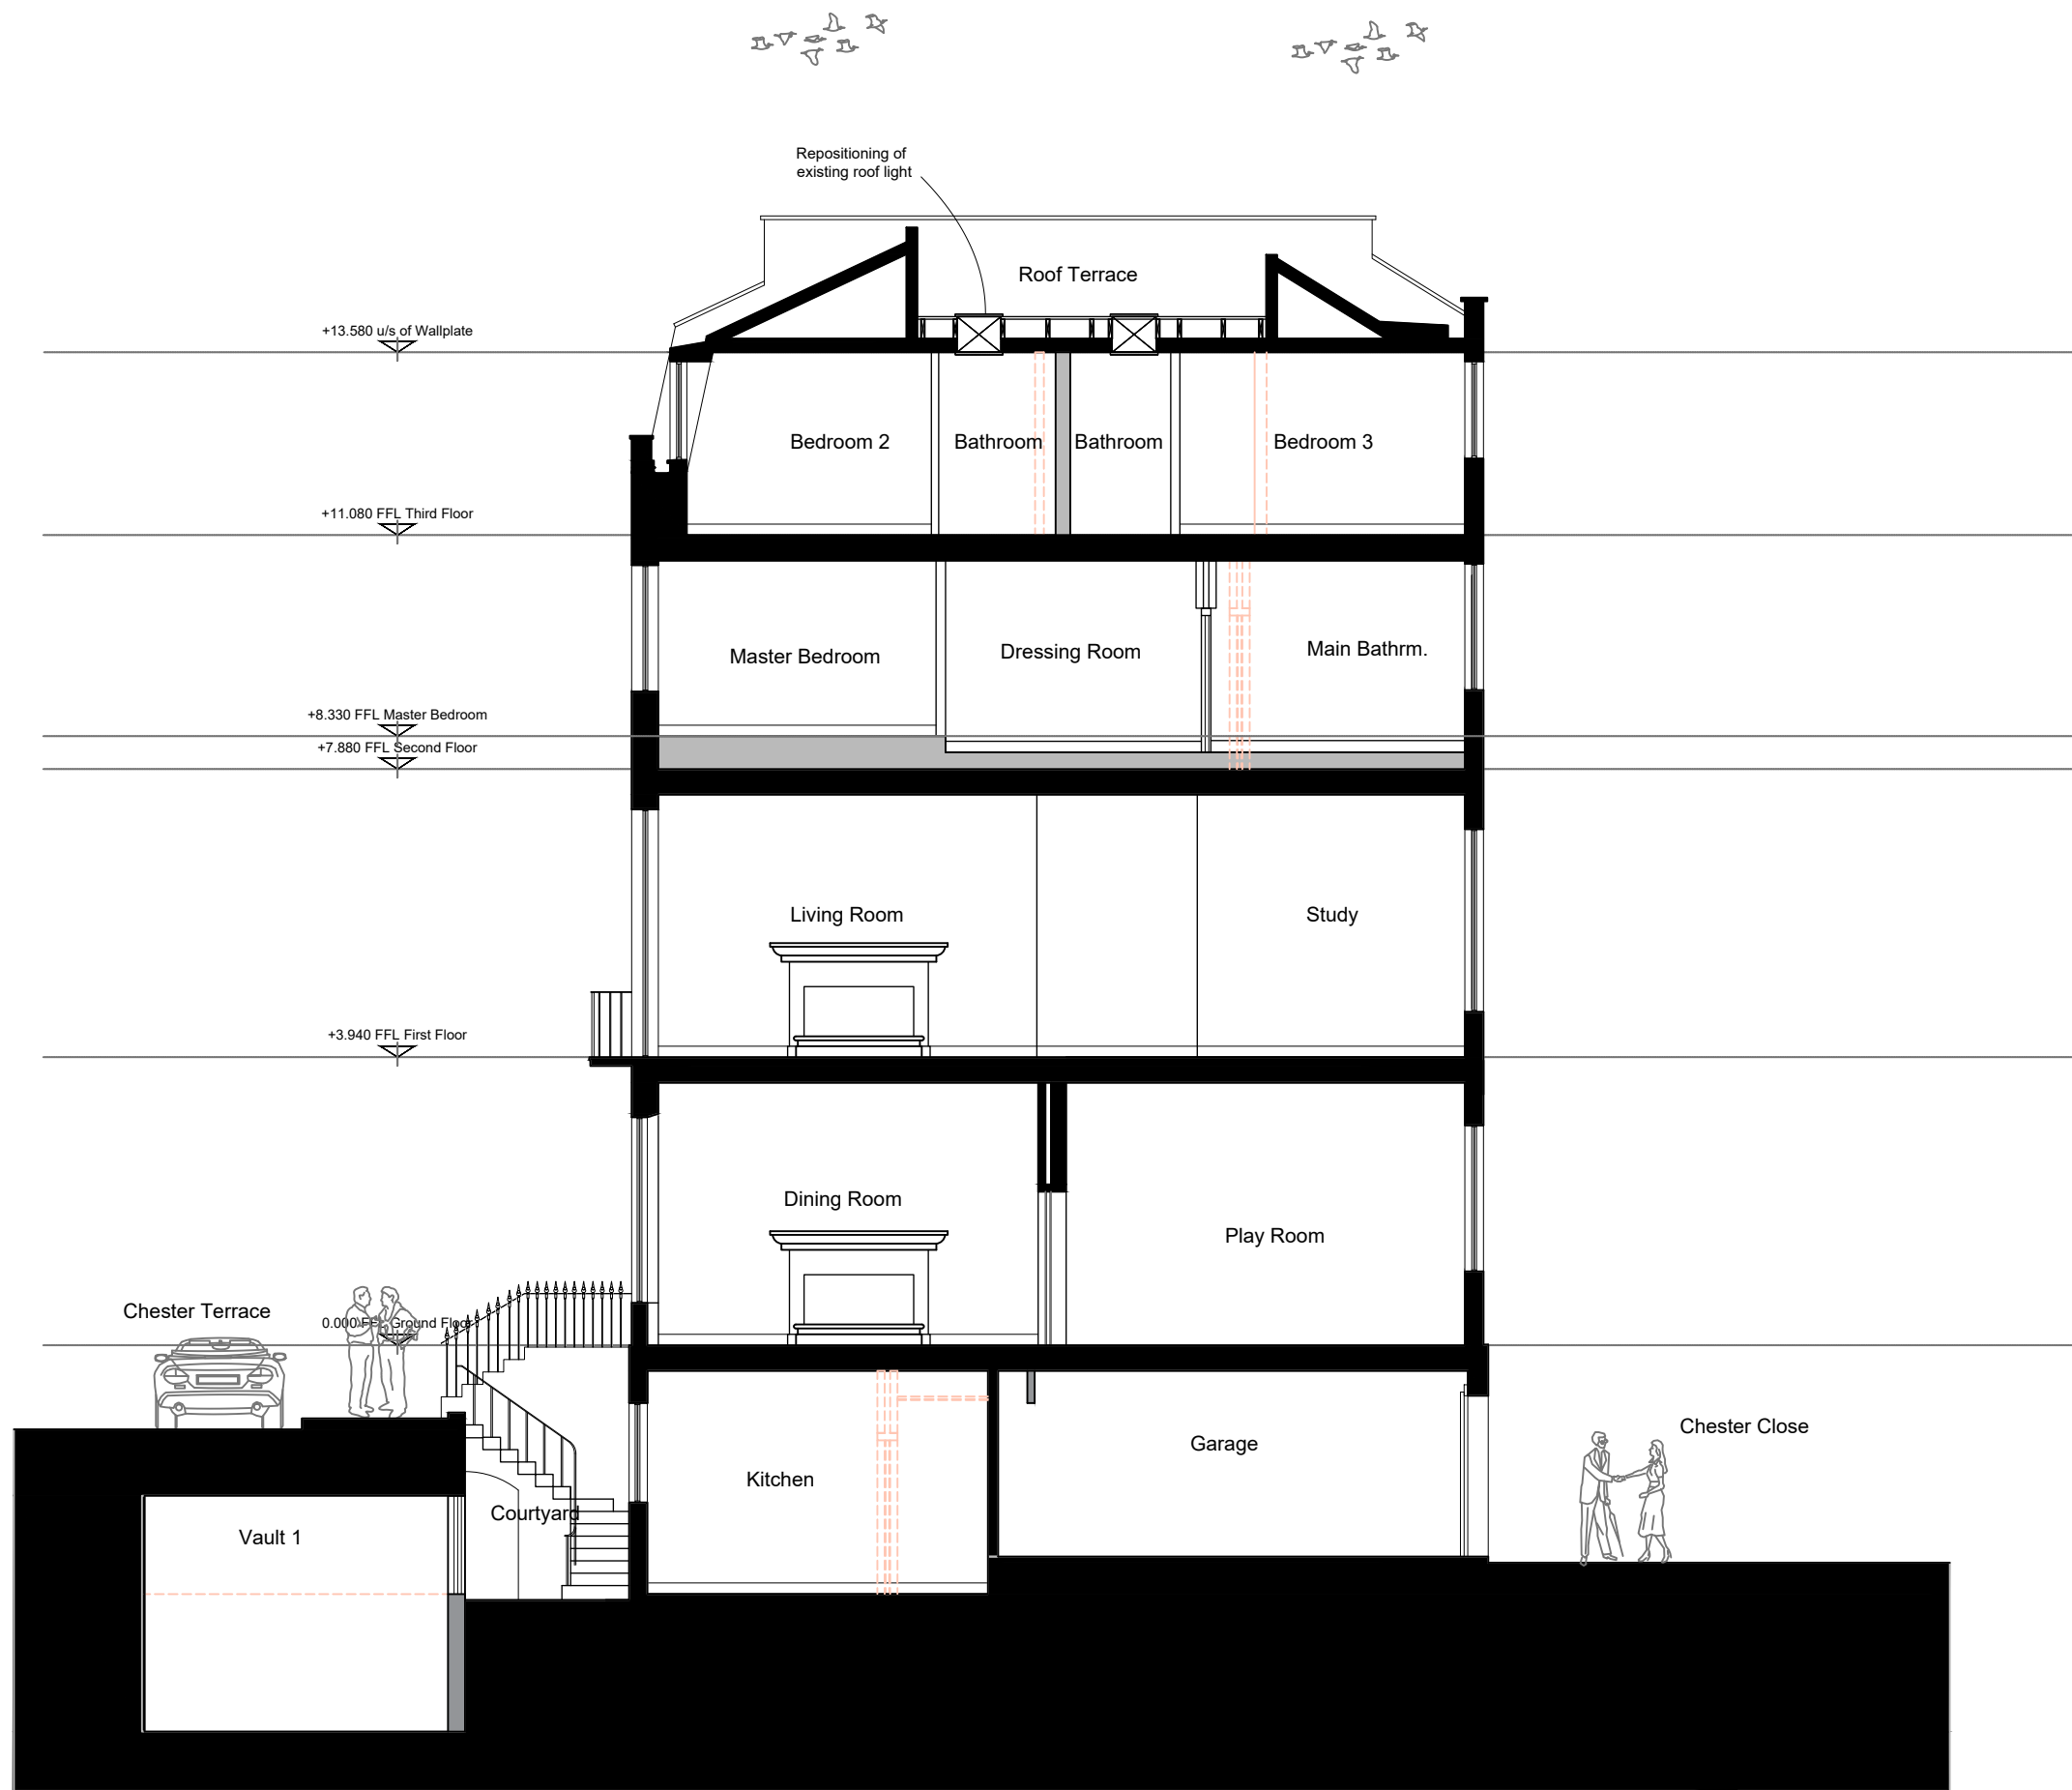

PROPOSED SECTION A - A
15 CHESTER TERRACE, REGENTS PARK
3902_PL21B

1:100 @ A3

OCT'19

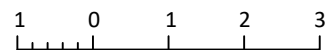

DATE

REVISIONS

INITIAL

