


KEY

Existing

Proposed


To Be Removed

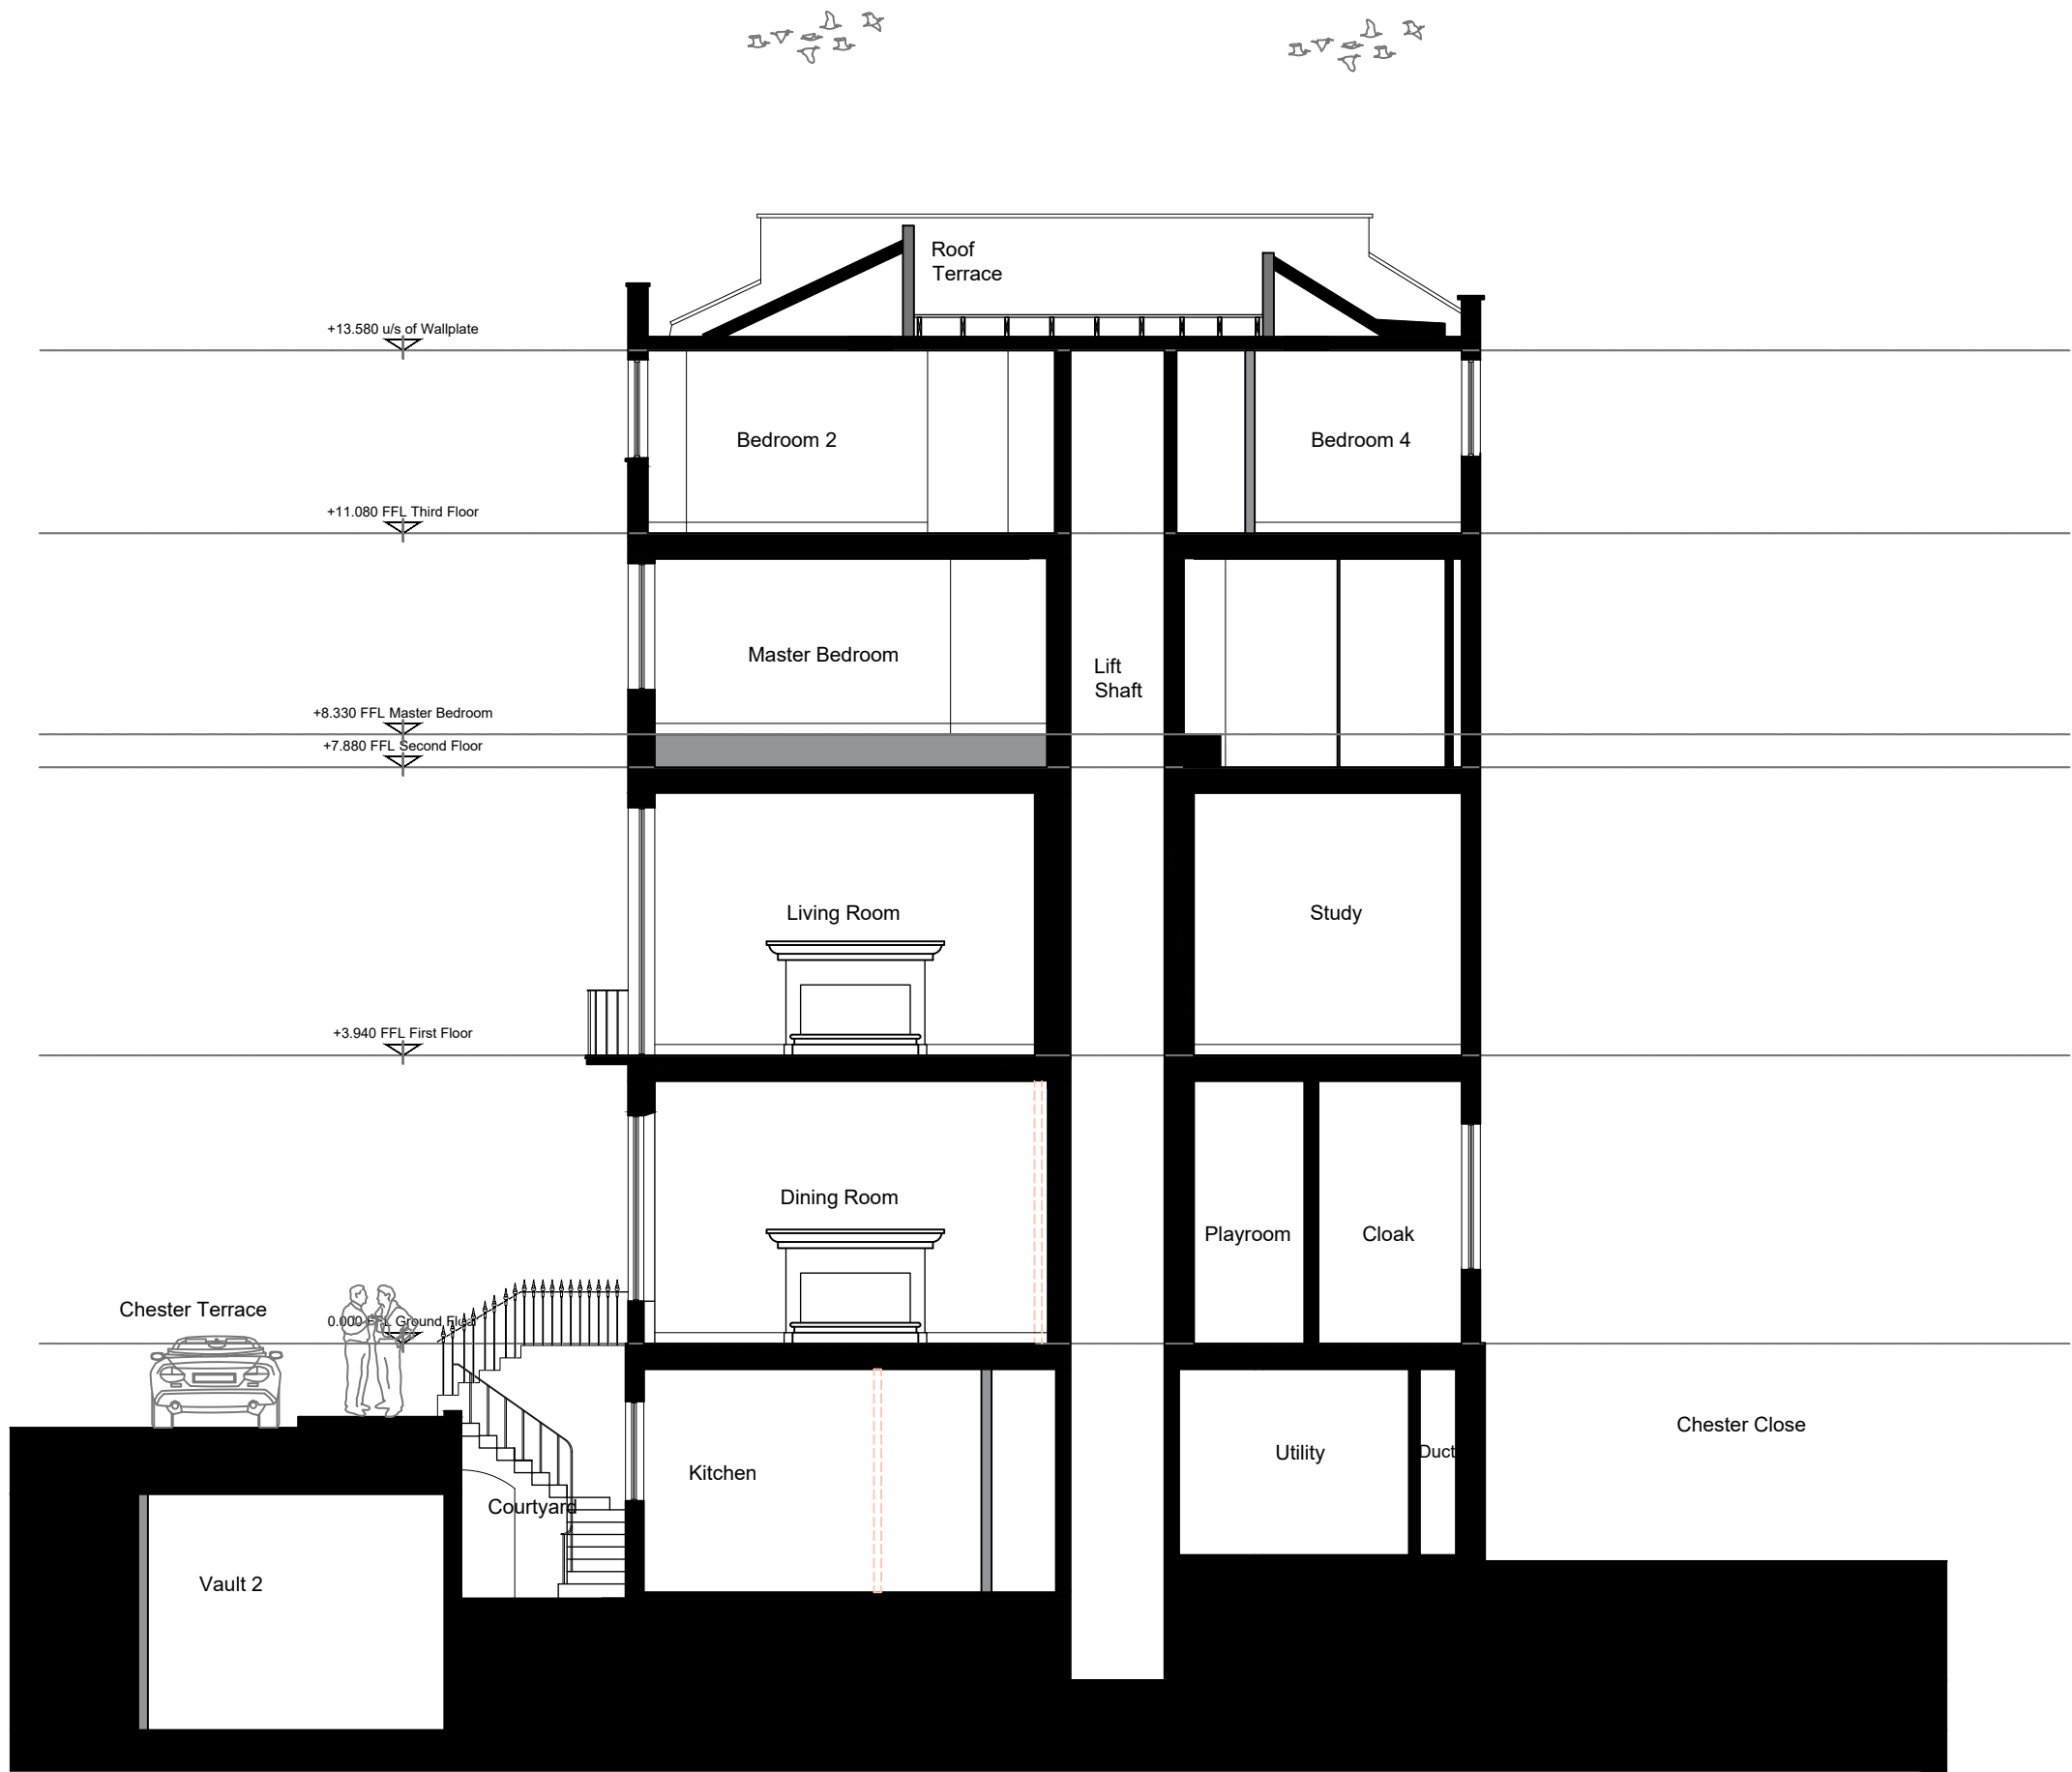

PROPOSED SECTION B - B
15 CHESTER TERRACE, REGENTS PARK
3902_PL22C

1:100 @ A3

OCT'19

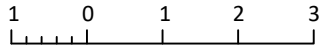

DATE REVISIONS INITIAL

