


GA Section - Lightwell GA Elevation - Front



GA Elevation - Rear



GA Elevation - Central Wing A

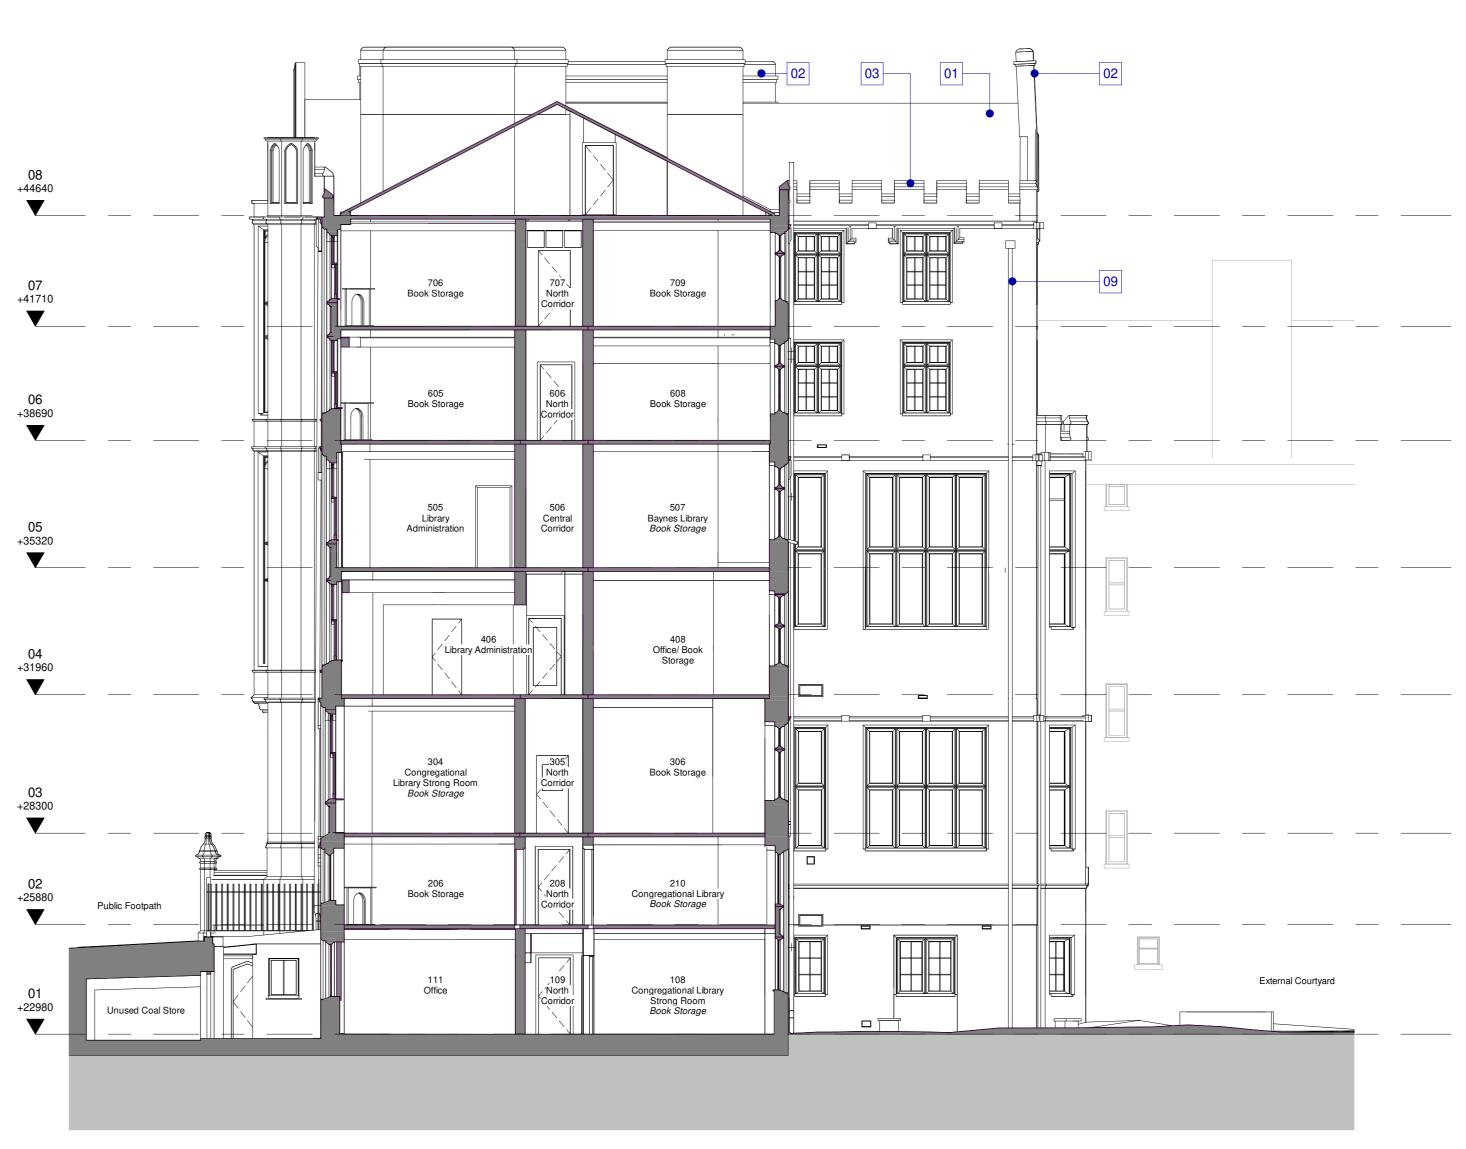

GA Elevation - Central Wing B



ARCHITECTURE & INTERIOR DESIGN People, Purpose, Place

CPMG Architects Ltd Nottingham London

23 Warser Gate, Nottingham, NG1 1NU tel: 0115 958 9500 31/35 Kirby Street, London, EC1N 8TE tel: 0207 492 1805 The Lewis Building 35 Bull Street Birmingham B4 6EQ Birmingham enquiries@cpmg-architects.com www.cpmg-architects.com

Dr Williams's Library Library Building

DRAWING TITLE

ELEVATIONS

Essential Repair, Refurb & Maintenance

DRAWING PURPOSE

PRELIMINARY

SCALE 2020-06-13 RF 1:100 A0

PROJECT - ORIGINATOR - ZONE - LEVEL - TYPE - ROLE - NUMBER REVISION W82-CPM-Z1-ZZ-DR-A-20451

Copyright of CPMG Architects Limited 2019. All rights reserved. No part of this publication Drawing based on survey information, Revit model and CAD may be reproduced, stored in any retrieval system or transmitted in any form or by any means drawings produced by City Survey's and Survey Hub, refer to without prior permission of CPMG Architects Limited. Do not scale from drawing for below files. CPMG cannot be held responsible for any

Construction or Setting-out purposes, use figured dimensions only. All dimensions to be discrepancies within the original Revit survey or CAD drawings. checked on site. - 10410E_R (City Surveys) ISO 9001: 2015 Quality Management - CSDr 000765-DWL-SU-DRG-0001-A01.rvt (City Surveys) ISO 14001: 2015 Environmental Management - 3916_Dr Williams Library_3D Model (Survey Hub)

PAS 1192-2: 2013 Building Information Modelling