



**CONSTRUCTION ISSUE NOTE**  
 THIS CONSTRUCTION ISSUE DRAWING IS STRICTLY LIMITED TO THE SECANT PILING AND CAPPING BEAM CONSTRUCTION TO THE SOUTH AND SOUTH EAST SITE BOUNDARY, UNDER THE CURRENT WSI 1 CONTRACT. ALL OTHER DETAILED DESIGN IS STILL UNDER FINAL DEVELOPMENT.

**ISSUE/REVISION**

I/R	DATE	DESCRIPTION
C2	21.04.2020	CAPPING BEAM REVISED
C1	03.04.2020	CONSTRUCTION ISSUE

**KEY PLAN**

**NOTE**  
 FOR KEY PLAN TO SECTIONS  
 REFER TO DRG.  
 MHA-ACM-BW.2-XX-DR-S-1001

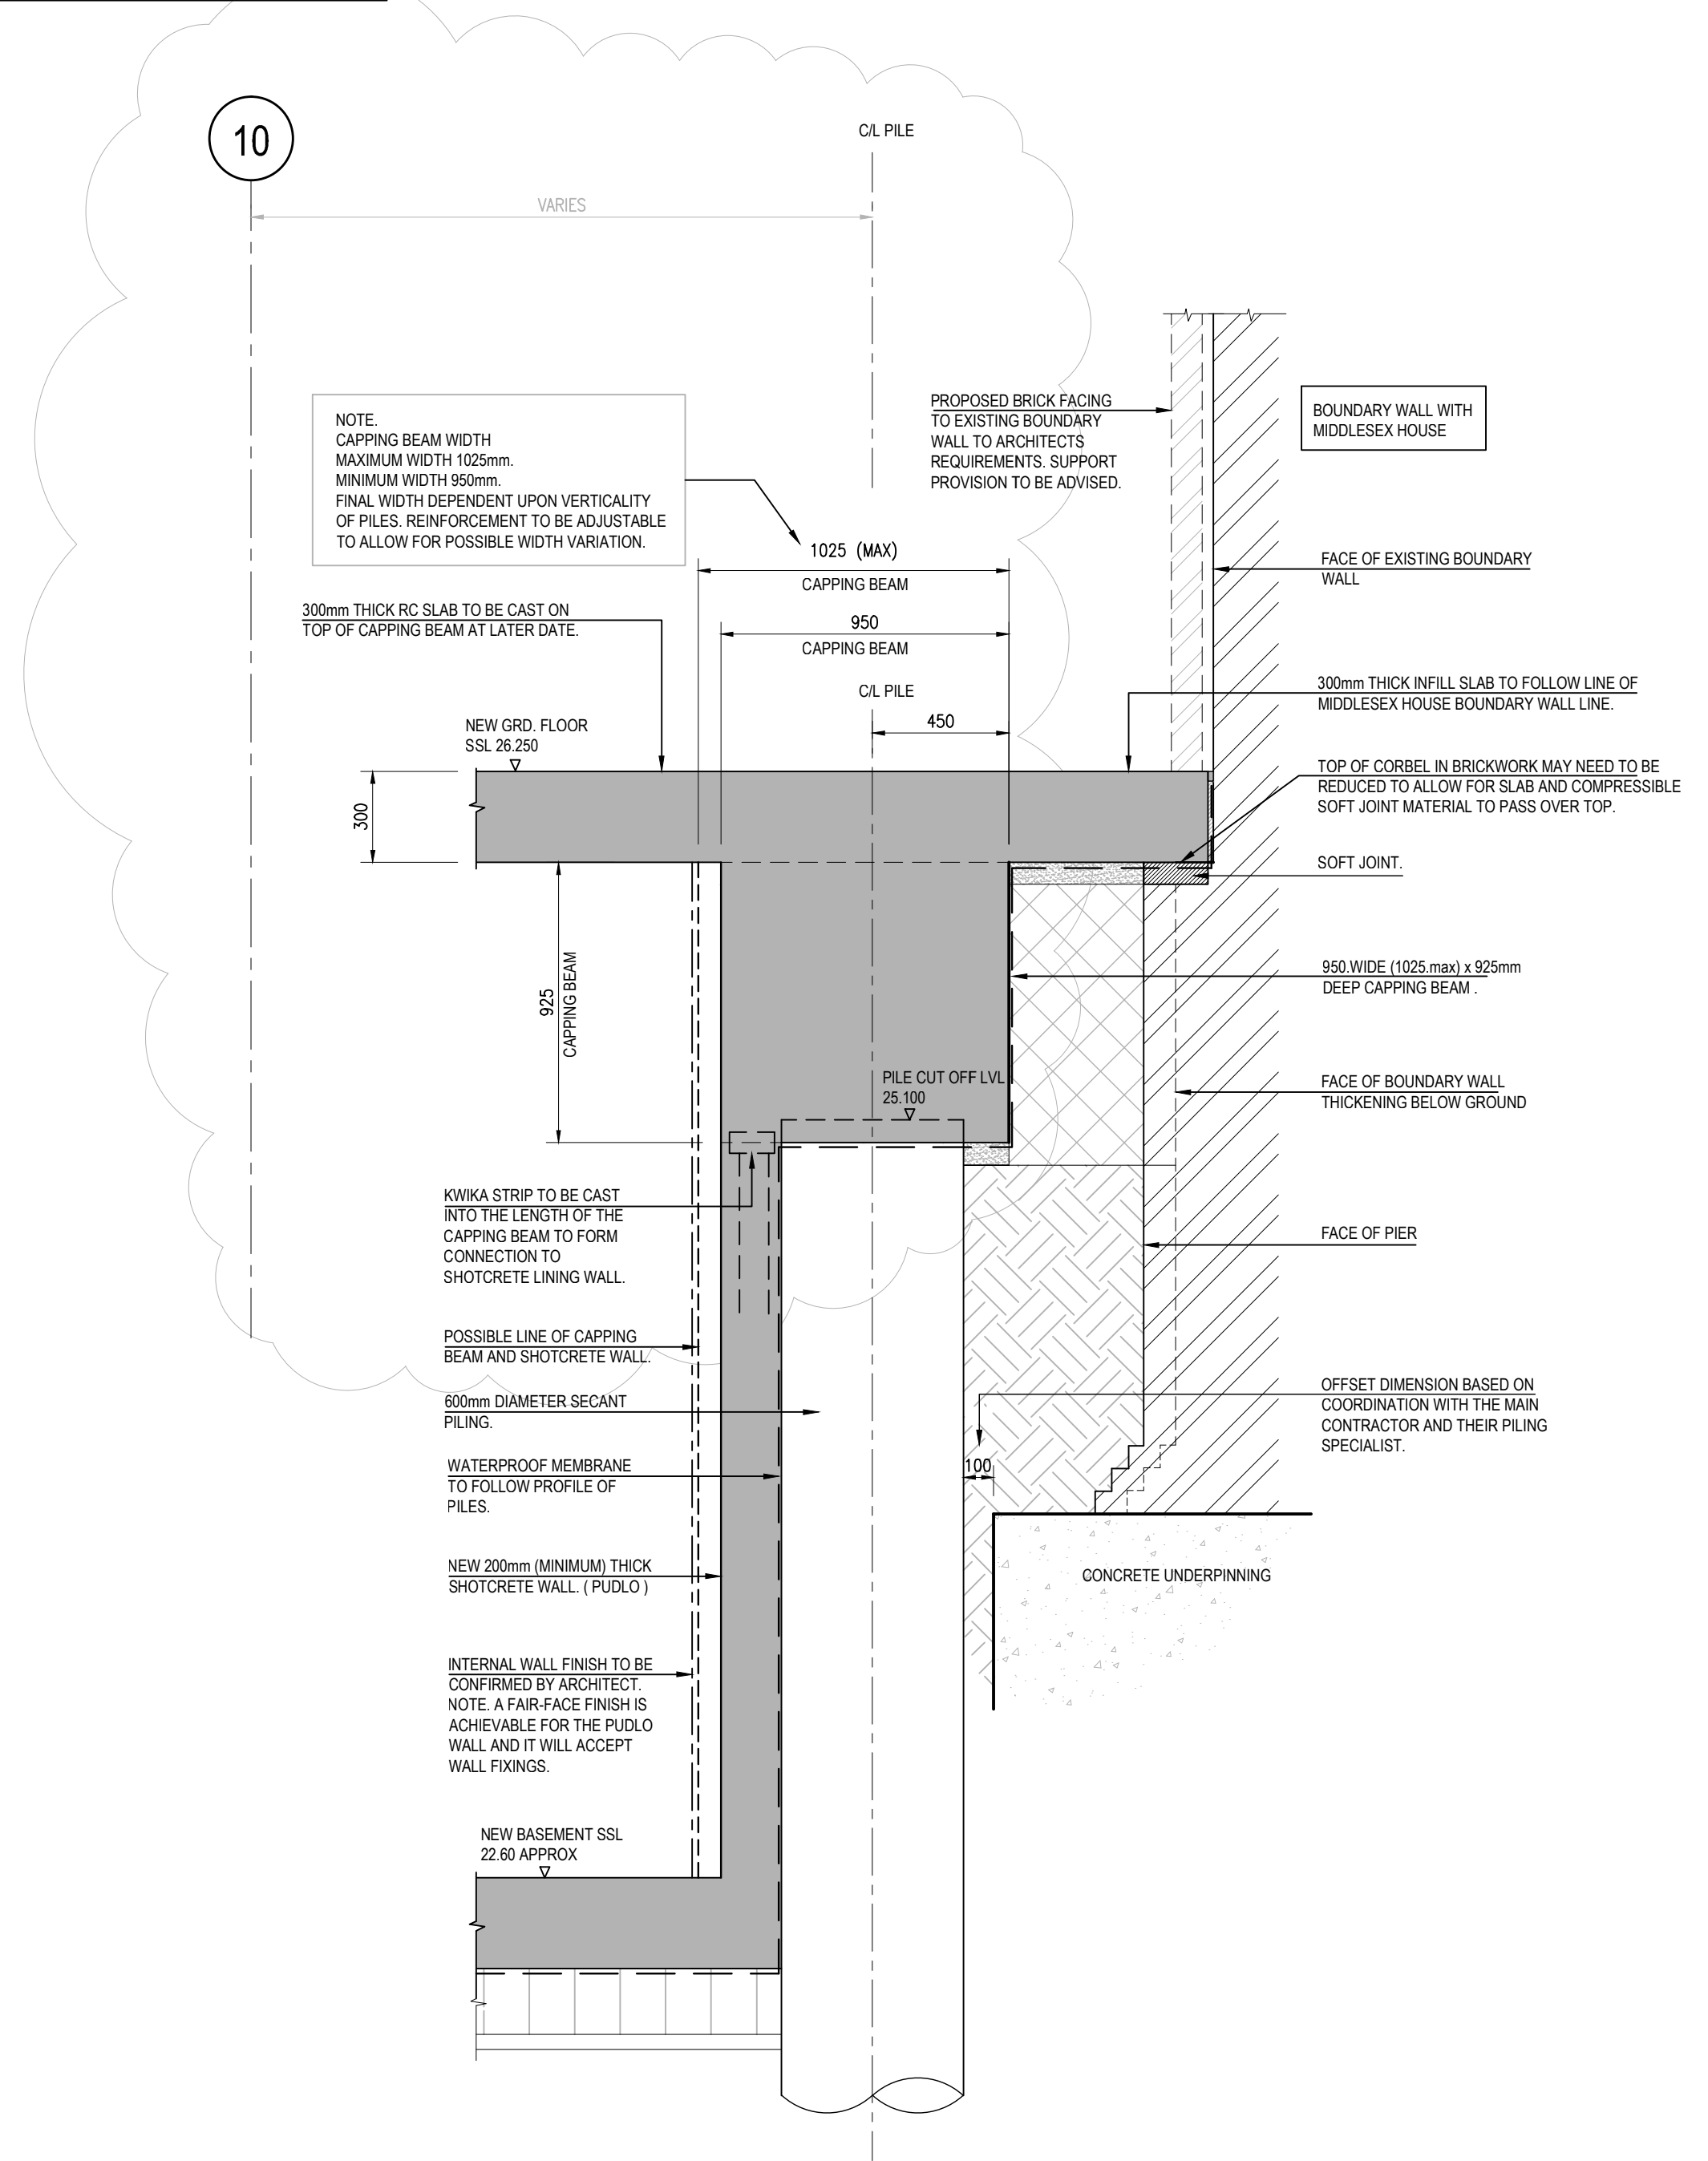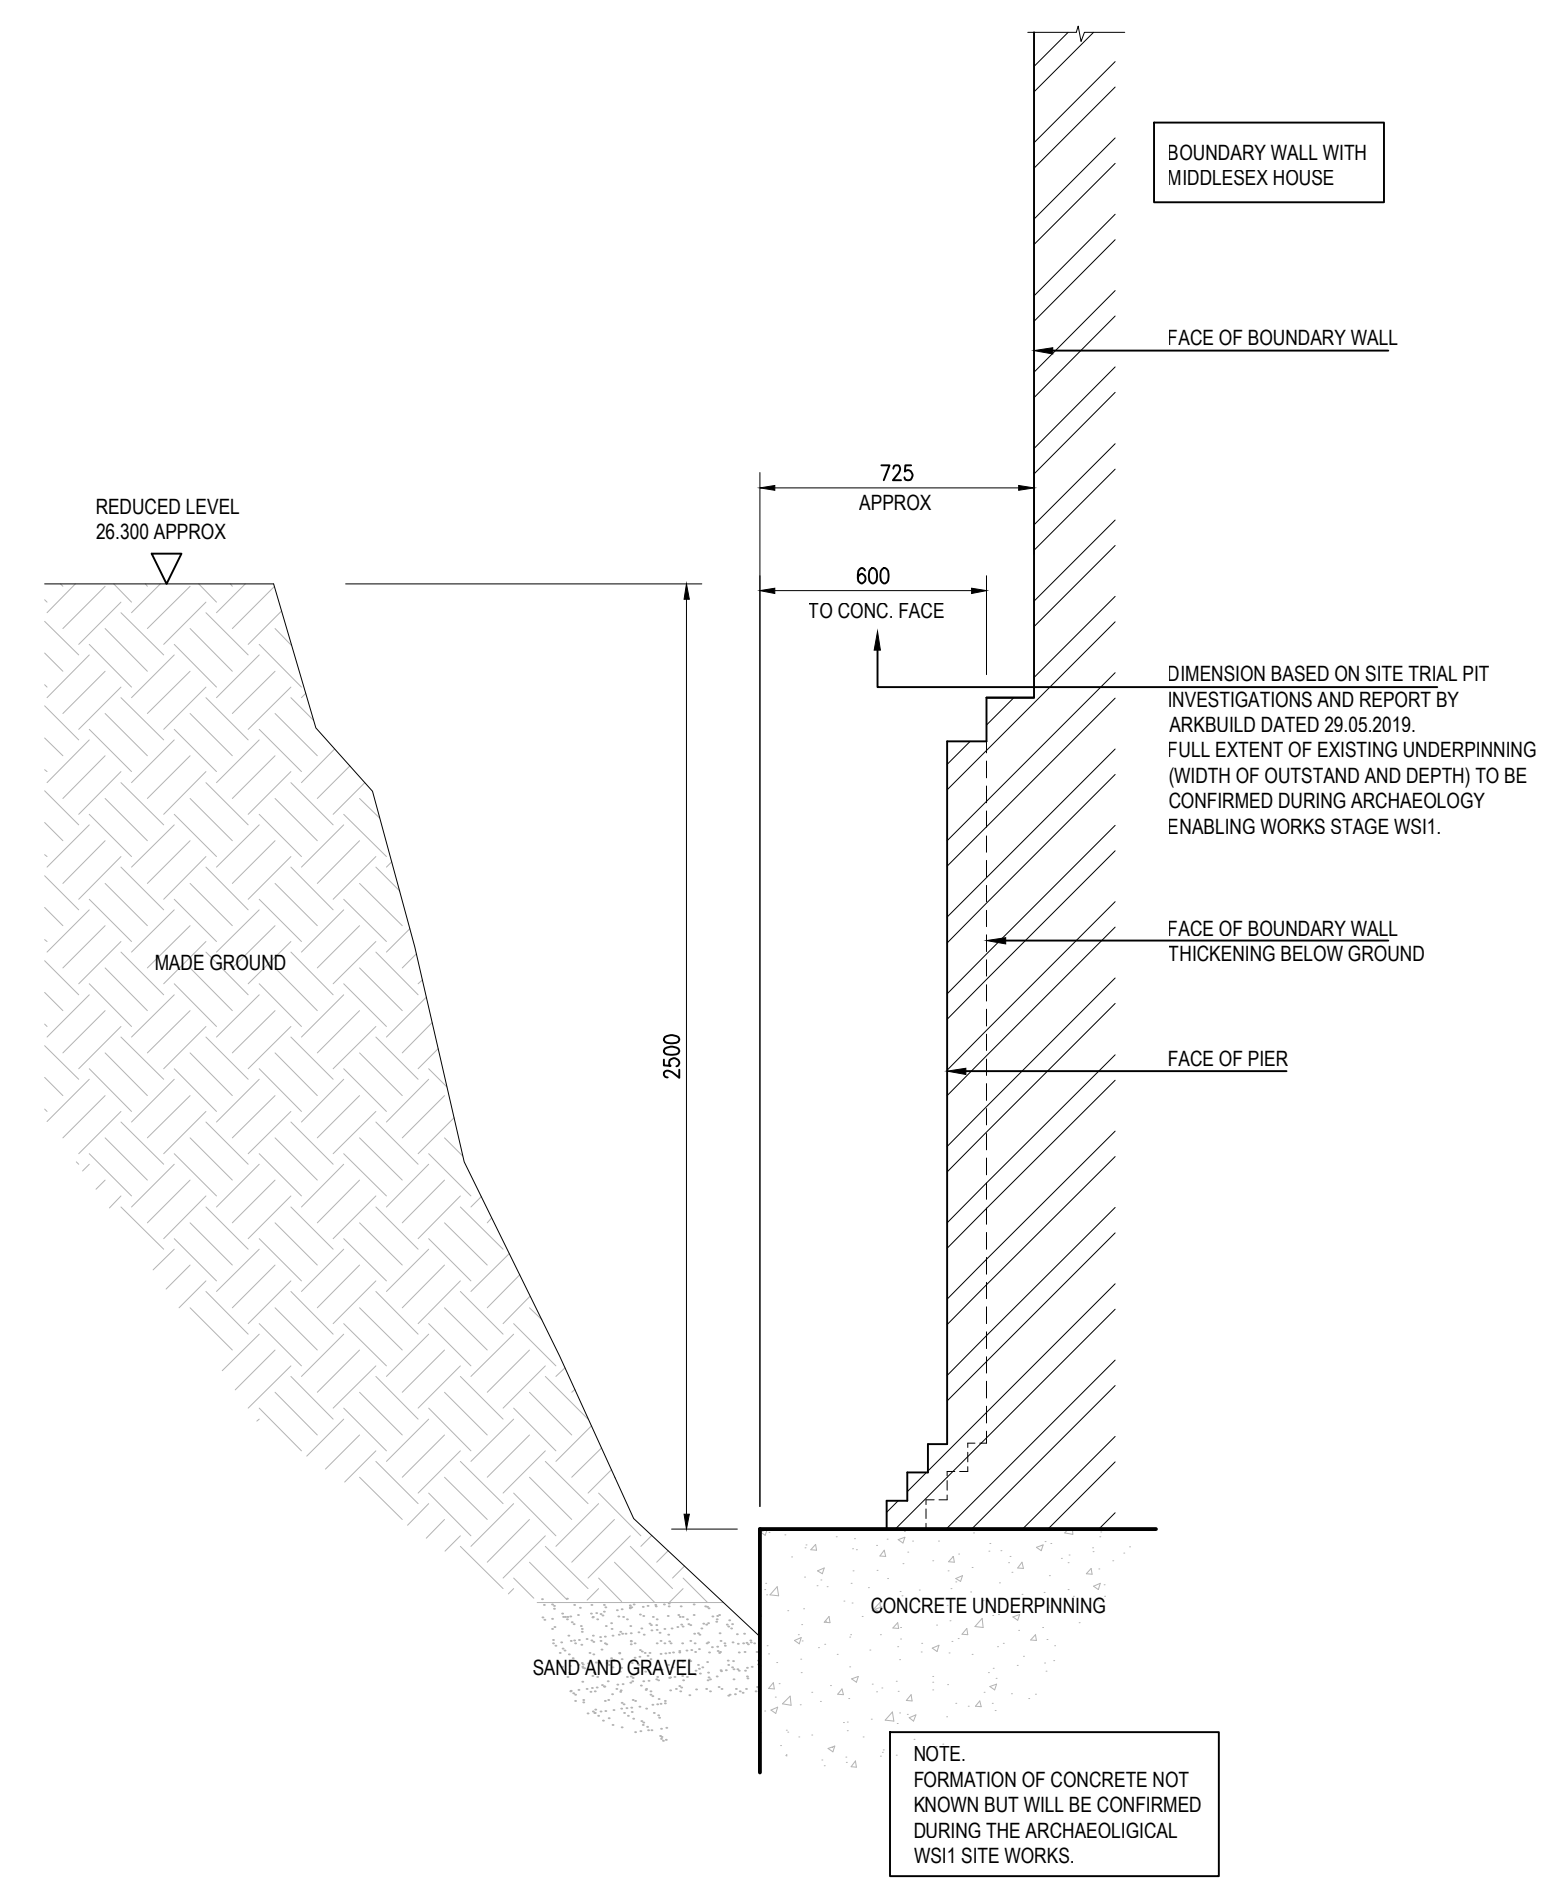

**EXISTING SECTION**  
 2 - 2  
 1 - 20

**PROPOSED SECTION WITH 600mm DIAMETER SECANT PILING AND 200mm SHOTCRETE LINING WALL**  
 2 - 2  
 1 - 20