


- NOTES:
1. DIMENSIONS NOT TO BE SCALED FROM THIS DRAWING.
  2. DIMENSIONS GIVEN IN MILLIMETRES UNLESS NOTED OTHERWISE.
  3. ALL LEVELS ARE IN METRES ABOVE ORDINANCE DATUM UNLESS NOTED OTHERWISE.
  4. THIS DRAWING TO BE READ IN CONJUNCTION WITH ALL ASSOCIATED DRAWINGS, REPORTS AND SPECIFICATIONS.
  5. THIS DRAWING IS BASED UPON THE FOLLOWING AECOM DRAWINGS: MHA-ACM-XX-P1-DR-S-1001\_C03
  6. PILE SETTING OUT POINTS ARE BASED UPON THE INFORMATION REFERENCED ABOVE AND MUST BE CHECKED AND APPROVED BY ALL RELEVANT PARTIES.

- LEGEND
- MALE PILES
  - FEMALE PILES
  - SETTING OUT POINTS

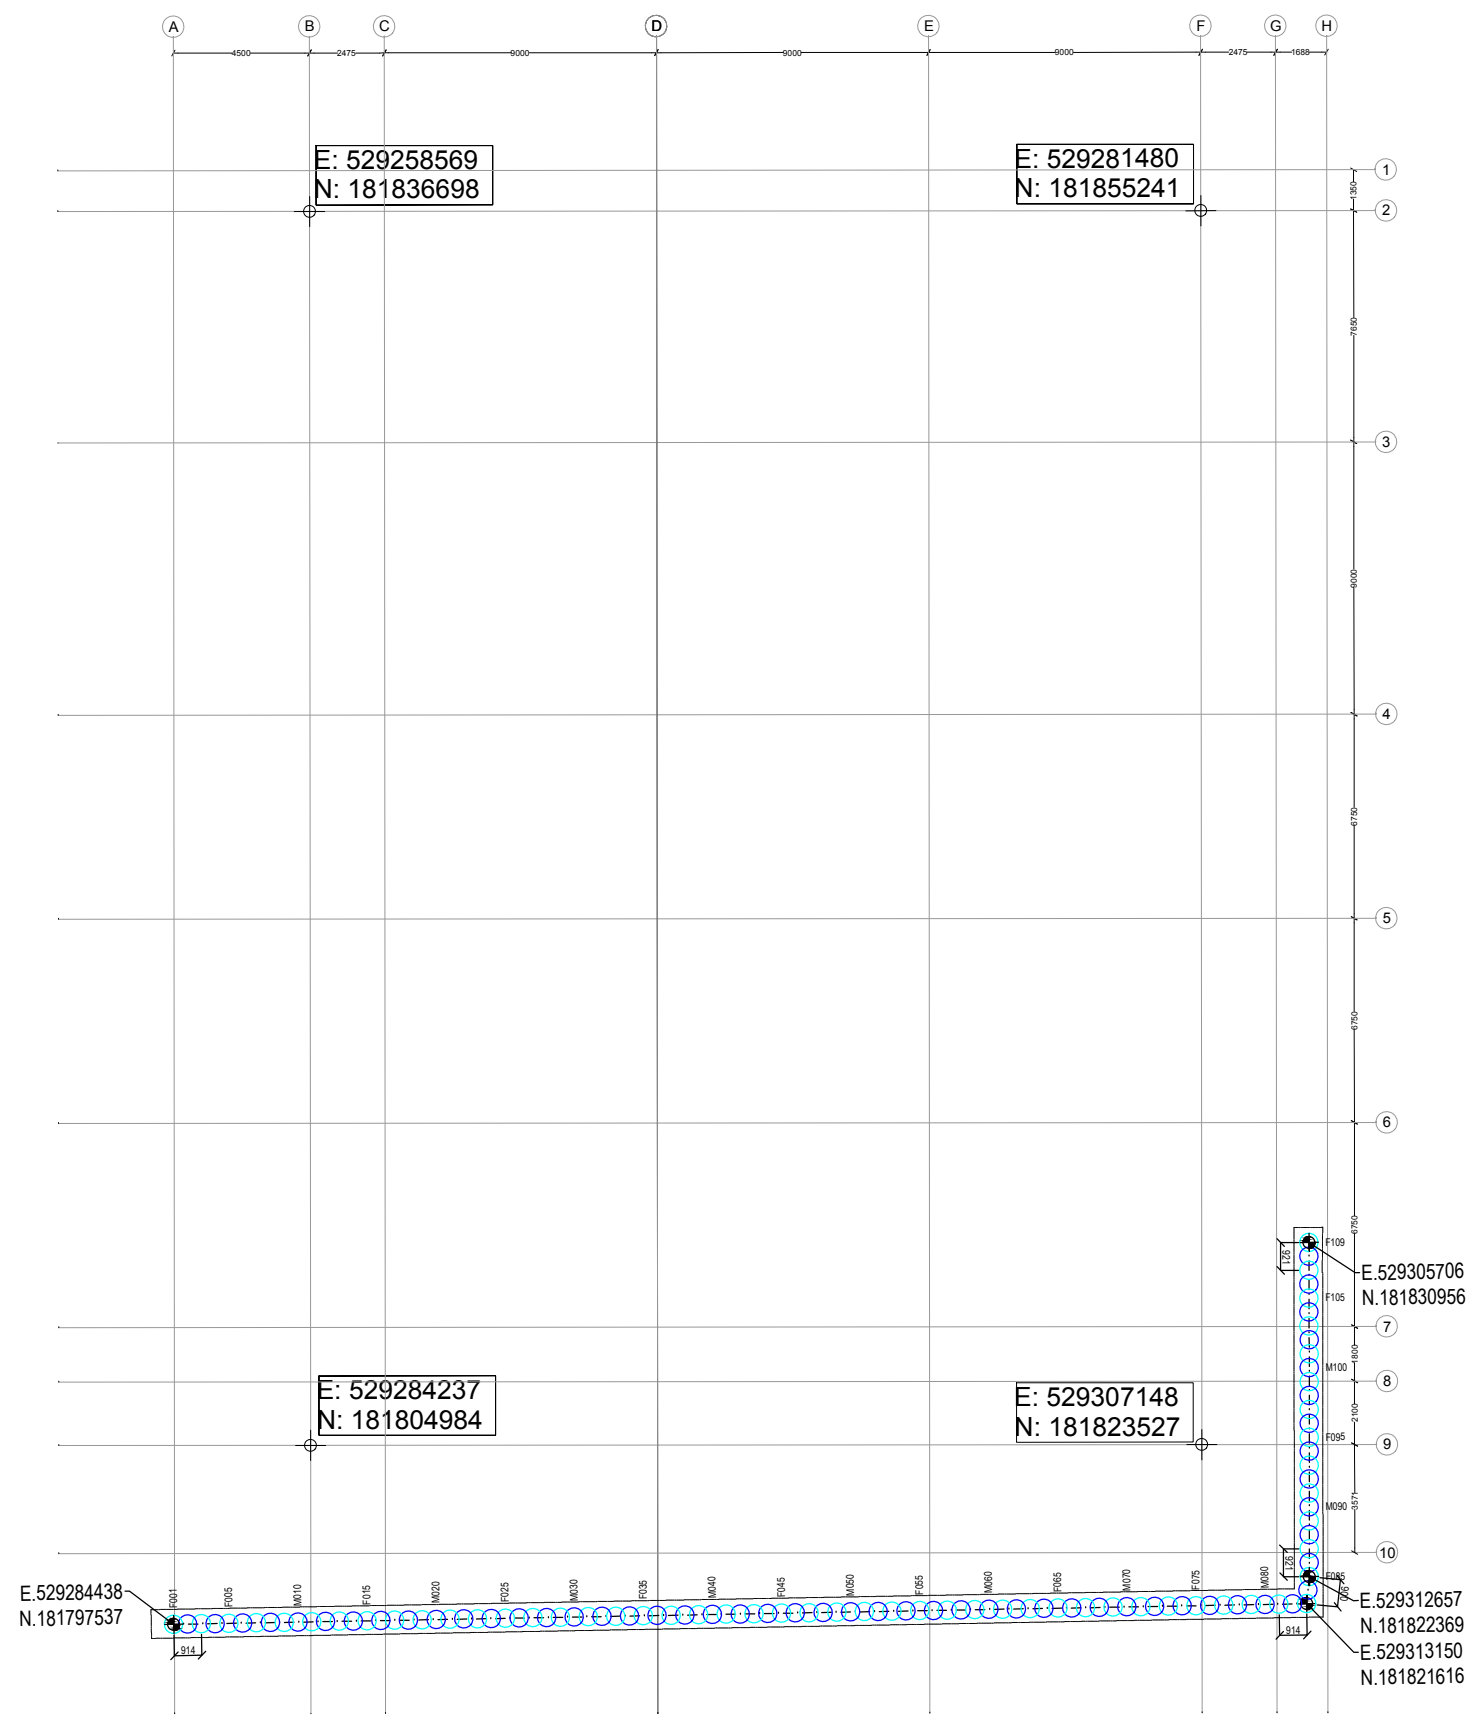

Rev	Date	Description (Purpose of Issue)	Drn	Chk	App
P01	12.06.20	PRELIMINARY	TL	DR	DR

Client:  
MIDDLESEX ANNEXE LLP

Engineer:  
AECOM

Originator:  
KELTRAY PILING



Address:  
KELTRAY LTD  
ST ANDREW'S HOUSE  
PORTSMOUTH ROAD  
KT10 9TA

Contact Details:  
t: +44 (0) 207 643 1000  
f: +44 (0) 207 643 1001  
w: www.keltray.com

Project:  
BEDFORD PASSAGE

Drawing Title:  
SECANT PILED WALL LAYOUT

Date of Issue:  
12.06.2020

Scale @ A3:  
1:250

Job No:  
P321

Drawing Status:  
PRELIMINARY

Drawing No:  
54X003-KLB-000-XX-DR-X-0001

Revision:  
P01