


Tree removal of Existing Trees T1 - T4 already granted under application ref. 2019/1656/P

1 Existin Landscaping Plan
1 : 50

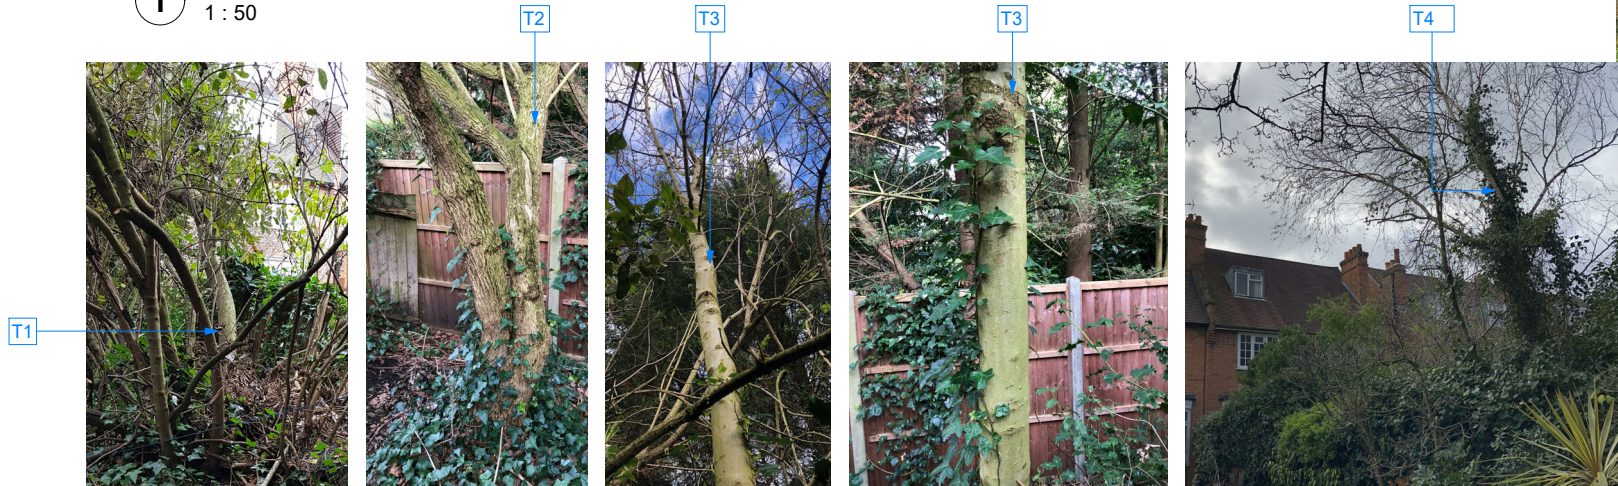

Tree ref.	Species
T5	Lime
T6	Cherry Laurel
T7	Lawson Cypress
T8	Lawson Cypress
T9	Privet
T10	English Oak
T11	Lawson Cypress
T12	Sycamore
T13	Horse Chestnut
T14	Lawson Cypress
T15	False Acacia

GENERAL NOTES.
The Contractor to advise on all details and ensure stability and strength of construction. The contractor to provide setting out and rod drawings for approval prior to construction.

The contractor to check all dimensions on site and relate to these drawings. The contractor to report any discrepancies to designers prior to construction. All services to local authorities, BCO & Environmental Health requirements and to Service Engineers.

All structure to Structural Engineer's details and local authority and BCO requirements. All construction and materials to comply with the current Building and Fire Regulations.

Rev No	Description
P1	Planning issue

Date
20/06/18

CLIENT
Mr. & Mrs. Burns

PROJECT
11 Briardale Gardens,
NW3 7PN

TITLE
Existing - Landscaping Plan

STATUS PURPOSE OF ISSUE
PLANNING

DRAWN BY	CHECKED BY	DATE
AB	AN	20/06/18

SCALE (@ A1)	PROJECT NUMBER
As indicated	1901

DRAWING NUMBER	REV
1901_FS_P054_P1	

fabric
space

t: +44 20 3432 1341
e: studio@fabric-space.com
www.fabric-space.com

19/06/2020 13:56:05