


SCALE 1:50 @ A1



Planting Examples:
Red and Variegated Photinia
(Red Robin)
Laurel
Royal Purple
Silver Queen
Hydrangea
Acer
Peony

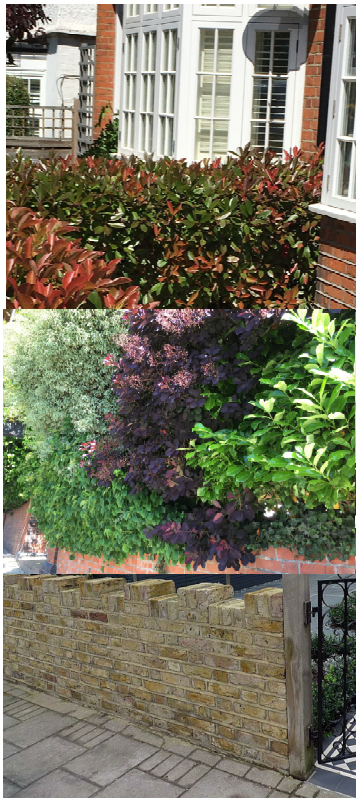

York Stone Pavers, riven faced (below)



Front Garden Palette

Planting on fence line behind bike and bin store



Slatted timber to bin and bike enclosures (larch, cedar or oak)



Close board fencing, 1m at front and up to 2m to side & rear.

Bedding & Climbing Planting Examples:



Proposed Materials:
Front Garden wall
Neighbouring fence (13)
Pavers
Bike & Bin Stores
Rear Shed Walls
Rear Shed Roofs
Planting

London Yellow stock brickwork & wrought iron gates (painted black)
Boarded fencing e.g. double slatted, feather board or tongue & groove
Yorks Stone, riven face, laid in offset orthogonal pattern
Slatted timber enclosure (larch, cedar or oak)
Slatted timber over blockwork inner leaf (larch, cedar or oak)
Green roof with opening roof light
Shrubs, herbs and flowers - examples shown with reference to local gardens and suitable species for local soils

Within neighbouring properties

Tree ref.	Species
T5	Lime
T6	Cherry Laurel
T7	Lawson Cypress
T8	Lawson Cypress
T9	Privet
T10	English Oak
T11	Lawson Cypress
T12	Sycamore
T13	Horse Chestnut
T14	Lawson Cypress
T15	False Acacia

GENERAL NOTES.
The Contractor to advise on all details and ensure stability and strength of construction. The contractor to provide setting out and rod drawings for approval prior to construction.

The contractor to check all dimensions on site and relate to these drawings. The contractor to report any discrepancies to designers prior to construction. All services to local authorities, BCO & Environmental Health requirements and to Service Engineers.

All structure to Structural Engineer's details and local authority and BCO requirements. All construction and materials to comply with the current Building and Fire Regulations.

Rev No
P1
Description
Planning issue

Date
20/06/18

CLIENT
Mr. & Mrs. Burns

PROJECT
11 Briardale Gardens,
NW3 7PN

TITLE
Proposed - Landscaping
Plan

STATUS
PURPOSE OF ISSUE
PLANNING

DRAWN BY
AB
CHECKED BY
AN
DATE
20/06/18

SCALE (@ A1)
As indicated
PROJECT NUMBER
1901

DRAWING NUMBER
1901_FS_P200_P1
REV

fabric
space

t: +44 20 3432 1341
e: studio@fabric-space.com
www.fabric-space.com

18/06/2020 18:20:05