




This drawing is the property of Orb Property Planning Ltd and may not be reproduced, loaned or copied, in part or in full, without the prior written consent of Orb Property Planning Ltd. This drawing is not for construction purposes, unless otherwise stated. The Contractor is responsible for checking all dimensions before any work starts or any materials are ordered. Any discrepancies must be brought to the attention of Orb Property Planning Ltd immediately.

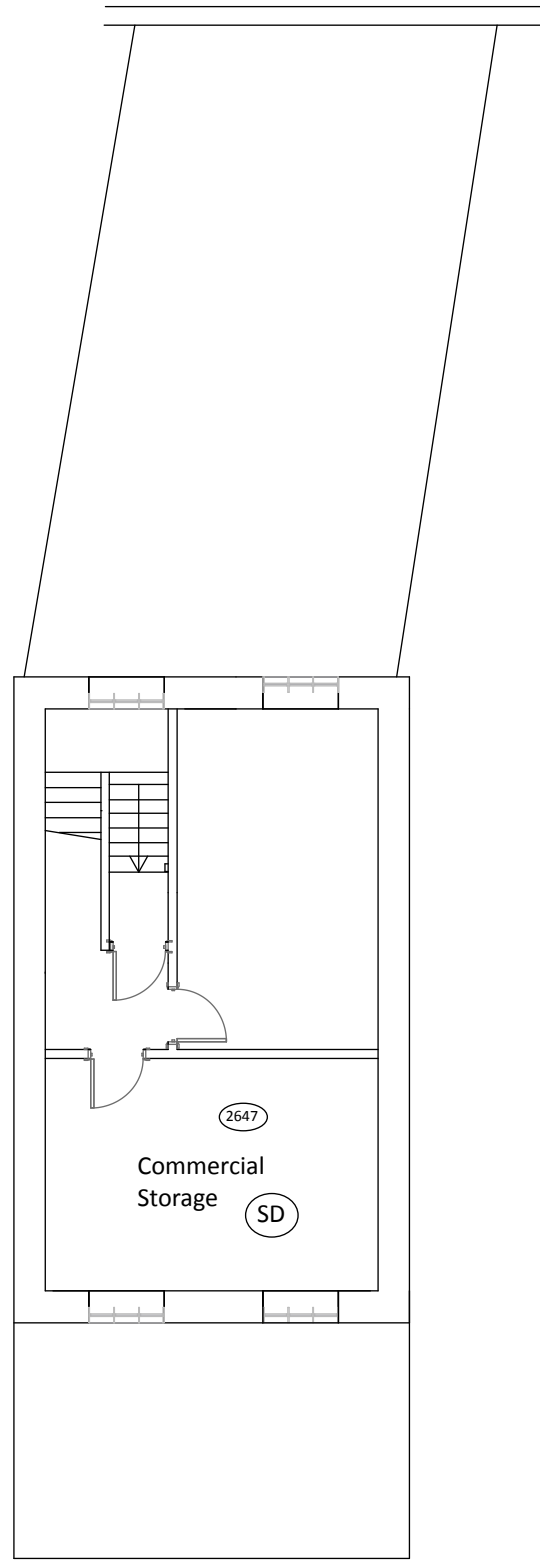

Existing Second  
Scale: 1:100

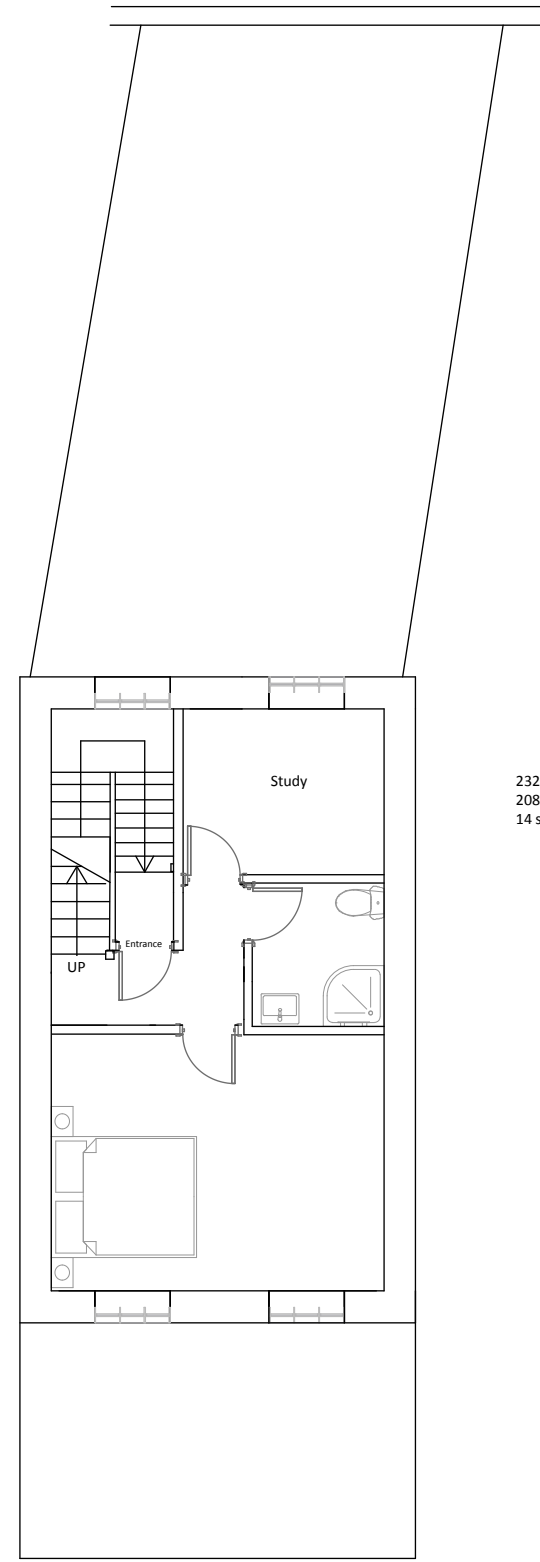


Proposed Second  
Scale: 1:100

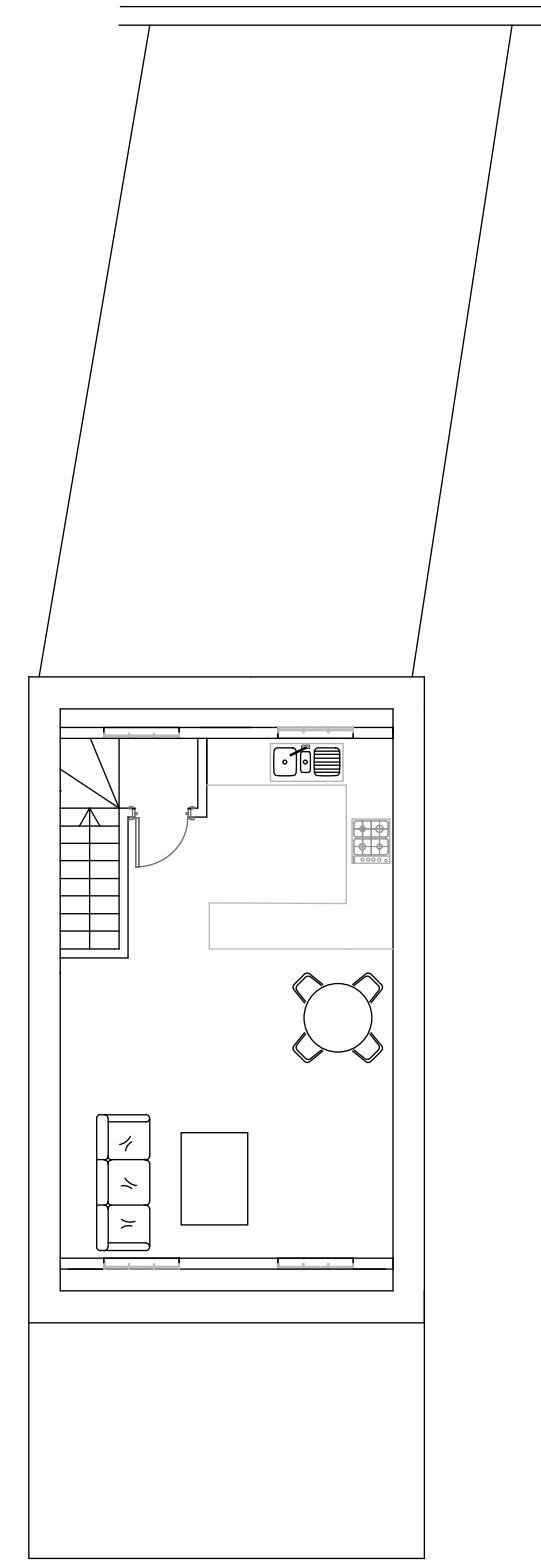

Proposed Roof  
Scale: 1:100

232  
208  
14 steps

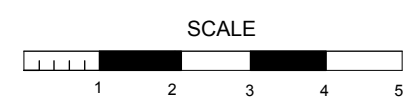

Orb Property Planning  
07766 732787  
info@orbplanning.co.uk  
www.orbplanning.co.uk

Show Name <b>240 Camden High Street</b>		
Reference <b>CHS/PM/009</b>	Drawn By <b>RM</b>	Date <b>07/05/2020</b>
CAD File Name		