
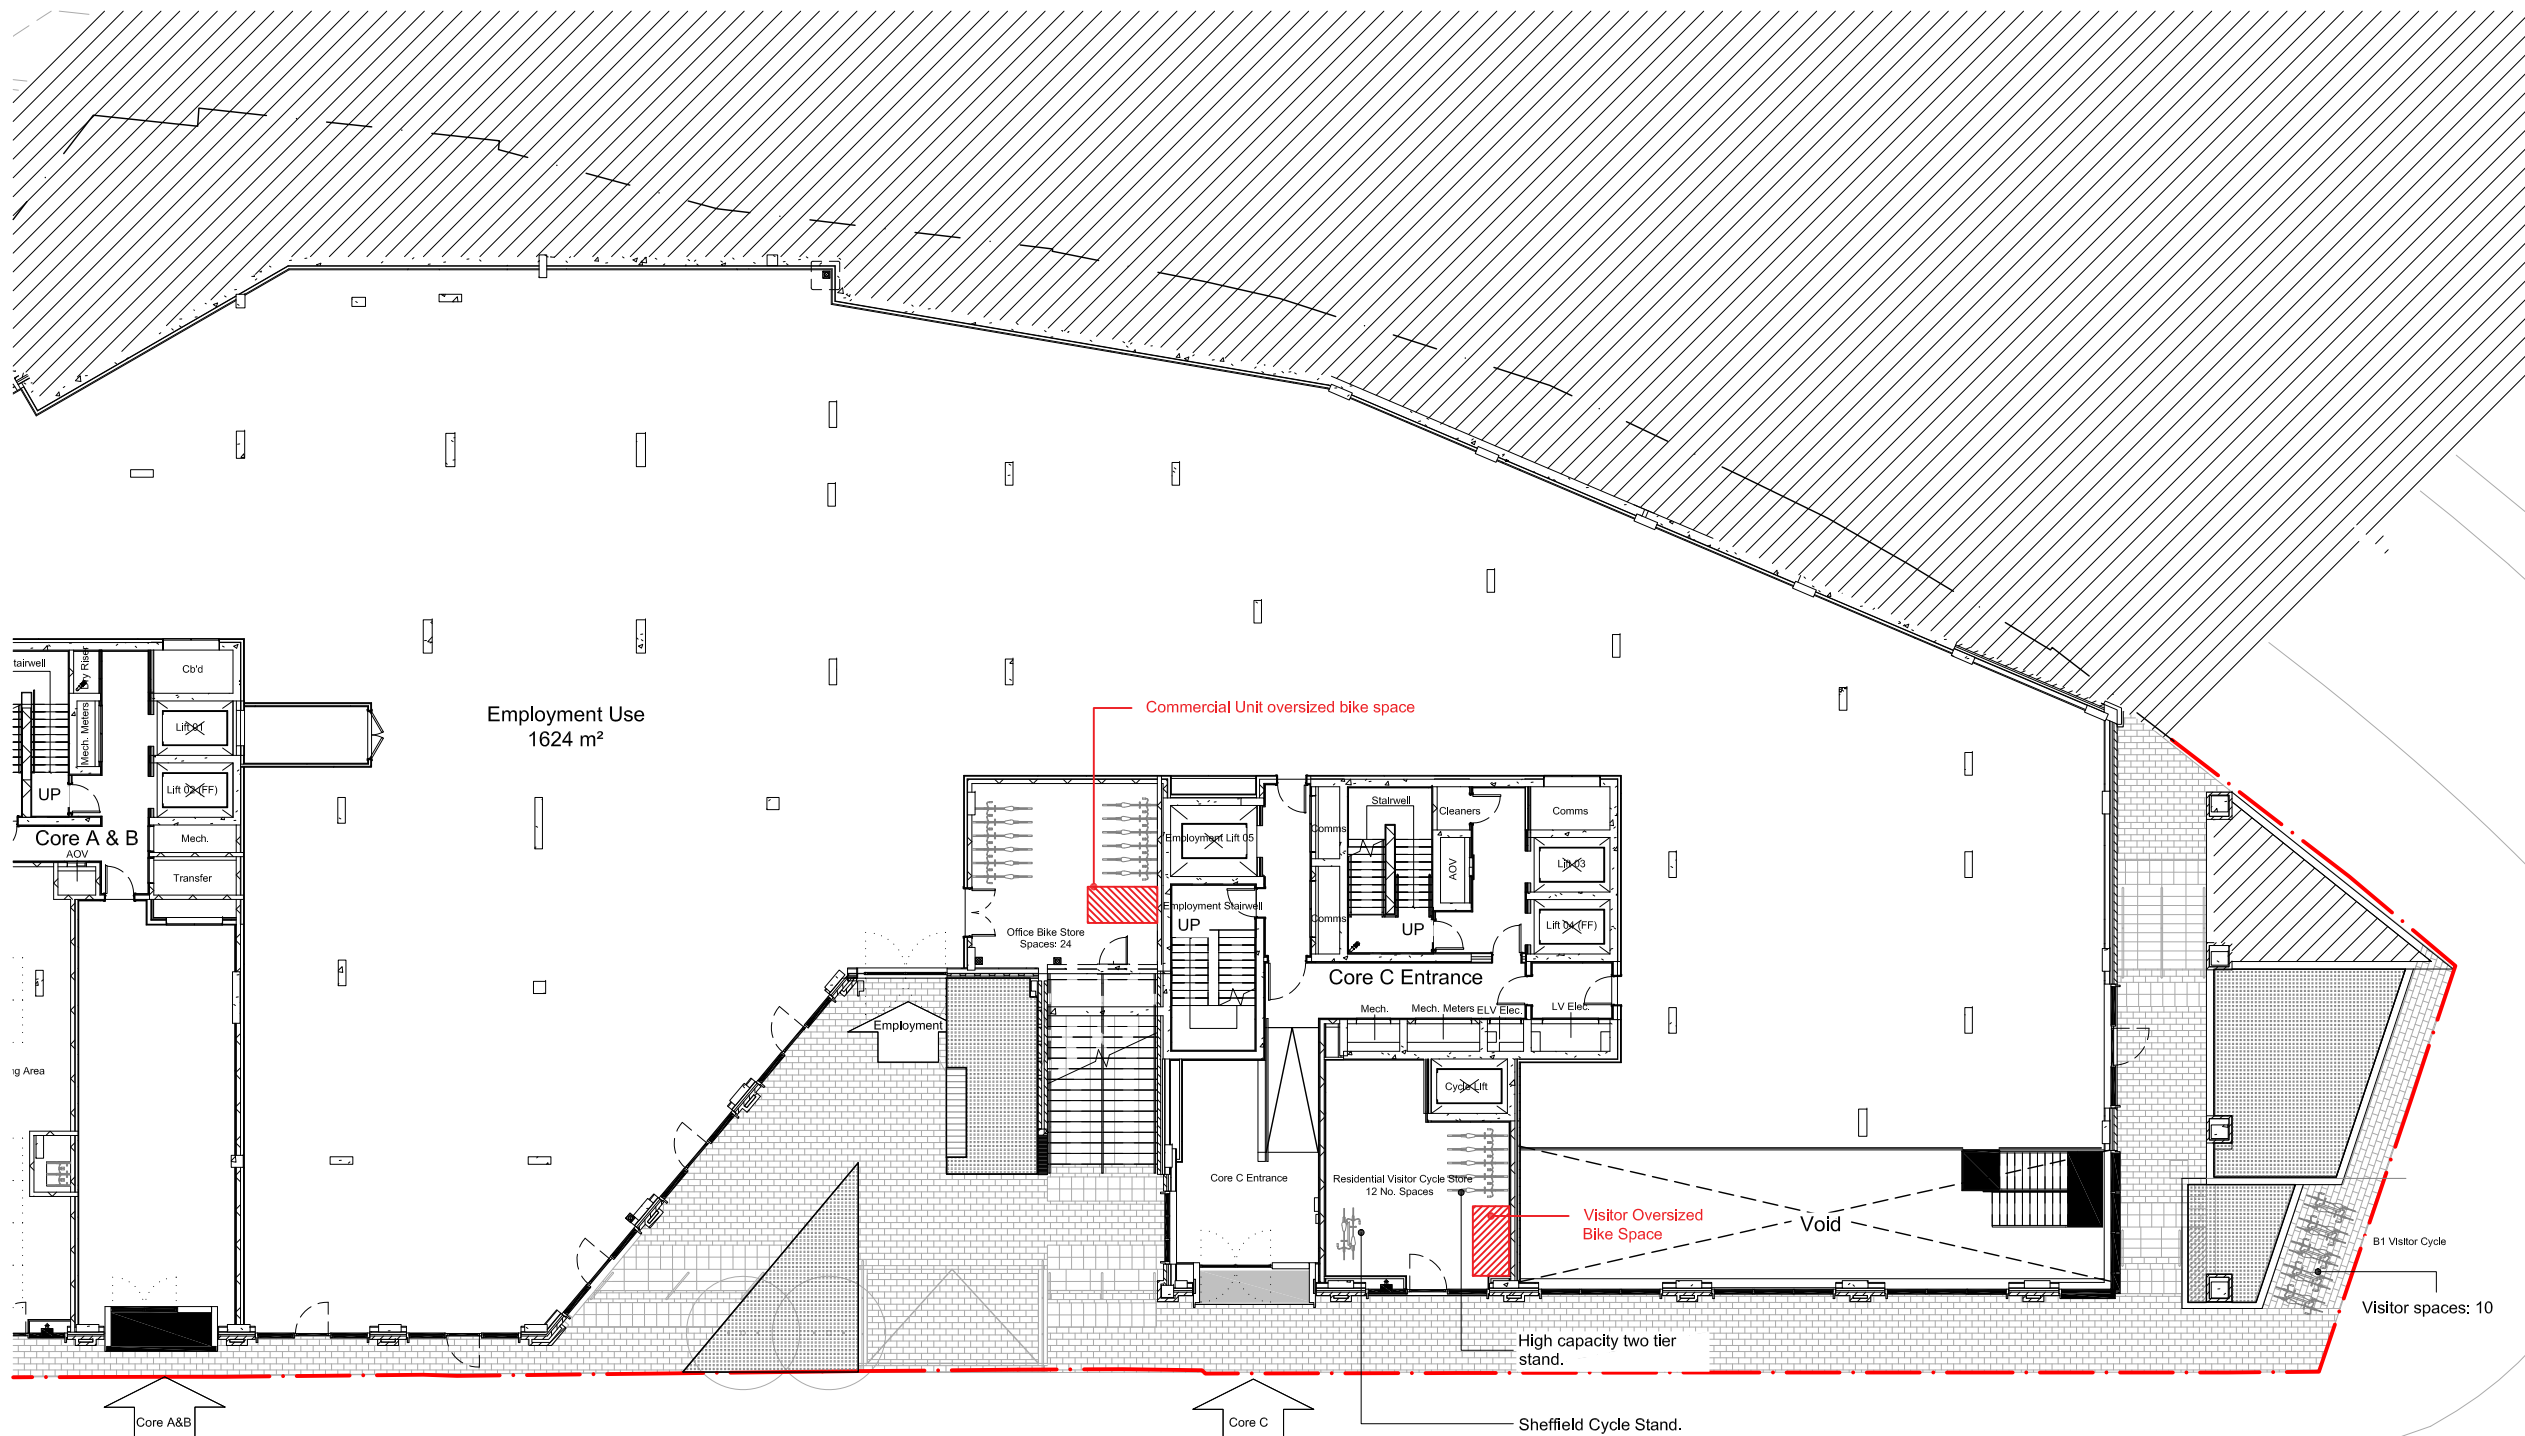


Do not scale from drawings
 All dimensions are in mm unless otherwise stated
 All dimensions to be verified on site before proceeding with the work
 Any discrepancies to be notified in writing to Architect Immediately
 All boundaries indicative only and to be confirmed by others

Key

 2.3x1.2m Space for Oversized/Cargo Bike
 (unless dimension on plan states otherwise)



REFUSE COLLECTION BAY

DROP OFF/LOADING

Existing Trees

Granary Street

REV	DATE	NOTES	TW
-	03,06,20	First Issue	INT

STAGE 05 Construction

HUTCHINSON & PARTNERS

3,14 The Record Hall, 16-16A Baldwin's Gardens, London, EC1N 7RJ
 t. 020 3176 8196 e. info@hutchinsonandpartners.com w. hutchinsonandpartners.com

JOB TITLE
Stanley Sidings, 101 Camley Street, Camden

DRAWING TITLE / LOCATION
Lower Ground Cargo Bike Storage Locations

DRAWN BY	CHECKED	SCALE	STATUS
TW	TW	1:250 at A3	PRELIMINARY

PROJECT	DRAWING NO	REVISION
18014	ASK 084	-

CLIENT
Chalk Farm Developments Ltd

Scale 1:250

