


FRONT
ENTRANCE

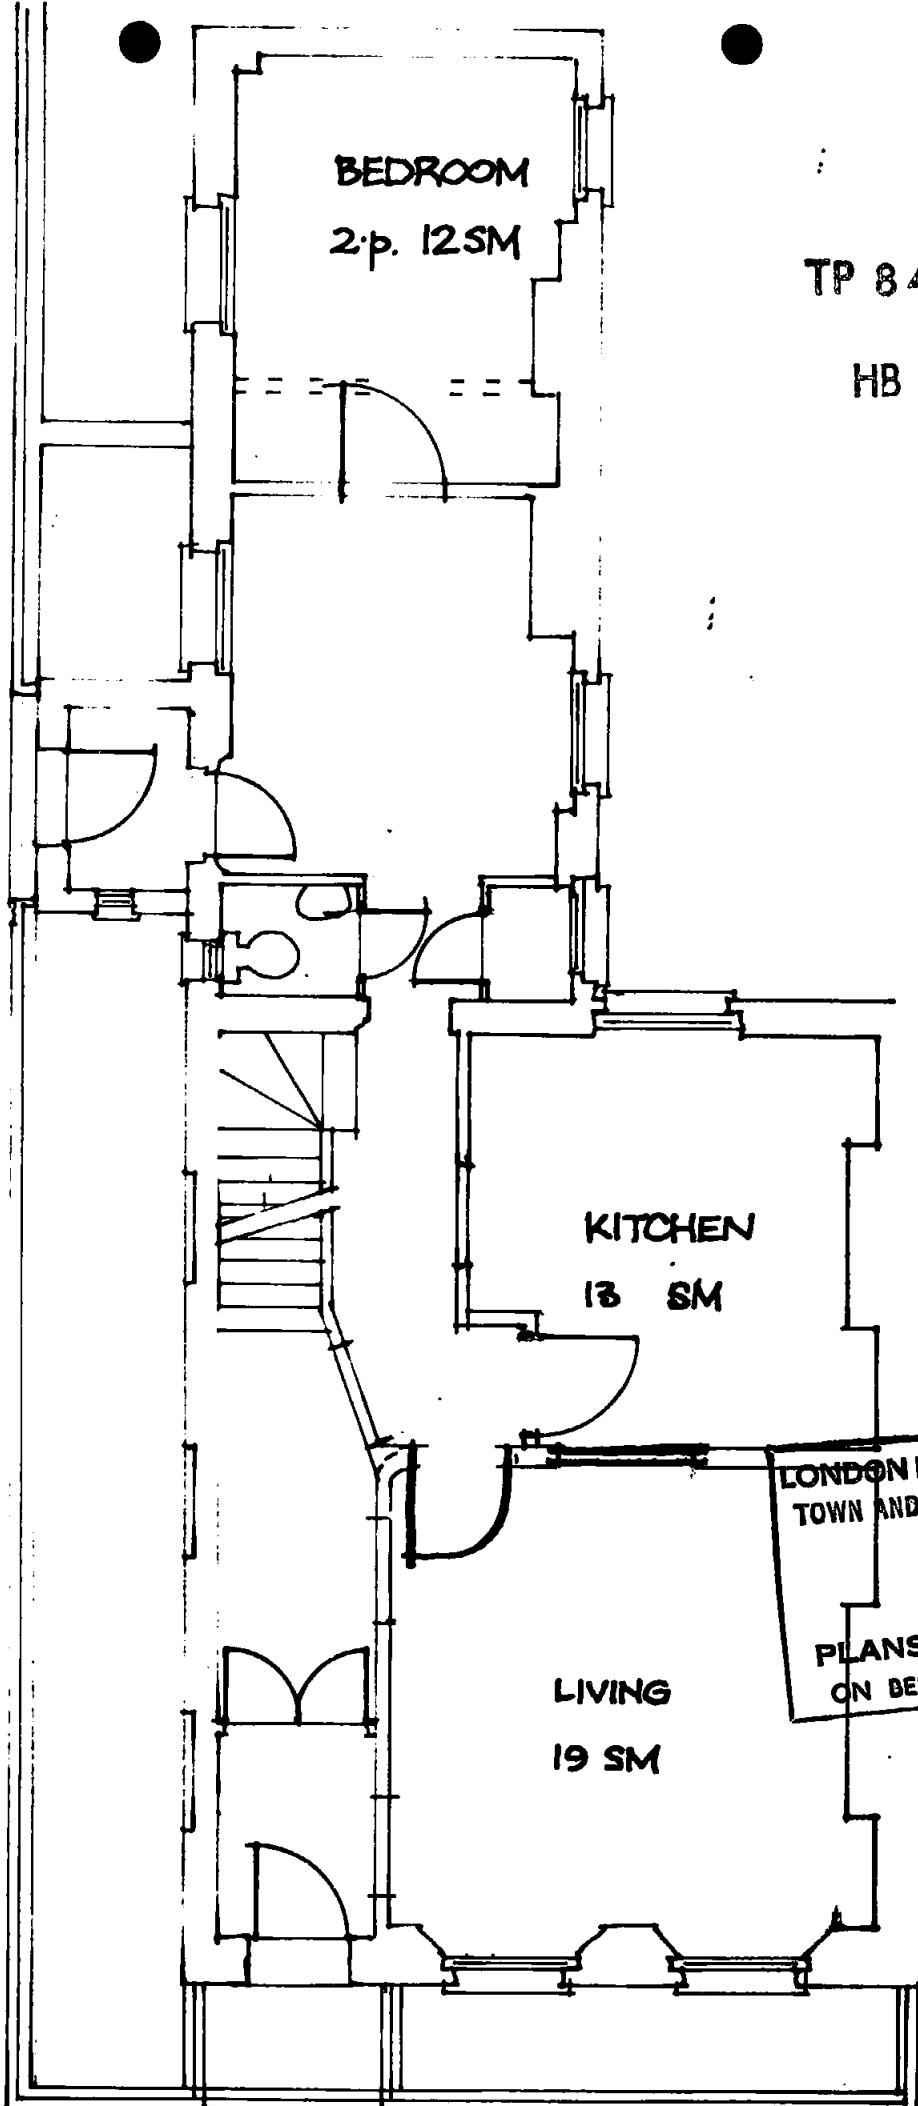

TP 8401675 R2

HB 8470265 R2

LONDON BOROUGH OF CAMDEN
TOWN AND COUNTRY PLANNING ACTS
16 APR 1986
PLANS ~~NOT APPROVED~~ APPROVED
ON BEHALF OF THE COUNCIL

62 CAMDEN
ROAD NW

GROUND
REDUCED
FROM 1:50

4C/666/4