


SECTION C C

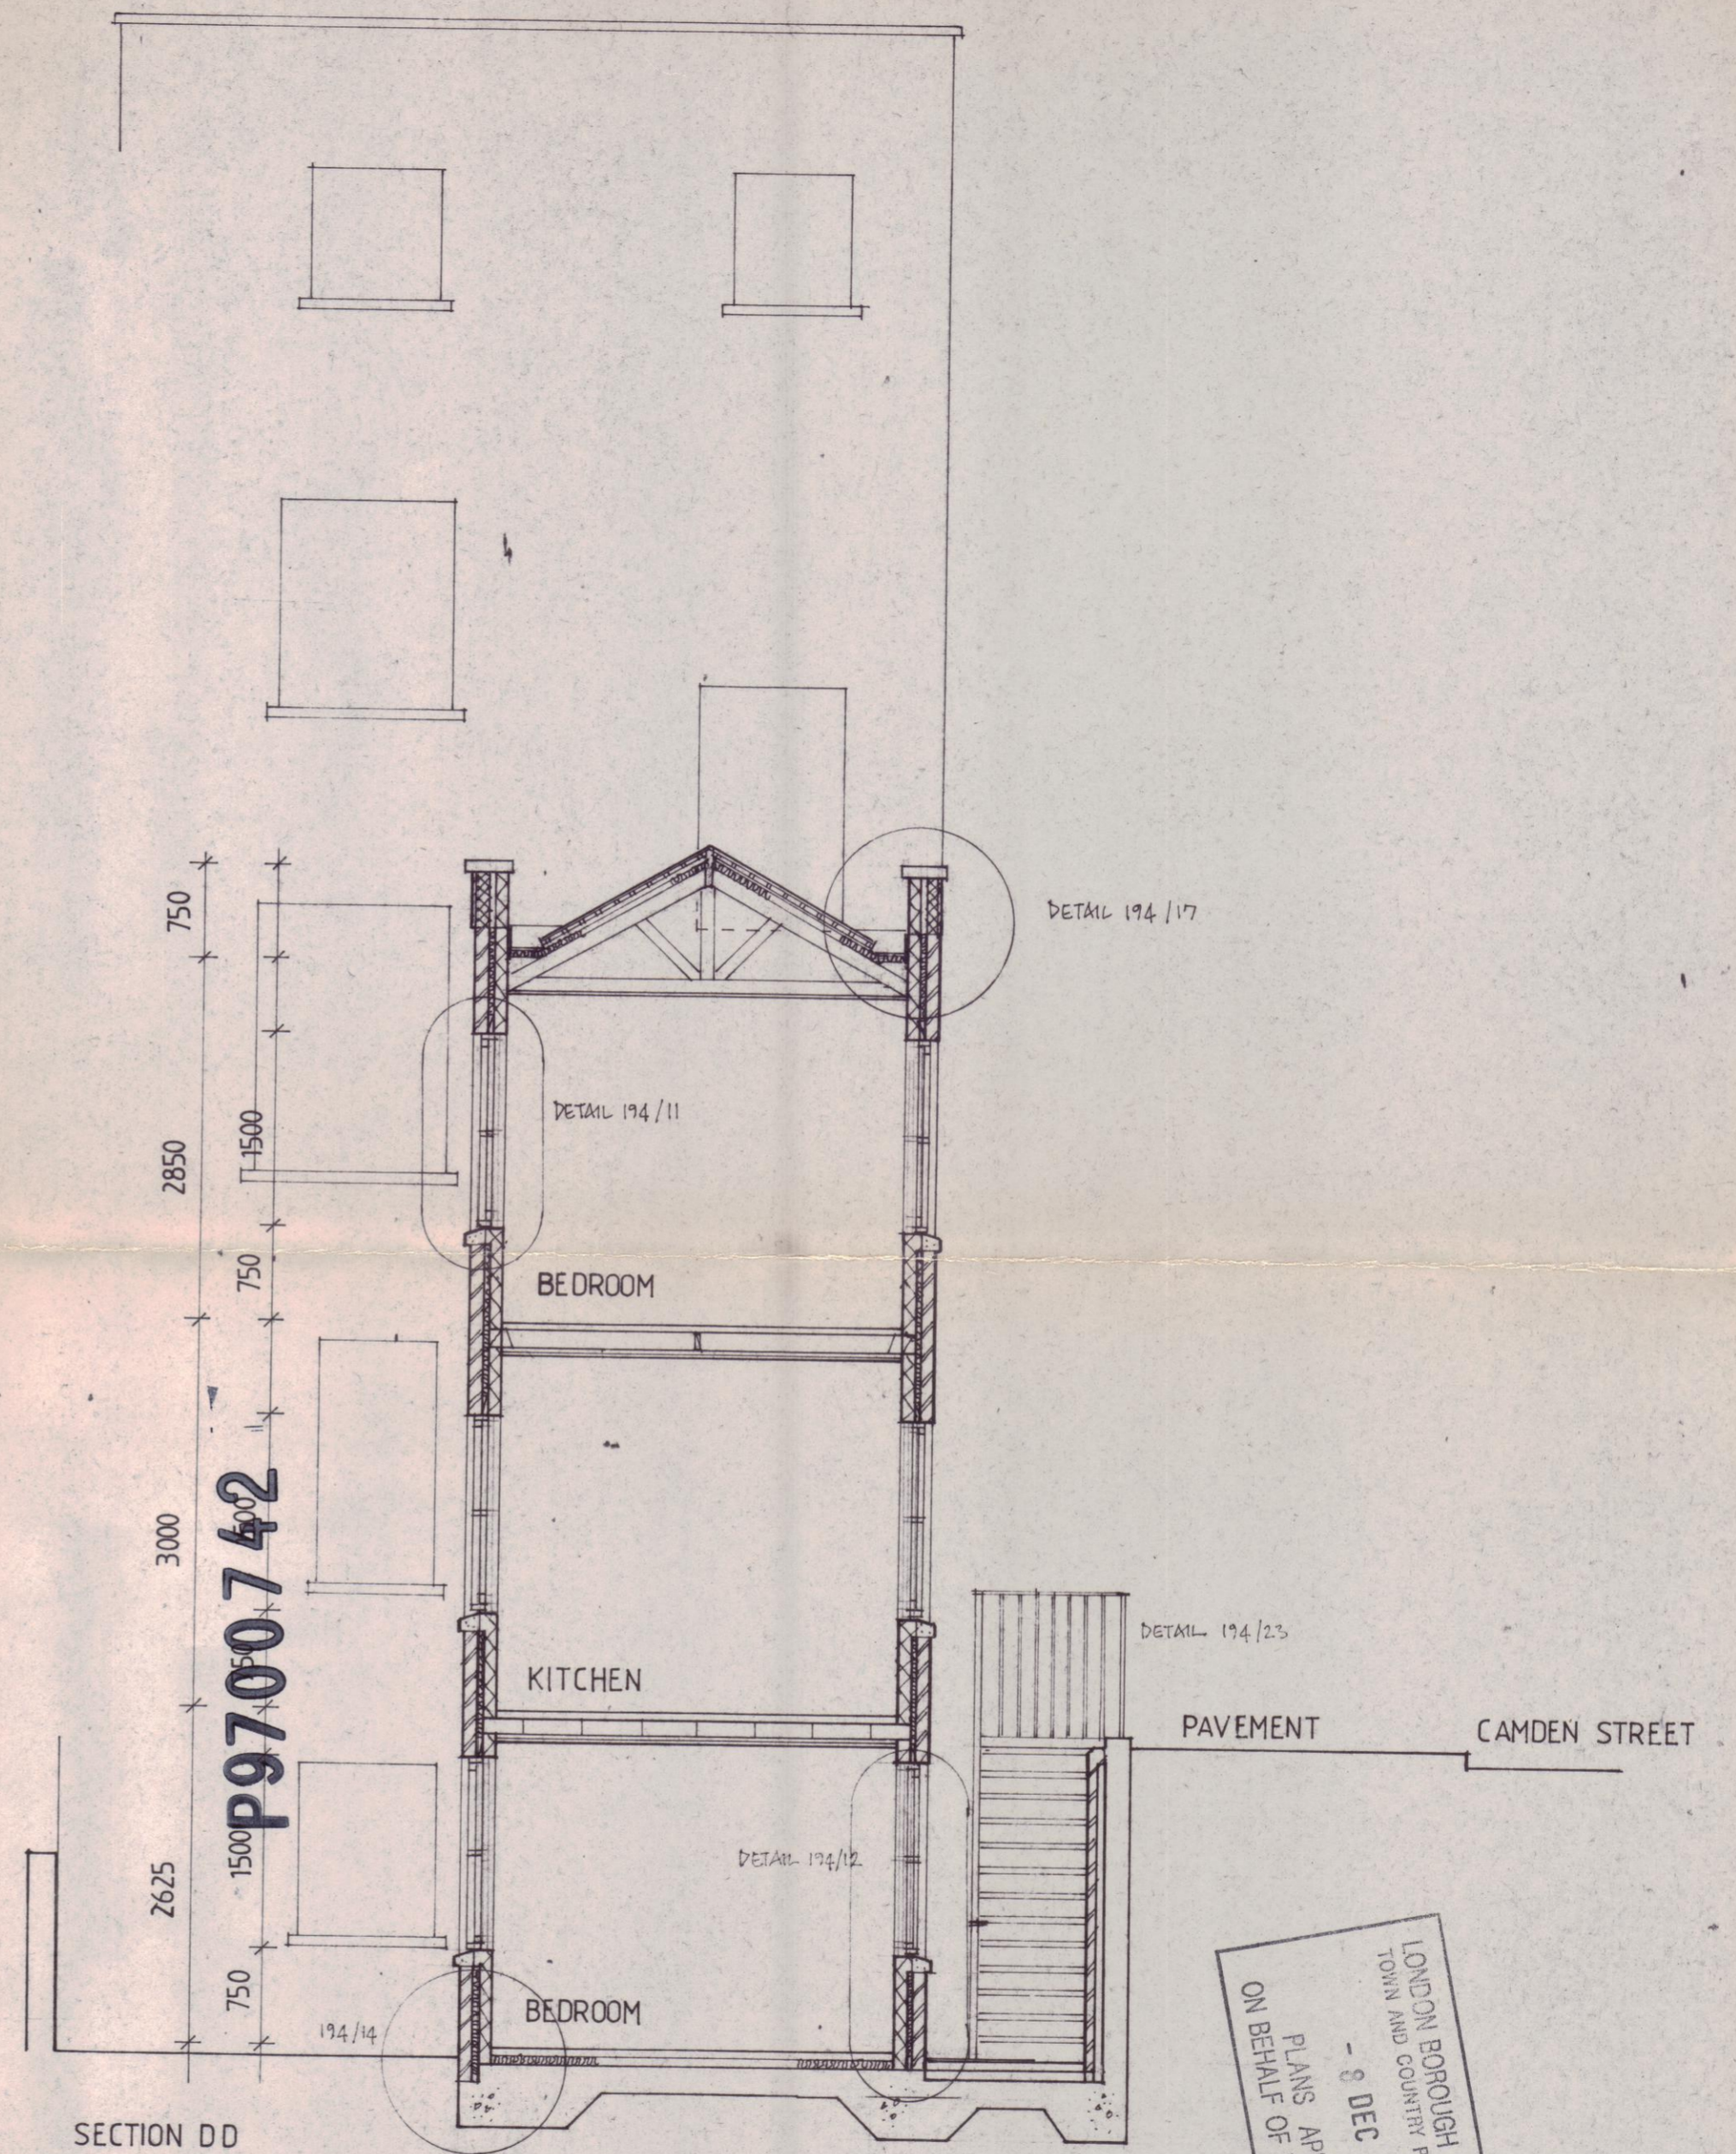

SECTION D D

REVISIONS

- A 6.12.96 SLAB PROFILE MODIFIED; FIRST FLOOR TIMBER JOISTS; WARM ROOF
- B 17.3.97 ROOF/COLUMNS/PARAPET ADJUSTED; DETAIL REFERENCES

Drawing: SECTIONS C-C and D-D
 Dwg No: 194/08 B
 Client: IMFRAVIS LTD.
 Project: 62 CAMDEN ROAD, LONDON NW1

Scale: 1:50
 Date: Aug 1996

PETER HALEY ARCHITECTS

67 BECHE ROAD • CAMBRIDGE • CB5 8HX • TEL 01223-362257 • FAX 01223-362257

LONDON BOROUGH OF CAMDEN
 TOWN AND COUNTRY PLANNING ACTS
 - 8 DEC 1997
 PLANS APPROVED
 ON BEHALF OF THE COUNCIL