
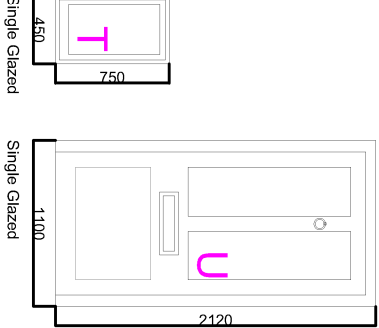
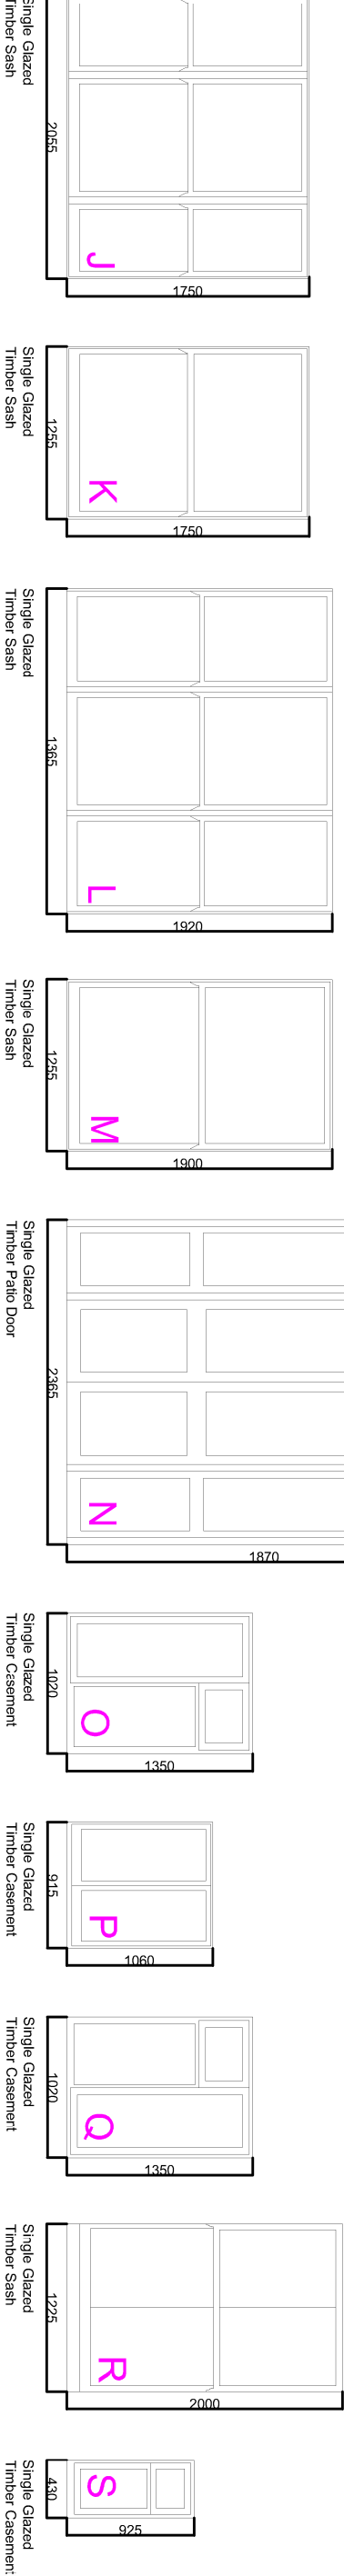


Existing Window Schedule(1:50)

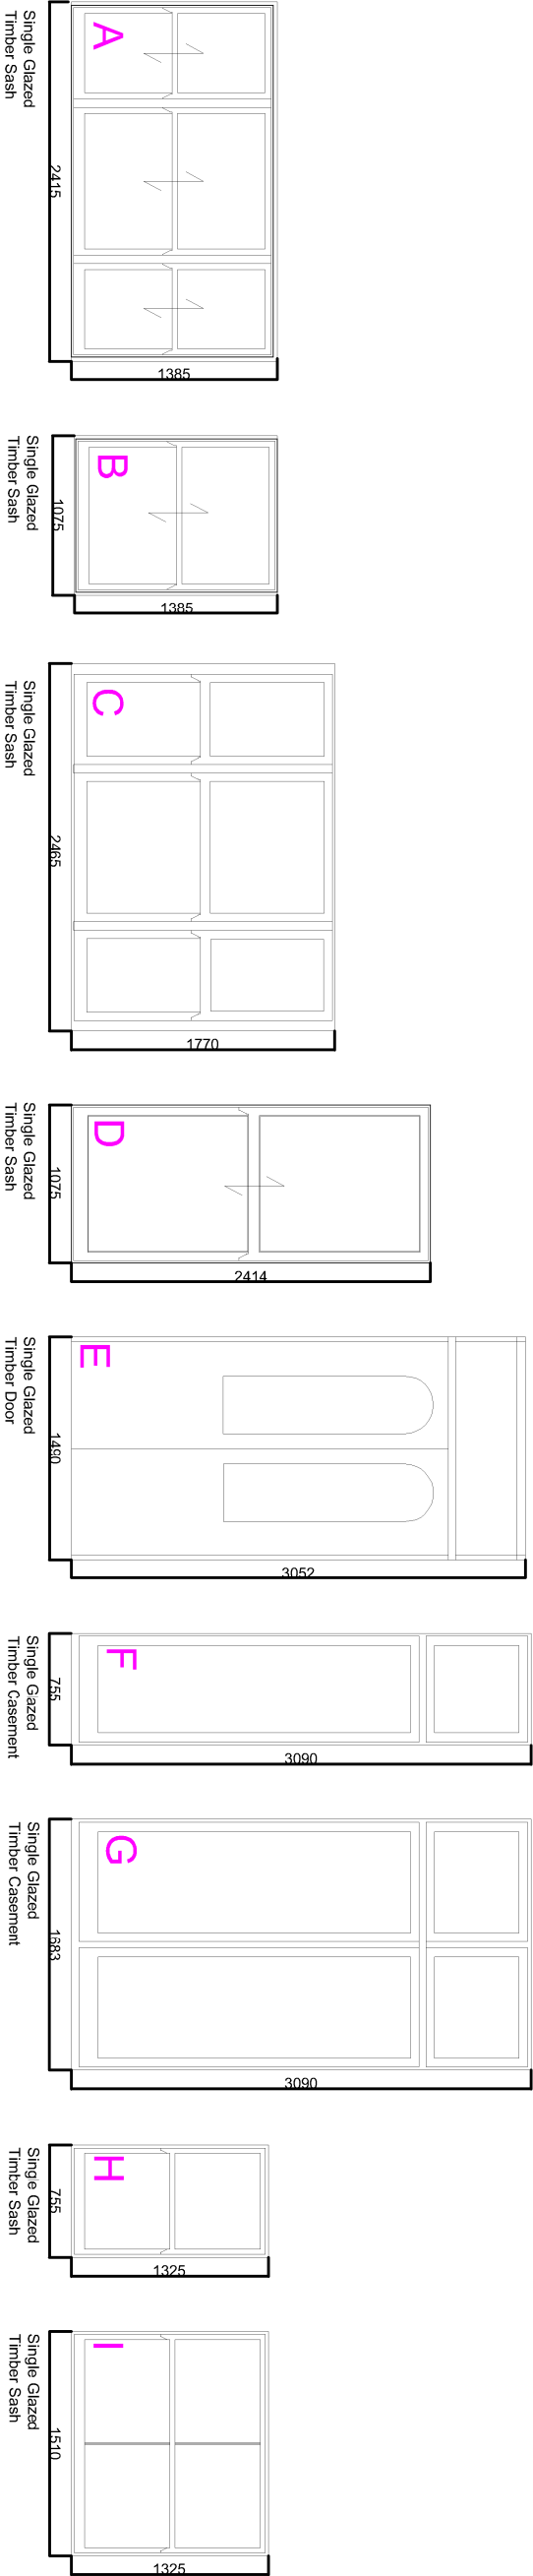

REVISION

D

C

DATE

A3

CLIENT		PROJECT	
London Borough of Camden		London Borough of Camden	
ADDRESS		TITLE	
4 Beisize Square London, NW3 4HT		Existing Windows Schedule Schedule PURPOSE OF ISSUE Planning	
SCALE		DATE	
1:50 @A3		22/04/2020	
JOB NO		DRAWING NO	
30920		P03	
REVISION		REVISION	

