
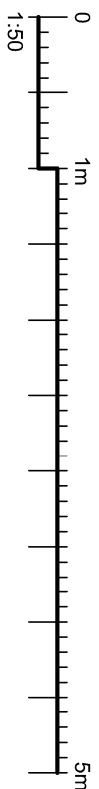
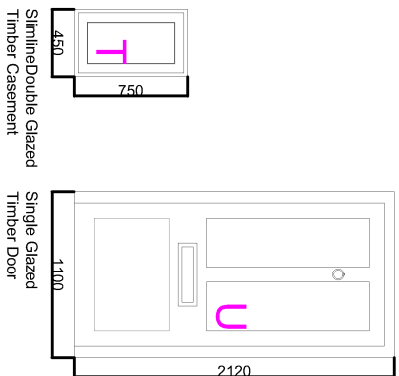
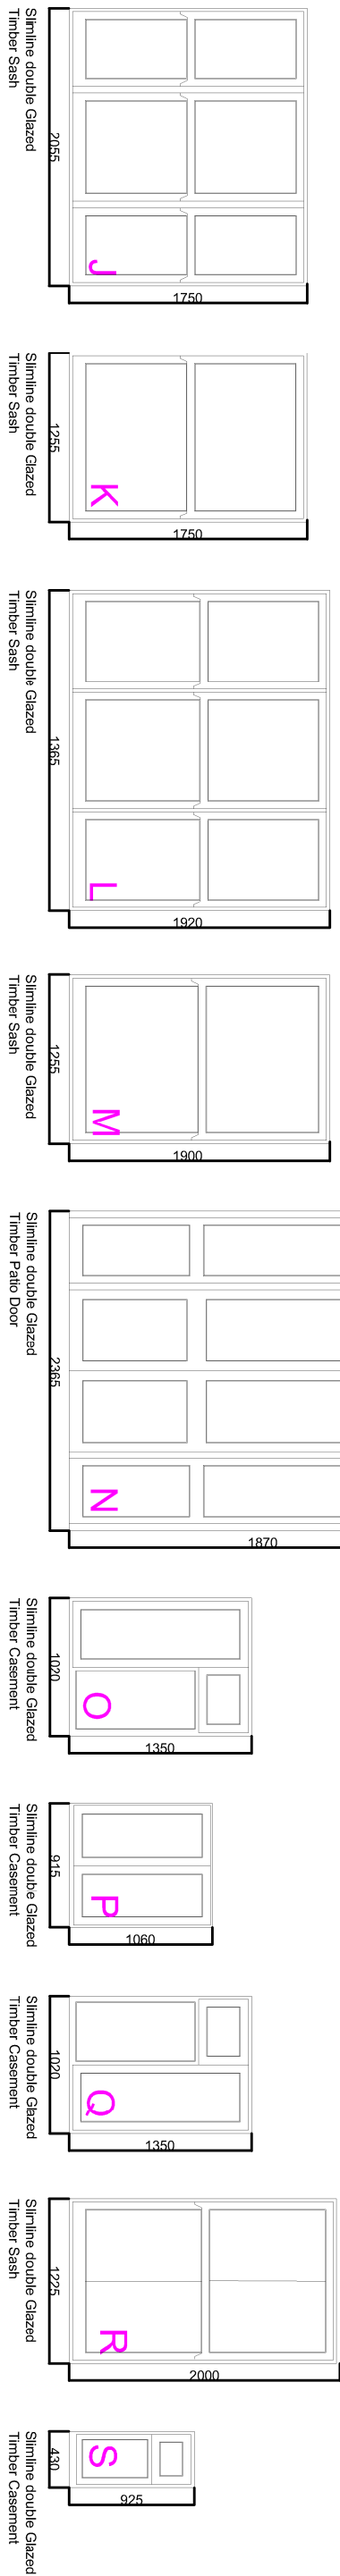


Proposed Window Schedule(1:50)

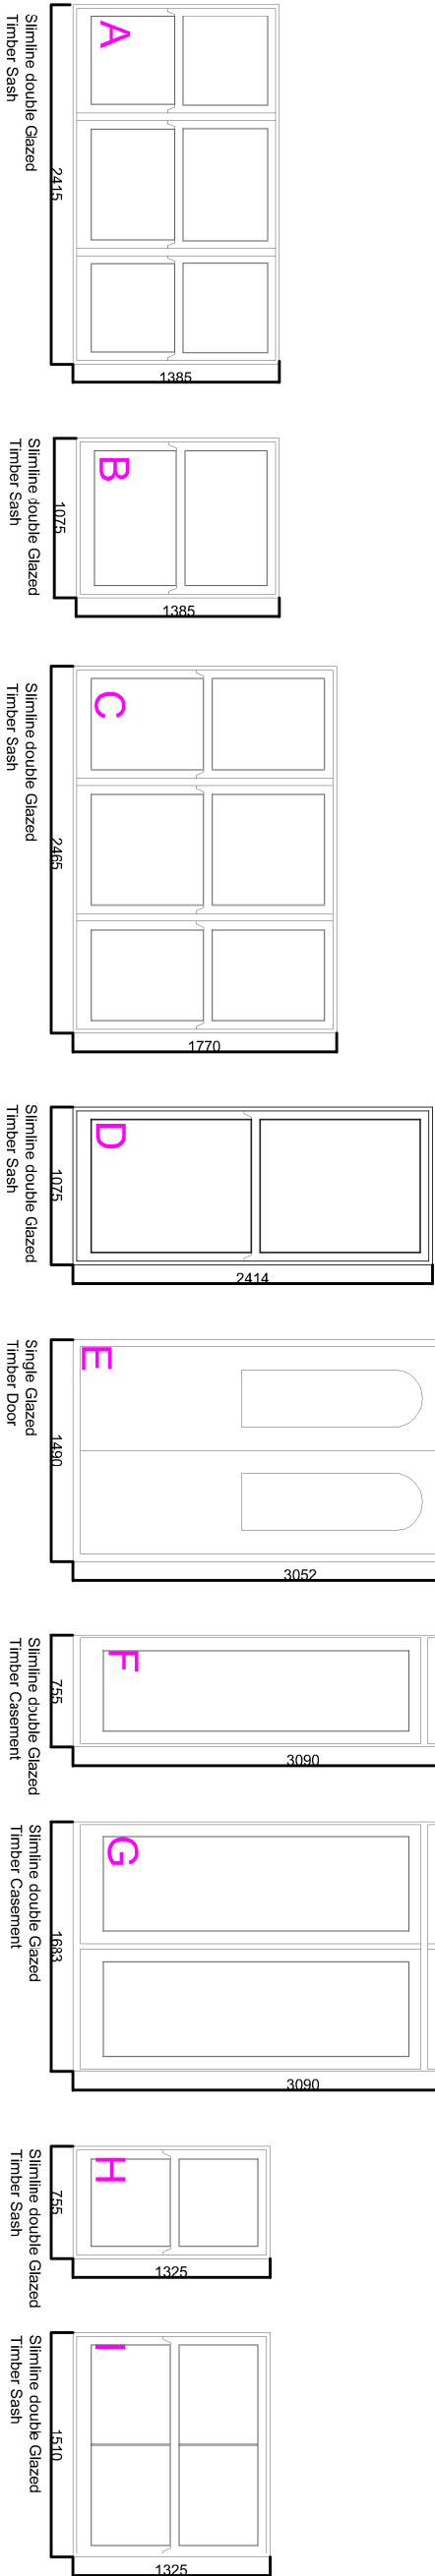

REVISION	D	C	DATE
----------	---	---	------

The contractor is responsible to ensure that no products are to be utilised that do not comply with relevant British and/or European Standards and/or Codes of Practice, CoSth Regulations, construction regulations, or which are known or suspected at the time of product selection and/or construction to be deleterious to health and safety or to the durability of the work or not in accordance with good building practices.

The contractor is responsible for checking dimensions, tolerances, levels and references. This drawing is to be read in conjunction with all relevant consultants or specialists drawings. Any discrepancy to be notified to Baily Garner LLP and rectified before proceeding with the works on site or shop drawings.

Where an item is covered by drawings to different scales, the larger scale worked to.

This drawing and the copyrights and patents therein are the property of Bally Garner LLP and may not be used or reproduced without consent or attribution.

A3

CLIENT.
London Borough of Camden

CLIENT.

ADDRESS

4 Belize Square
London,
NW3 4HT

PROJECT: London Borough of Camden
TITLE: Proposed Window Schedule

TITLE: Proposed Window Schedule

PURPOSE OF ISSUE: Planning

SCALE	D	C	DATE
1:50 @A3	JM		22/04/2020
JOB NO.	DRAWING NO.	REVISION	
30920	P05	-	

30920



**BAILY
GARNER**

146-148 ELTHAM HILL
LONDON SE9 5DY
t. 020 8294 1000
f. 020 8294 1320
e. general@ballygarner.co.uk

e. general@dailygrammar.co.uk