

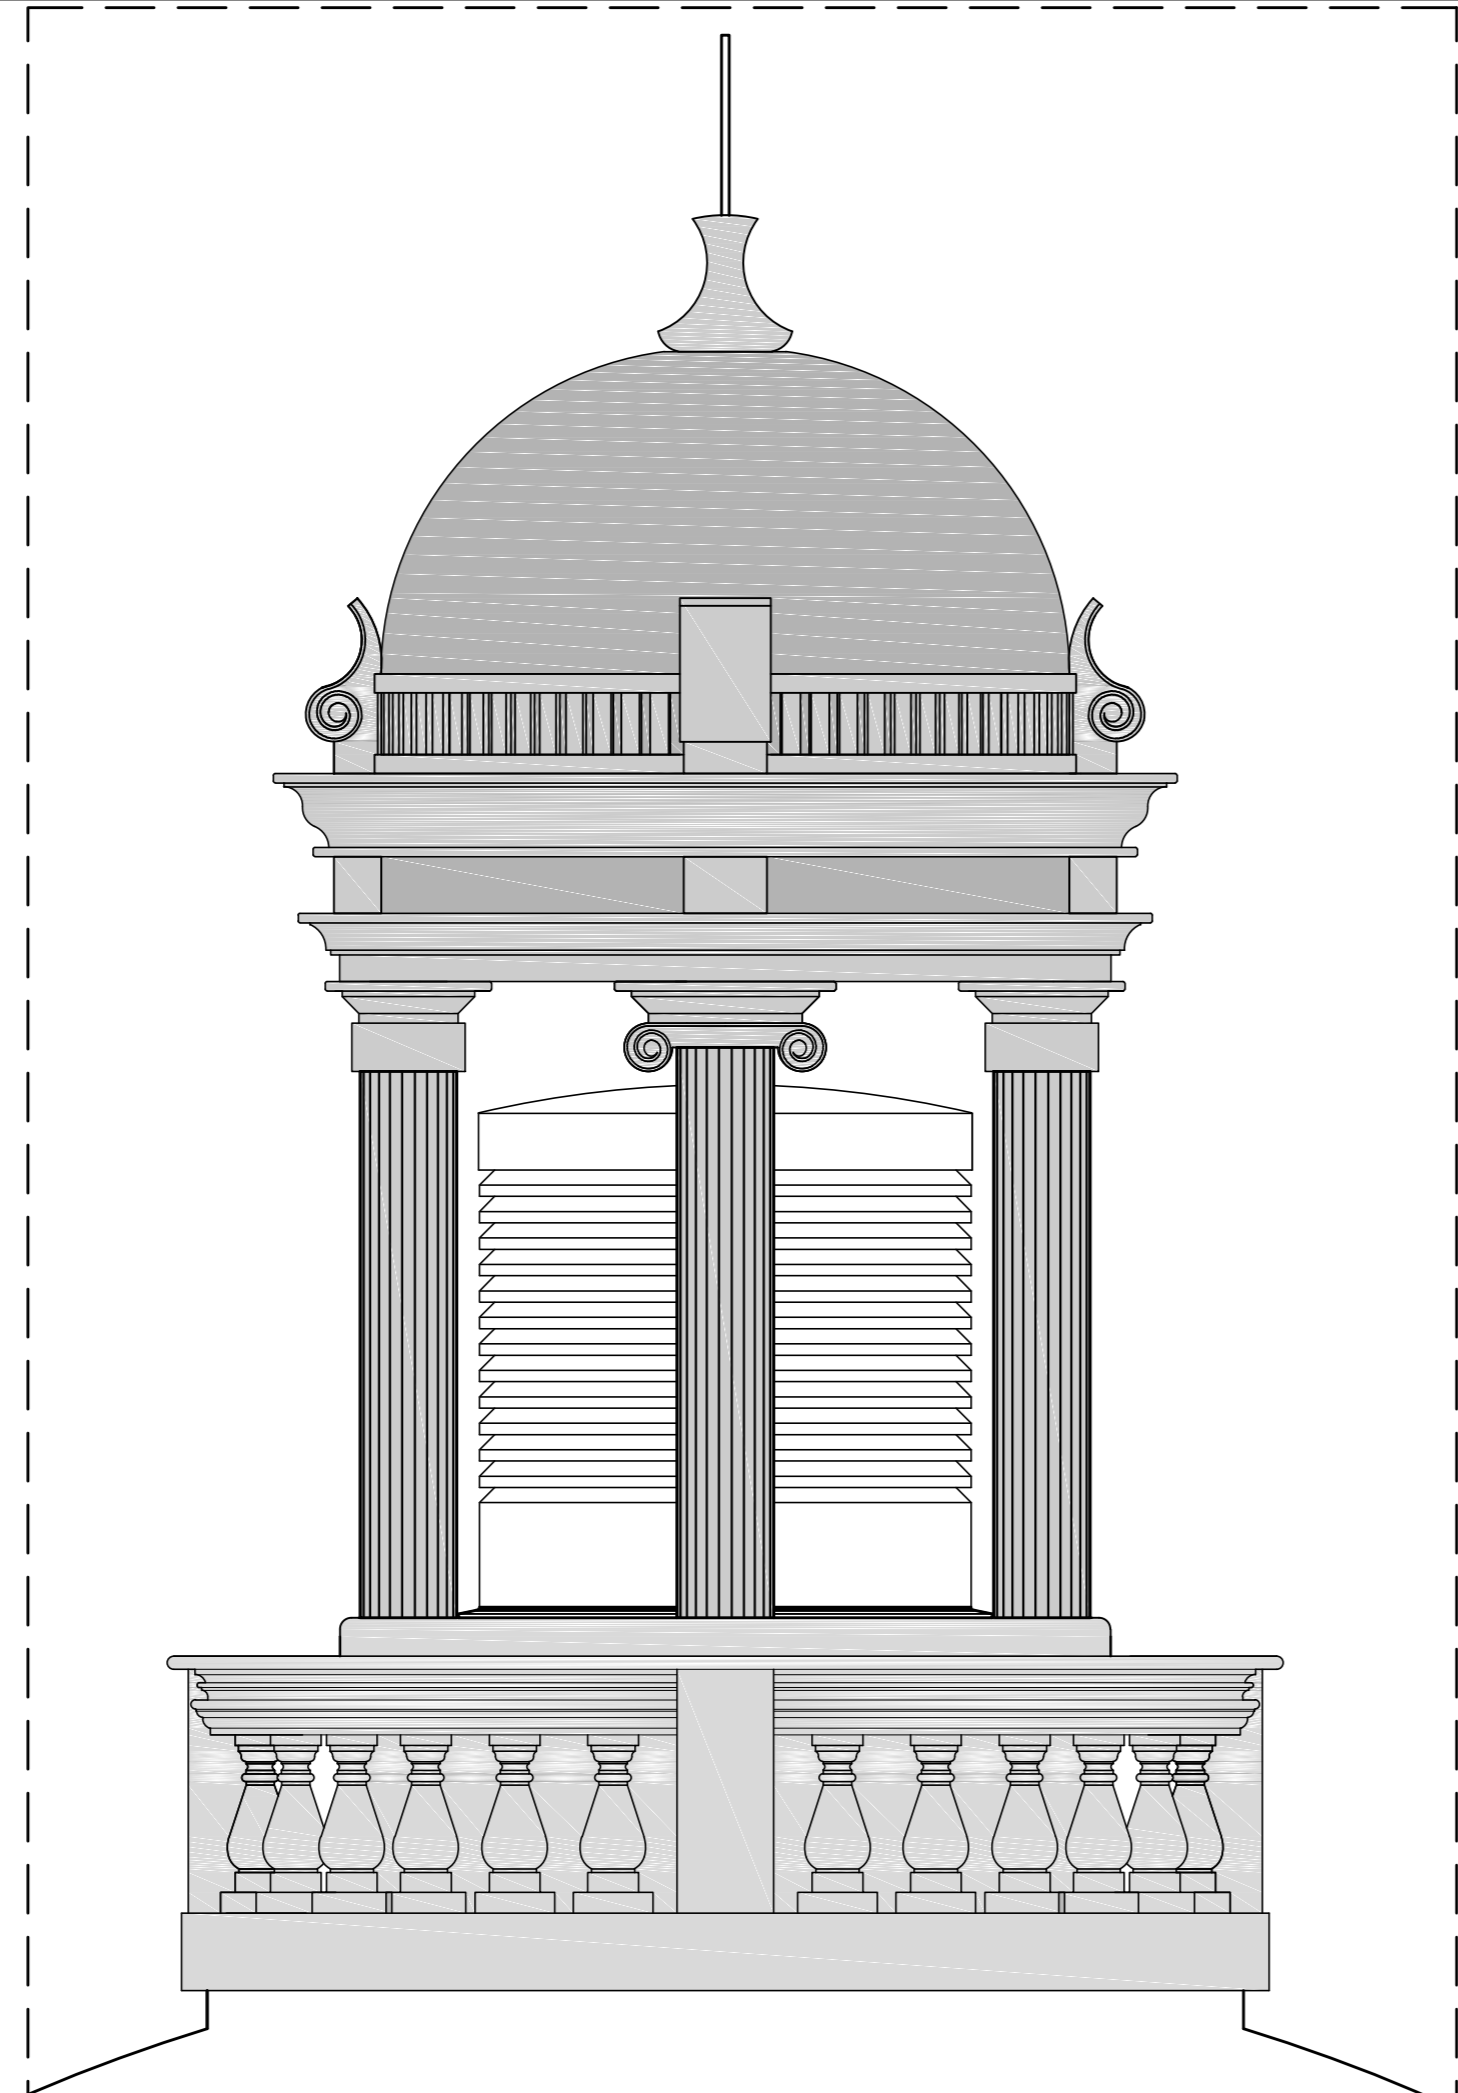



Elevation A (to face front of building)
Scale 1:20

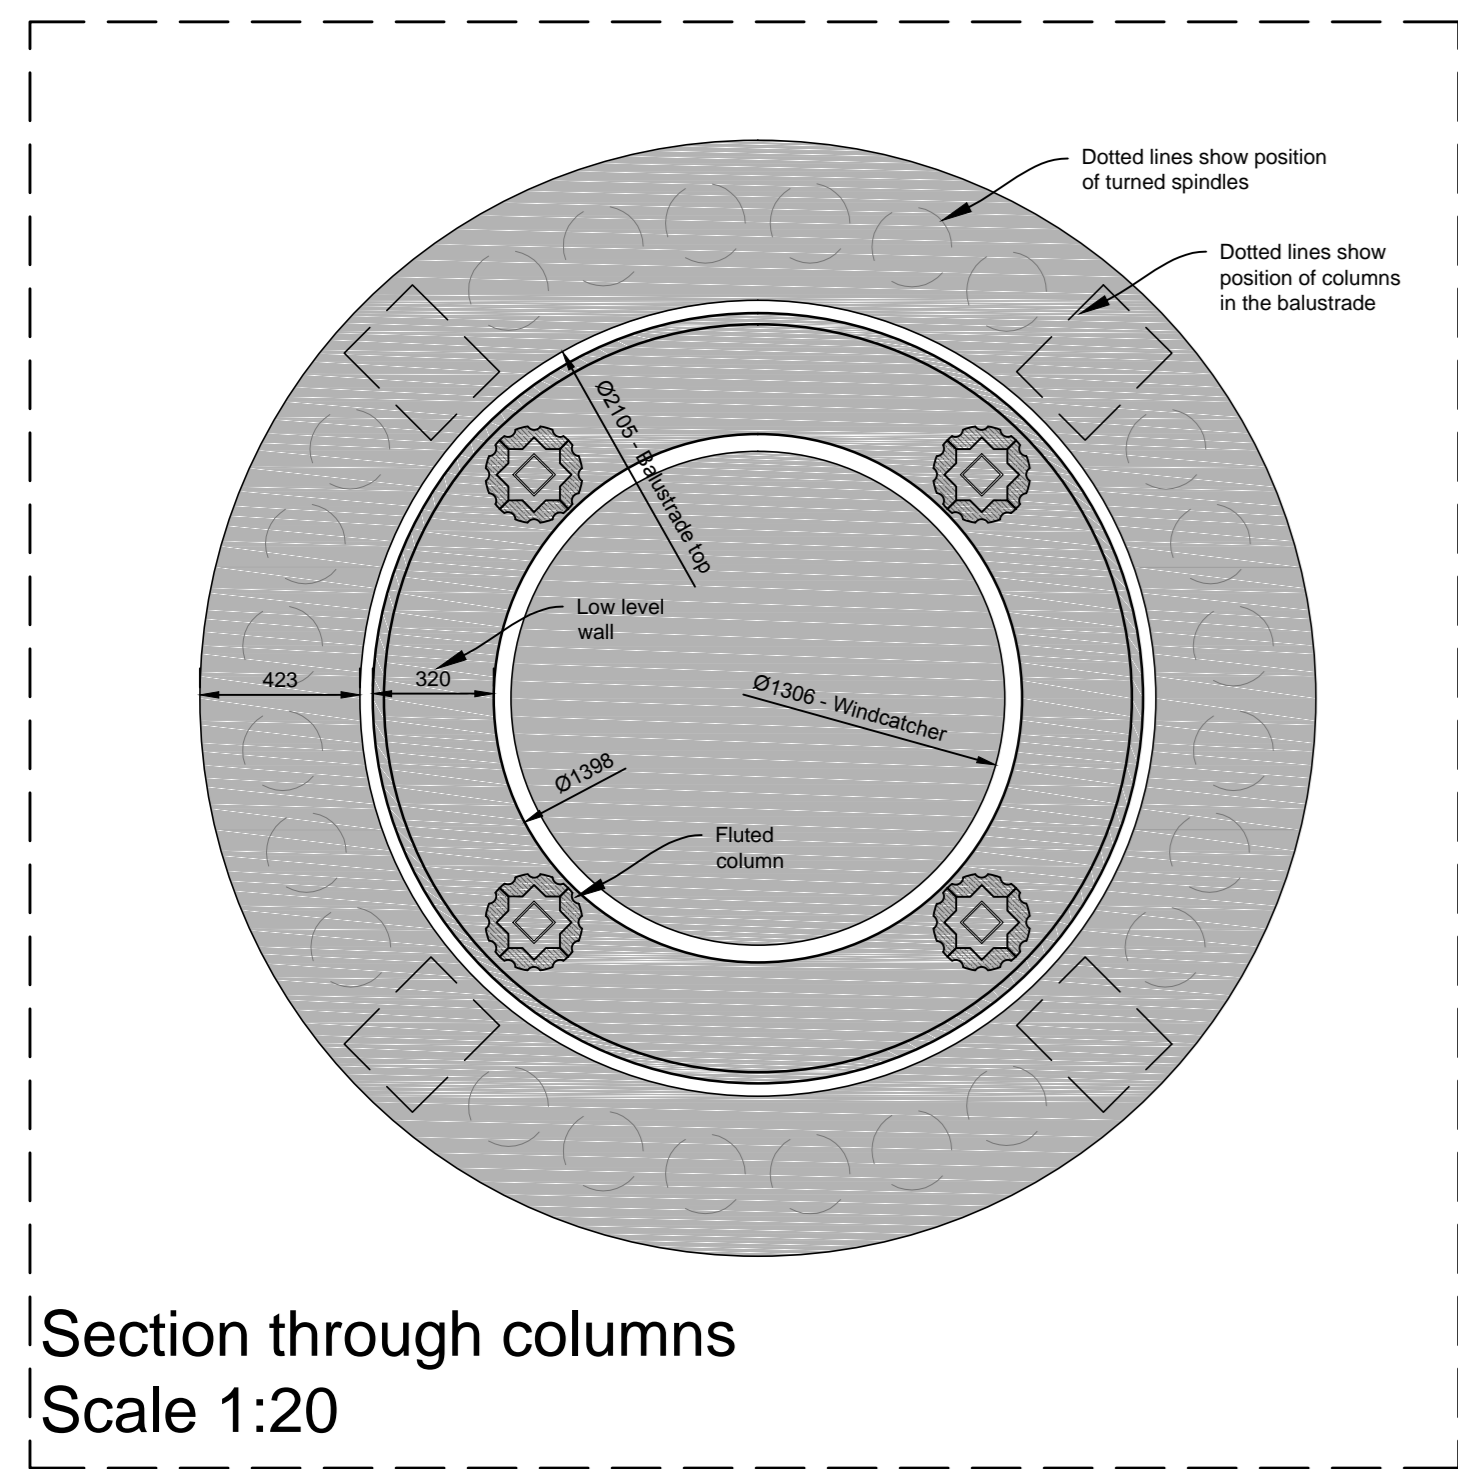


Elevation B
Scale 1:20

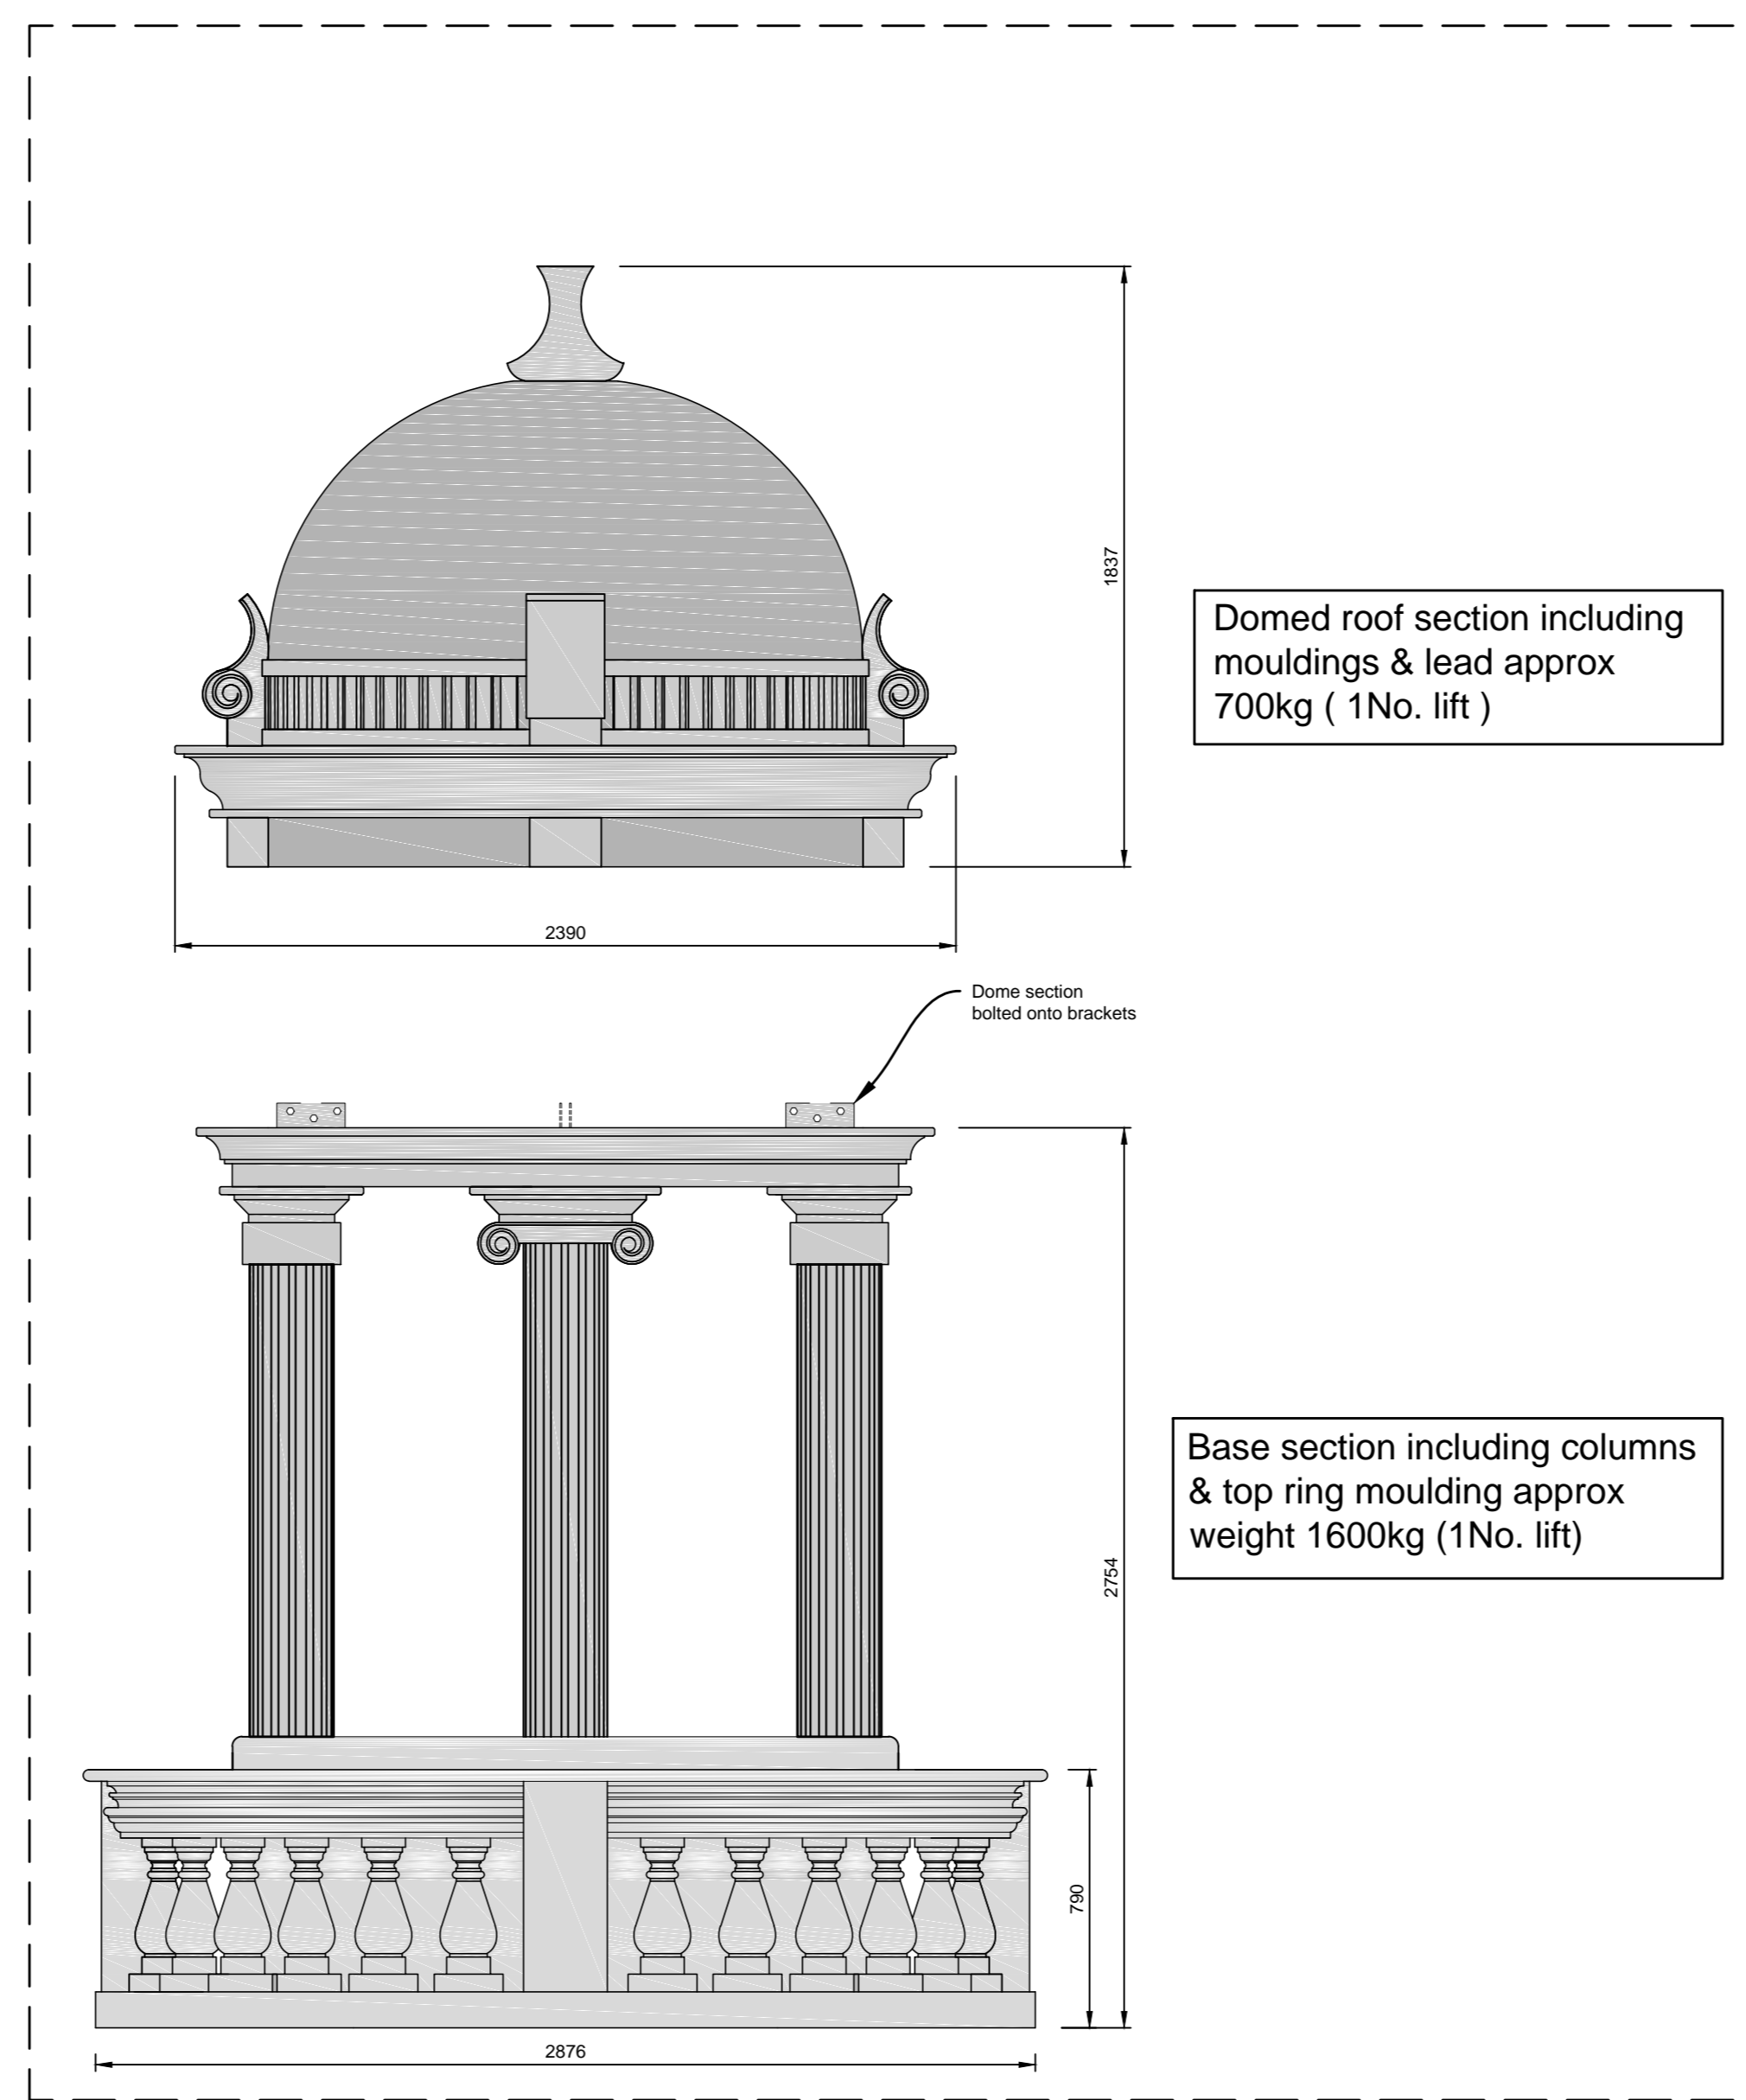

Section through columns
Scale 1:20

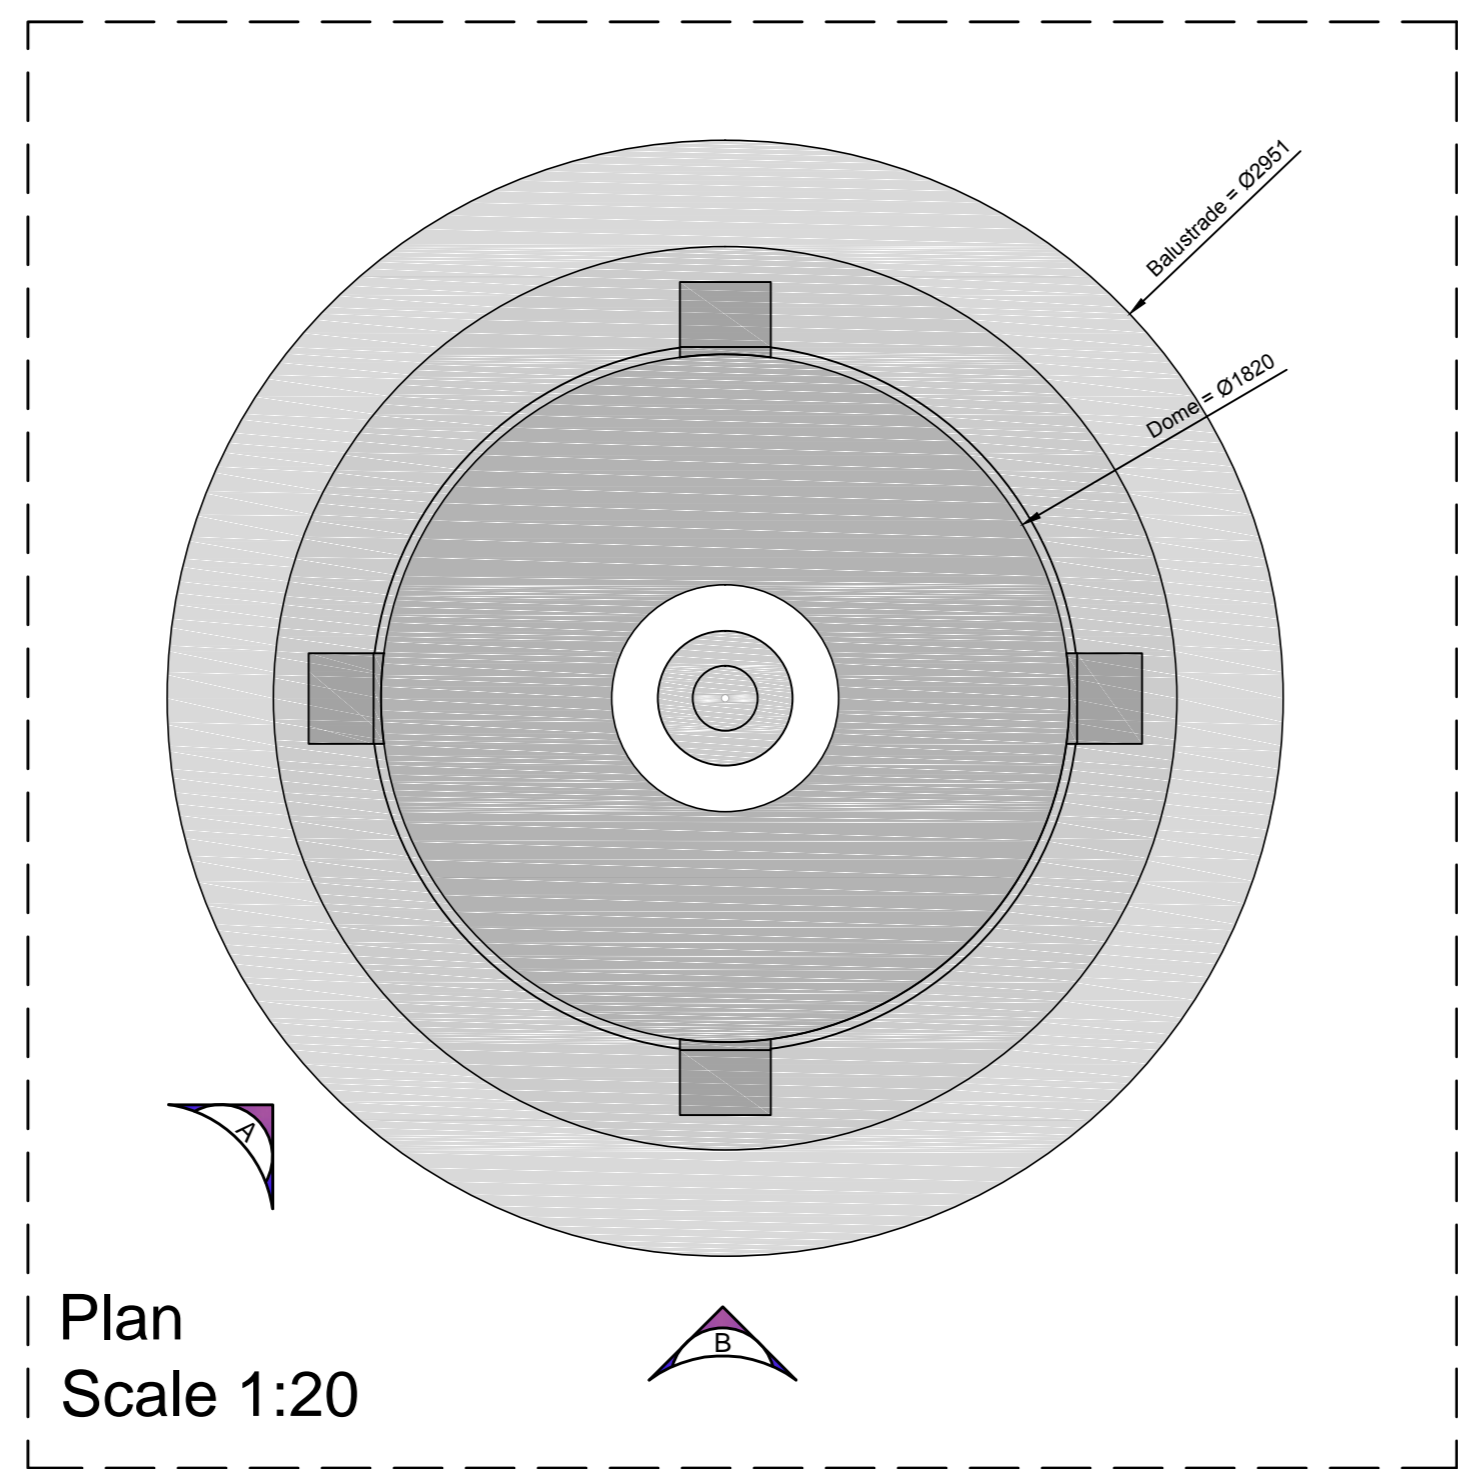

Plan
Scale 1:20

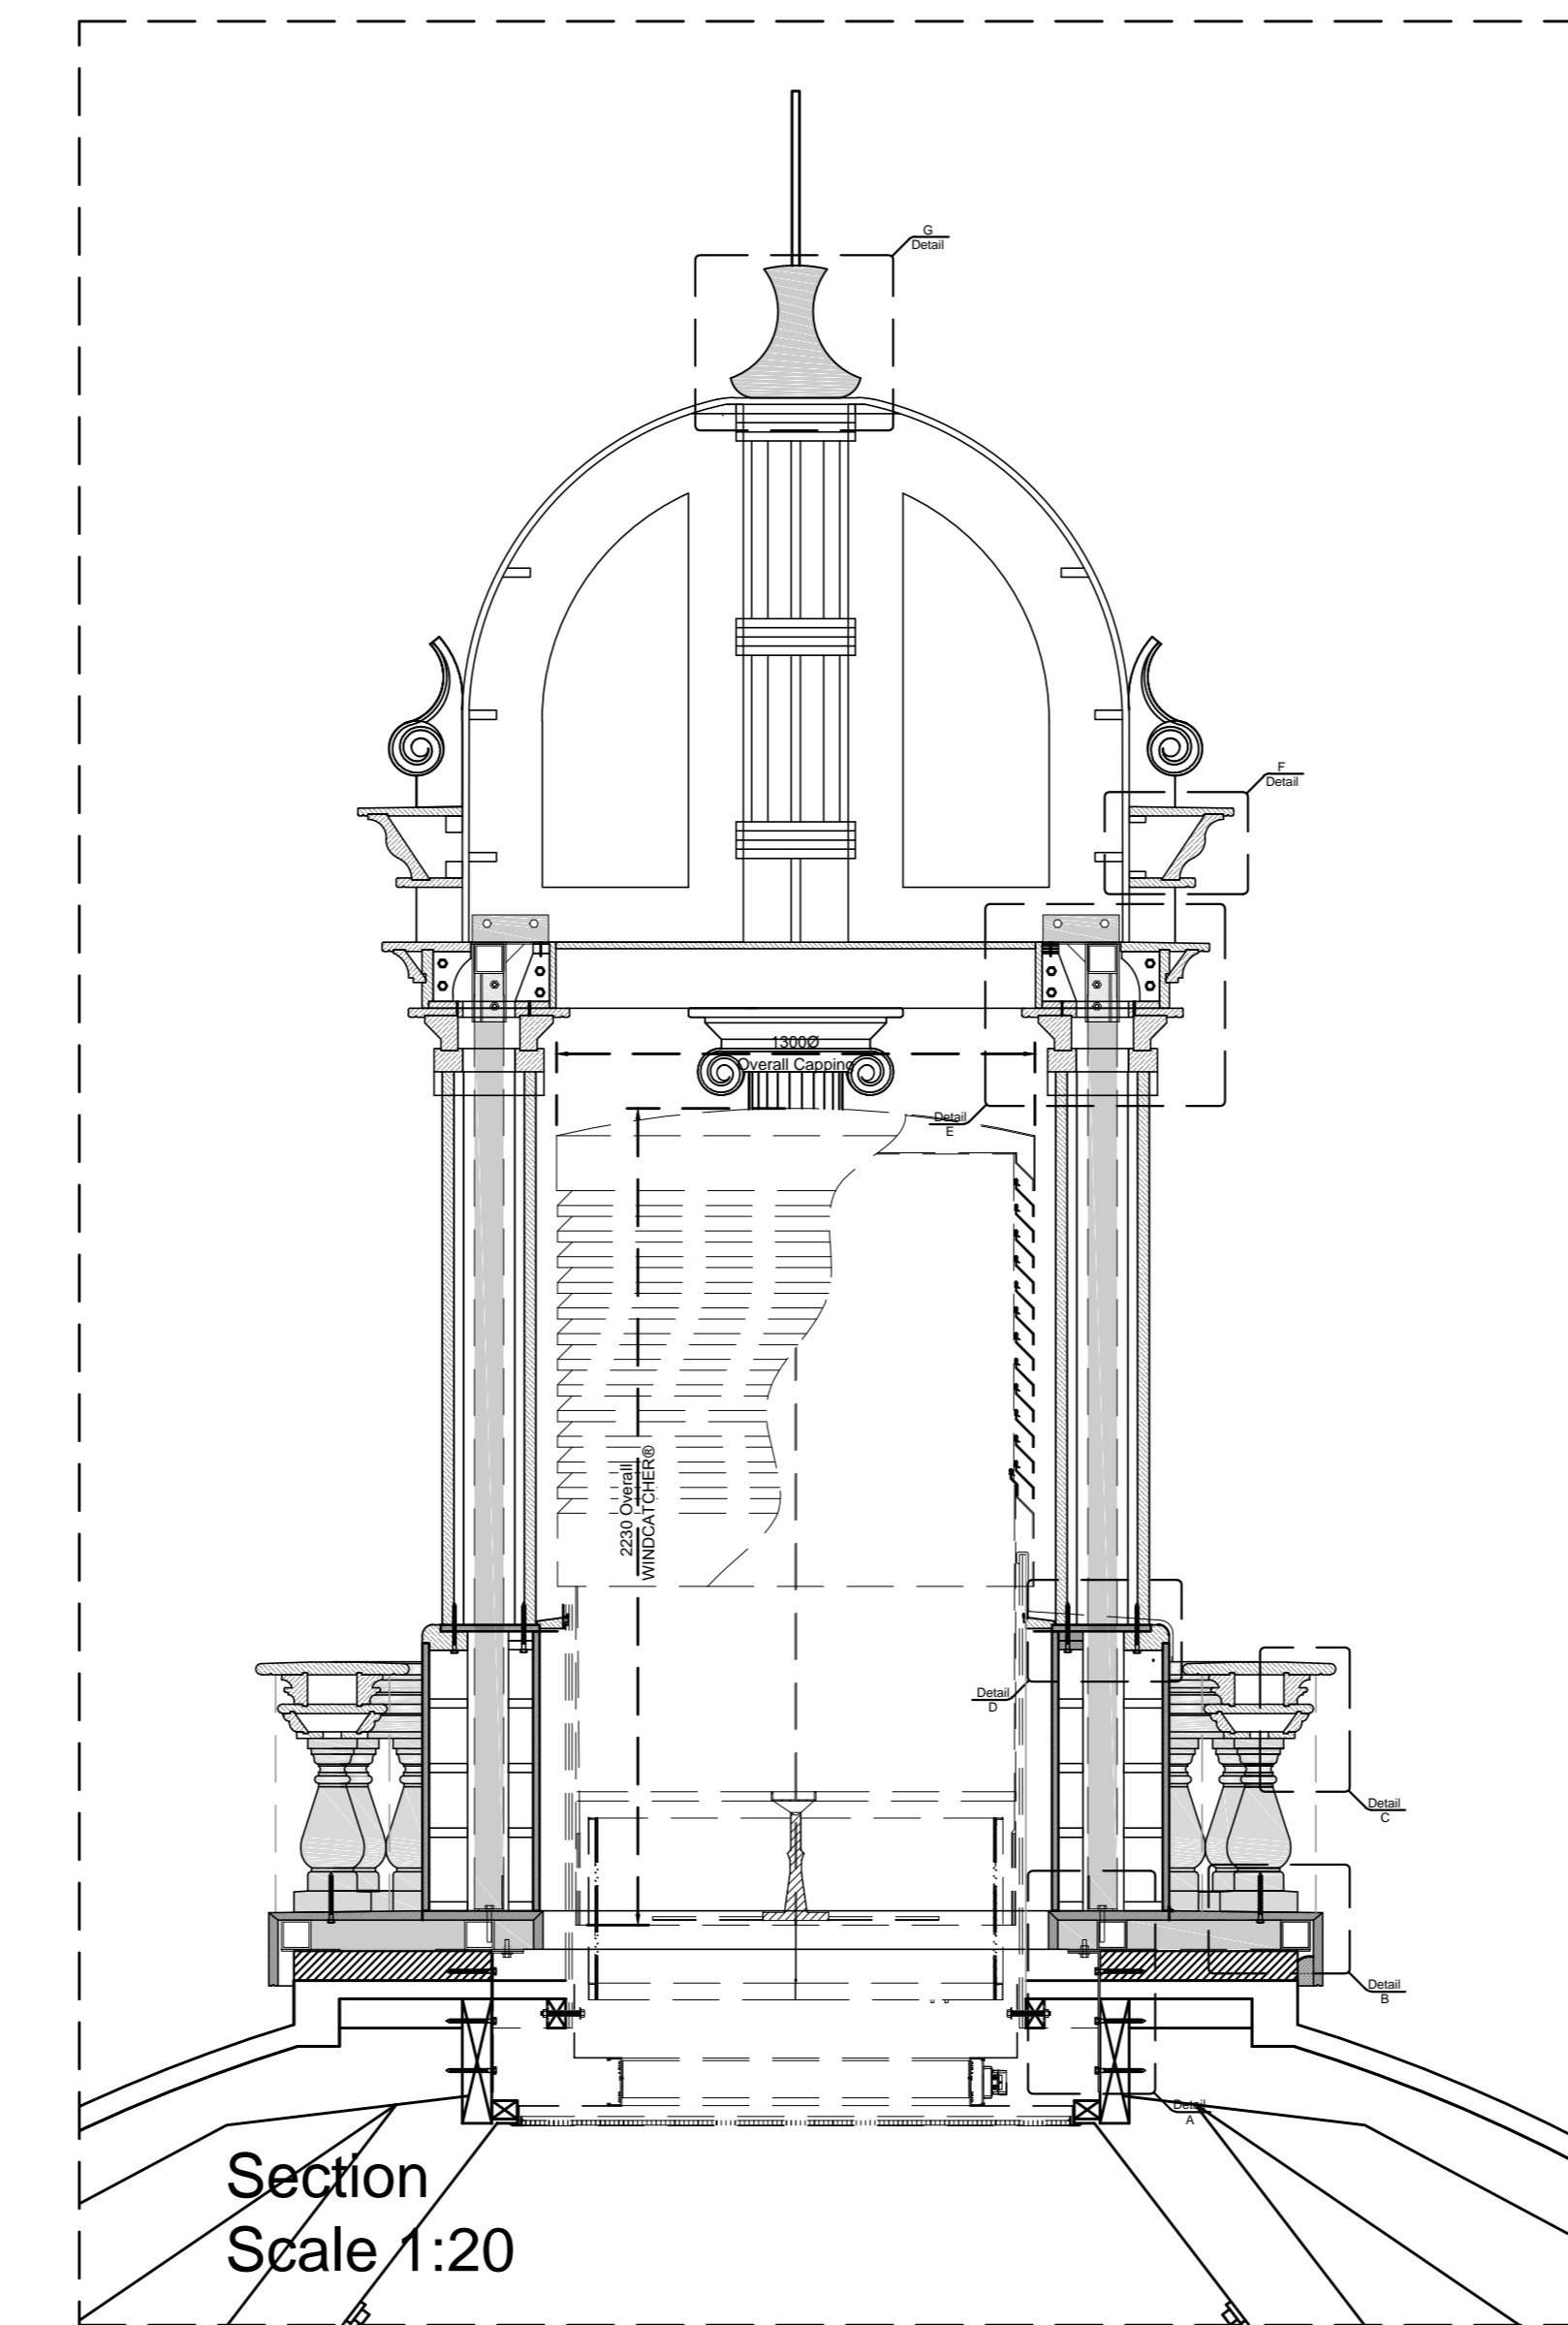

Section
Scale 1:20

Important Notes :-

- No allowance has been made for Lightning rod, as this is by others.
- All metalwork framework is subject to structural engineers report (see drawings 4394-01-M01 & M02)
- All fitting works of Windcatcher to be by others, Refer to Monodraught drawing 1157/1B
- All lead work & flashings to be by others

Fitting sequence :-

- 1). Windcatcher to be fitted by others,
- 2). Base section including columns to be fitted over windcatcher & bolted into place
- 3). Dome top to be fitted last and bolted onto the top of the metalwork legs

THIS DRAWING IS COPYRIGHT ©

NOTES

This drawing should be read in conjunction with drawings:-
4394-01-002, 4394-01-M01, 4394-01-M02

Rev B:
Revised to suit comments from Ted Bogal regarding fitment of Monodraught windcatcher, scrolled column tops spun 90 deg. 80mm build up included ref Ted Bogal info, extra metalwork details included.

Rev A:
Revised to suit comments received and extra details added.

REV	BY	DATE	DESCRIPTION
B	AB	20.08.19	See additional notes
A	AB	12.07.19	See additional notes

NBJ,
Airedale Park, Sibbertoft Road,
Huddersfield, West Yorkshire,
HD17 8JL,
Tel: 01484 880166
www.neilburkejoinery.co.uk



TITLE
Cupola Roof

CLIENT
OD Projects

DRAWN BY: A Brown	CHECKED BY:
SCALE: As Noted	PAPER SIZE: A0
DRAWING STAGE: Approval	DATE: 26.03.19
DRAWING NUMBER: 4394-01-001	REV: A B