




Detail E
Scale 1:2

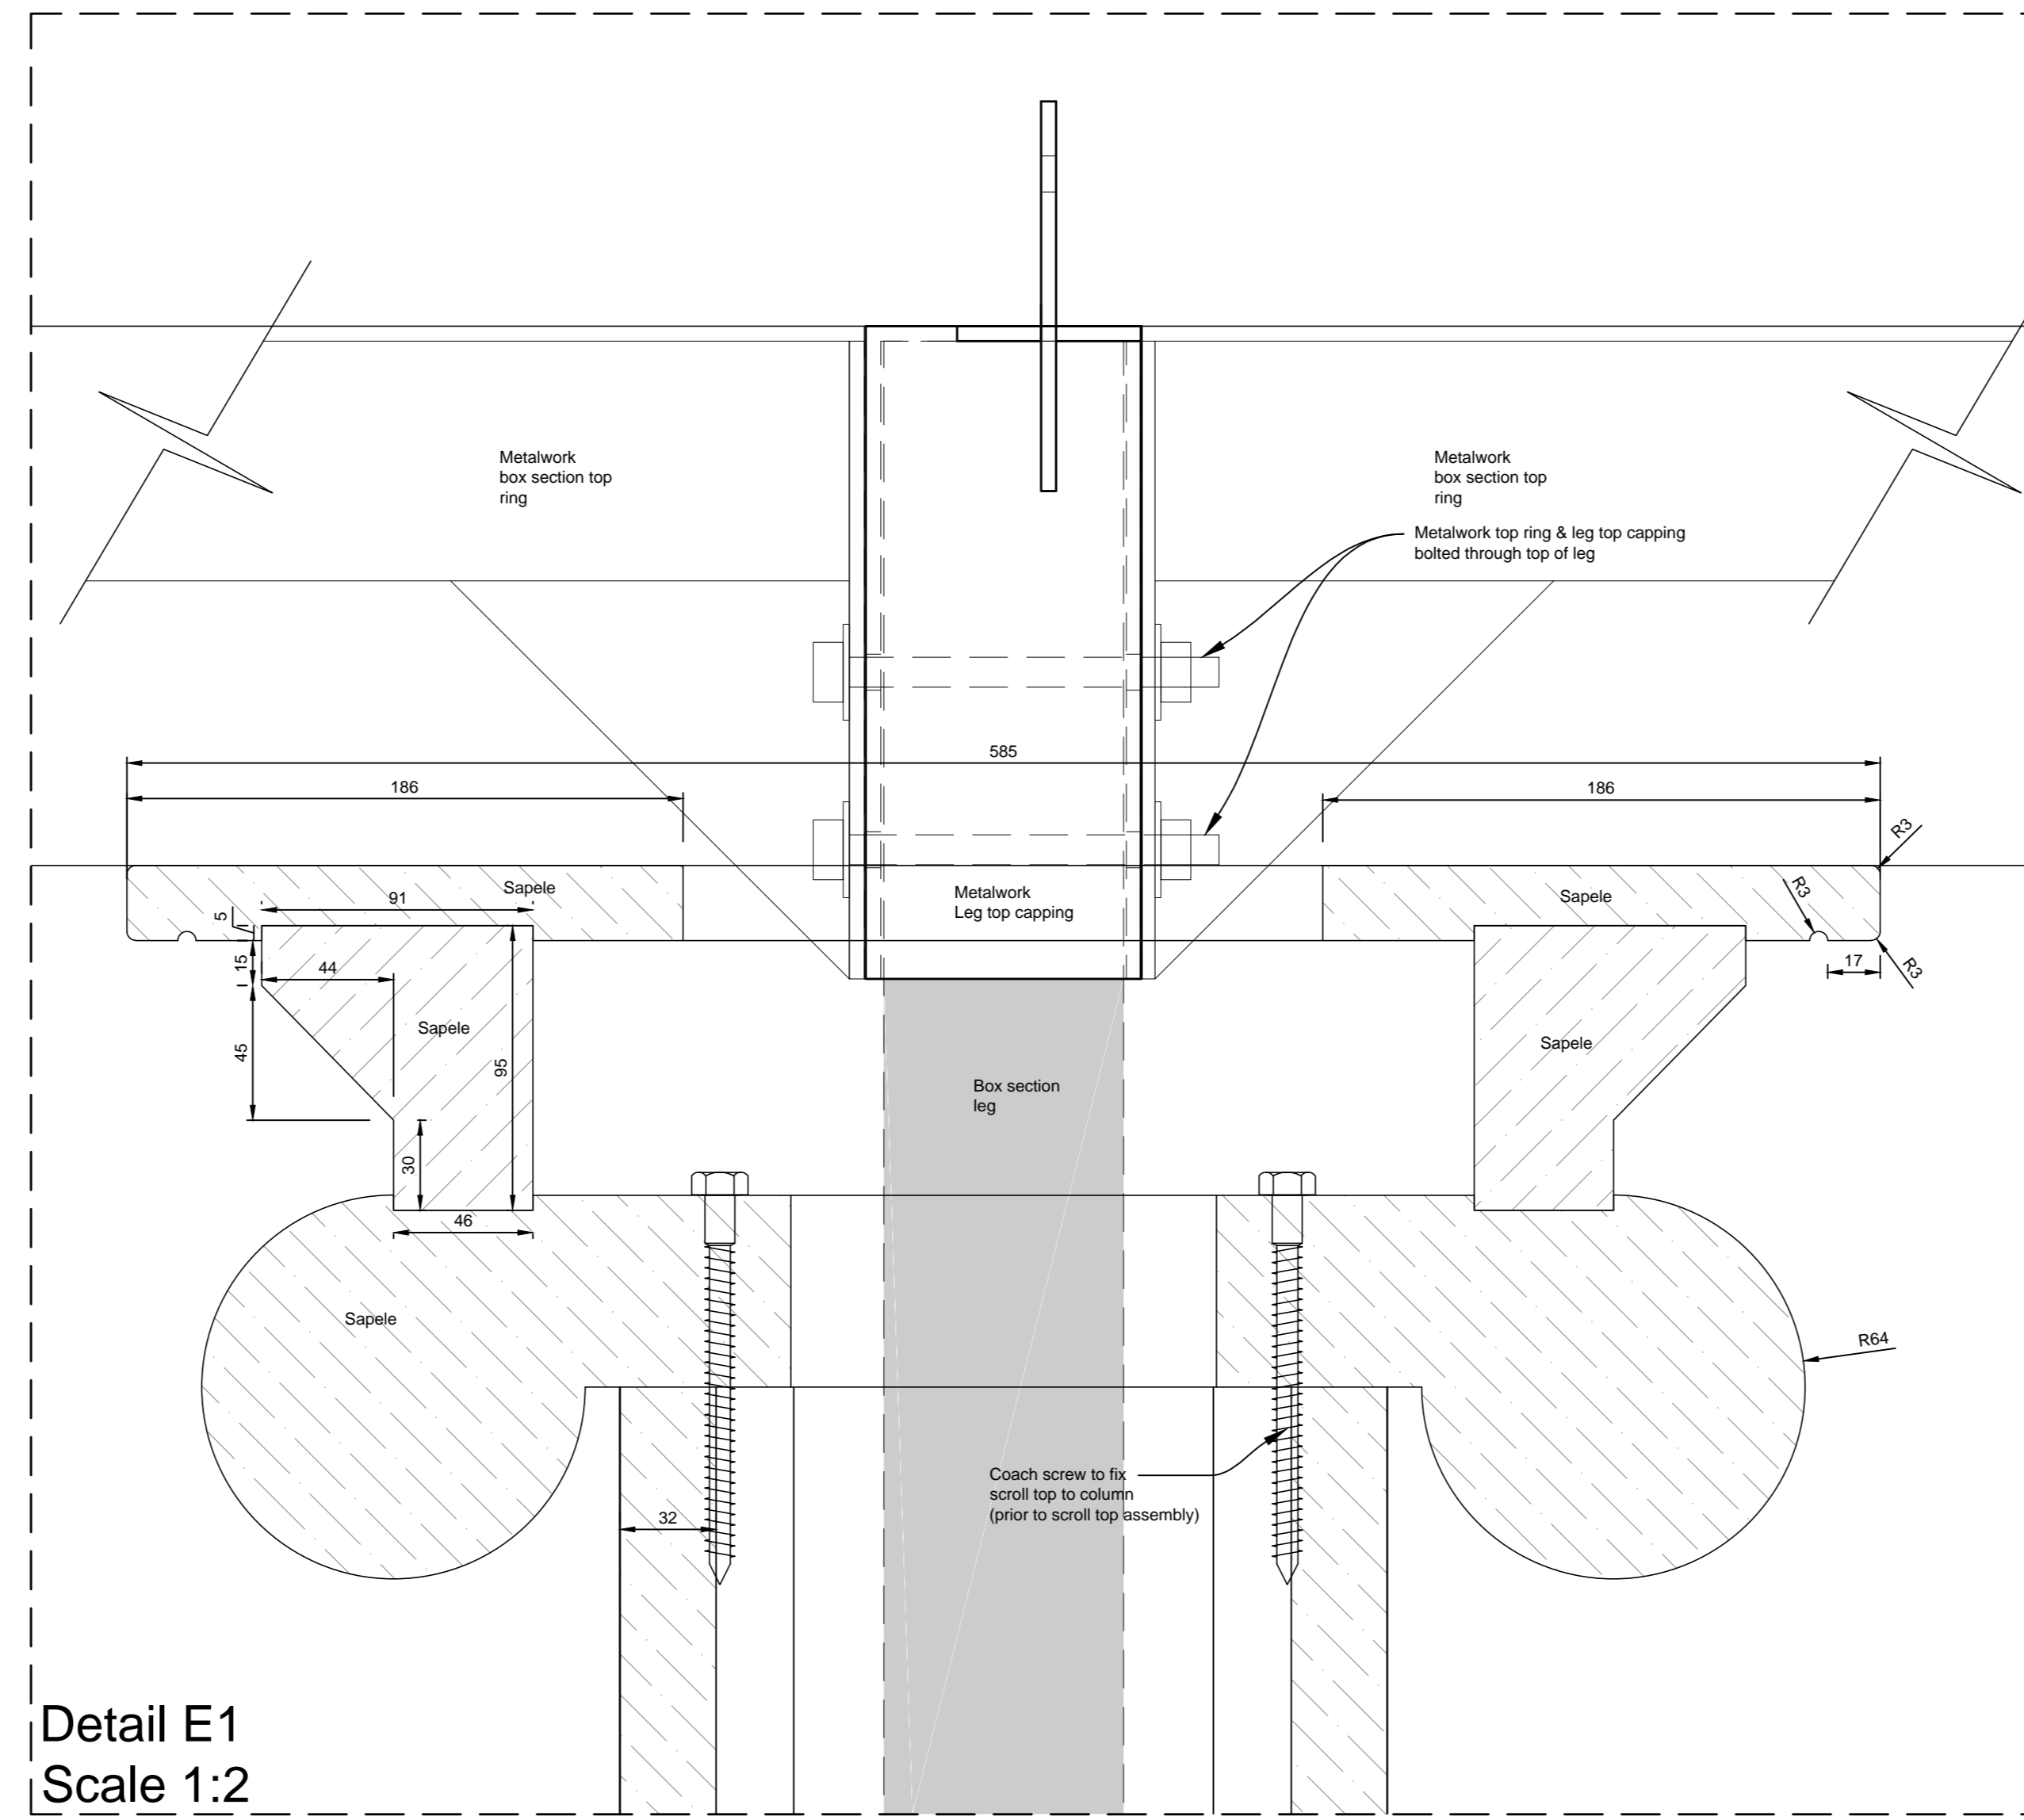


Detail E1
Scale 1:2

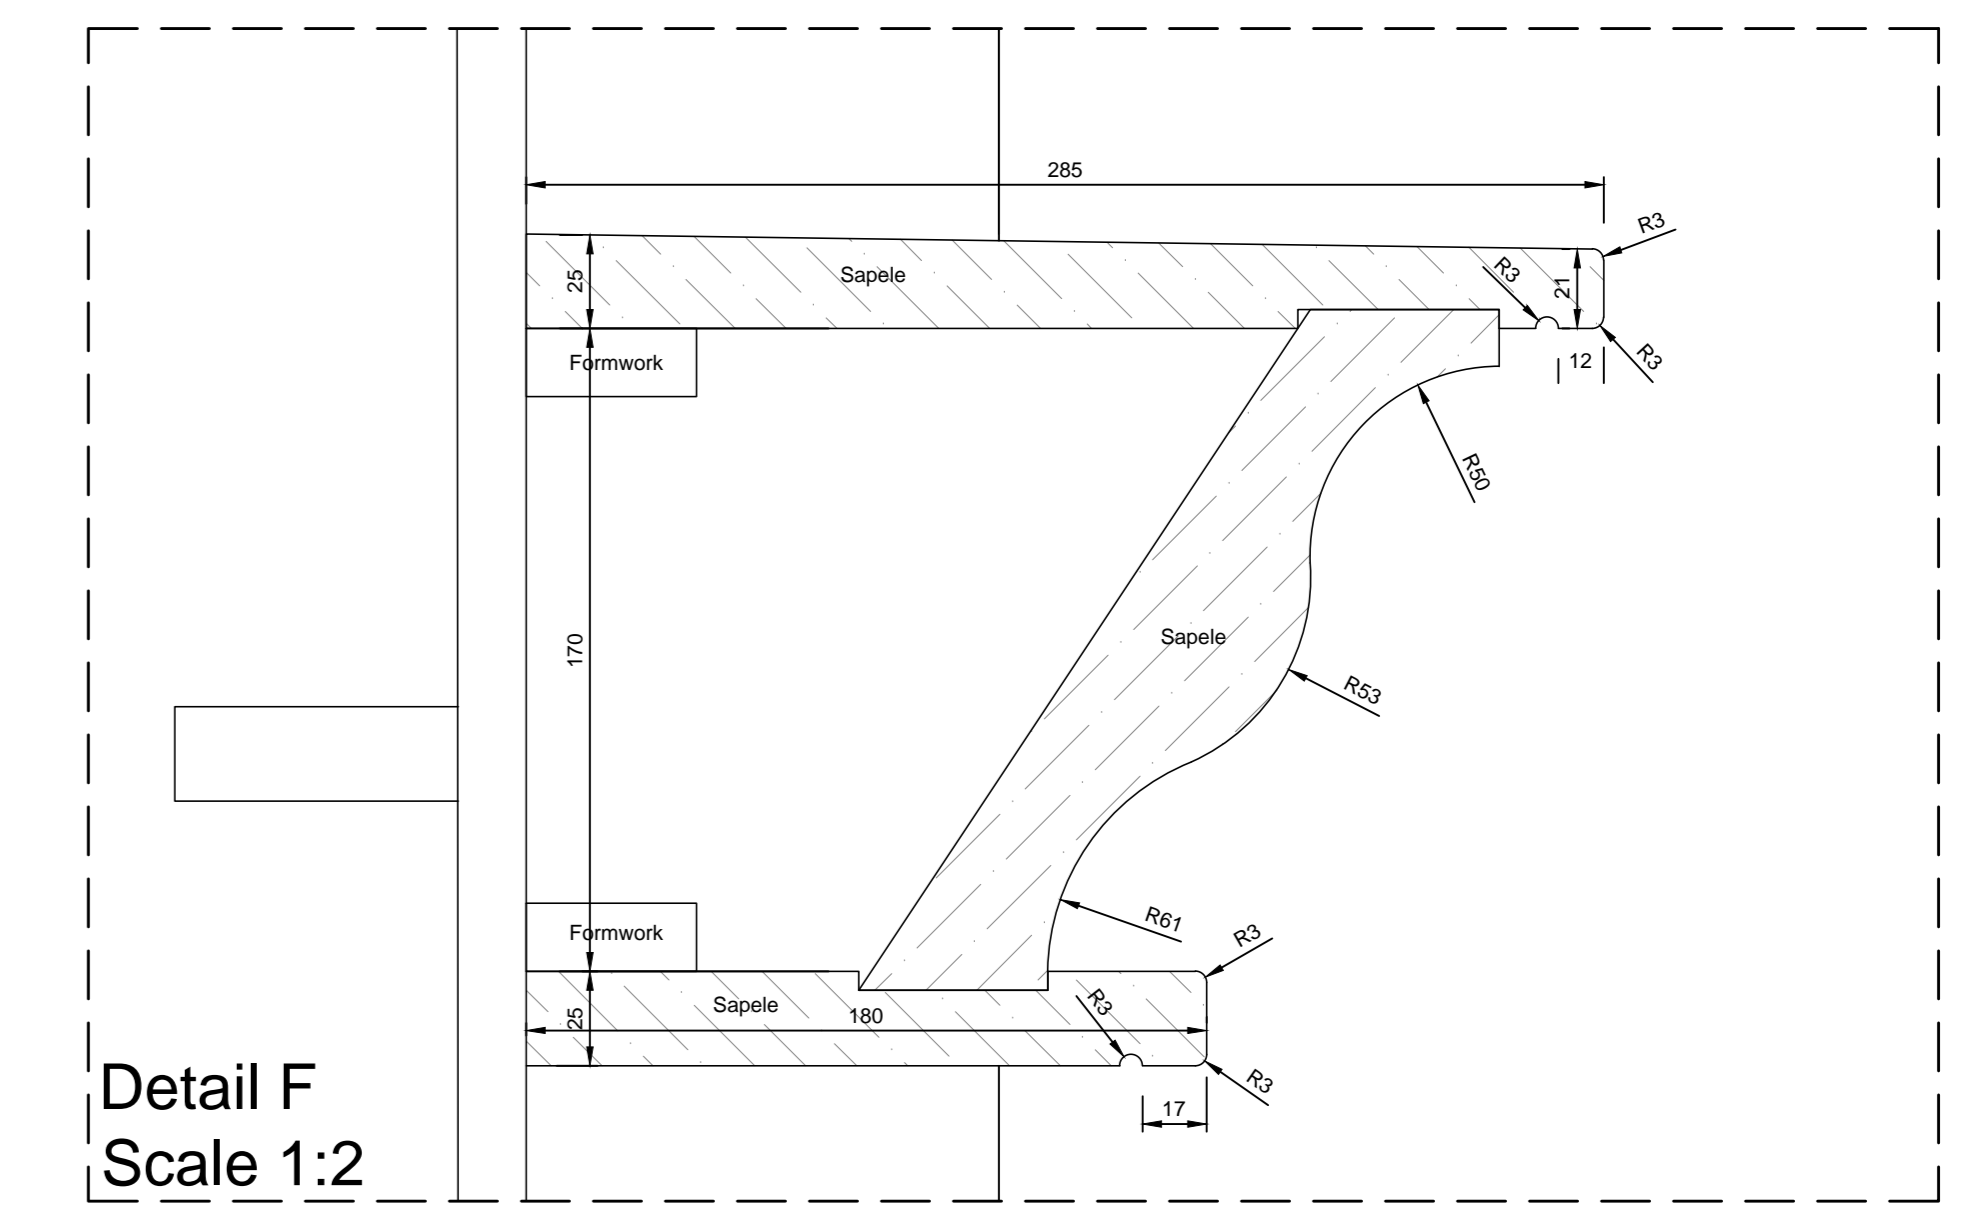


Detail F
Scale 1:2

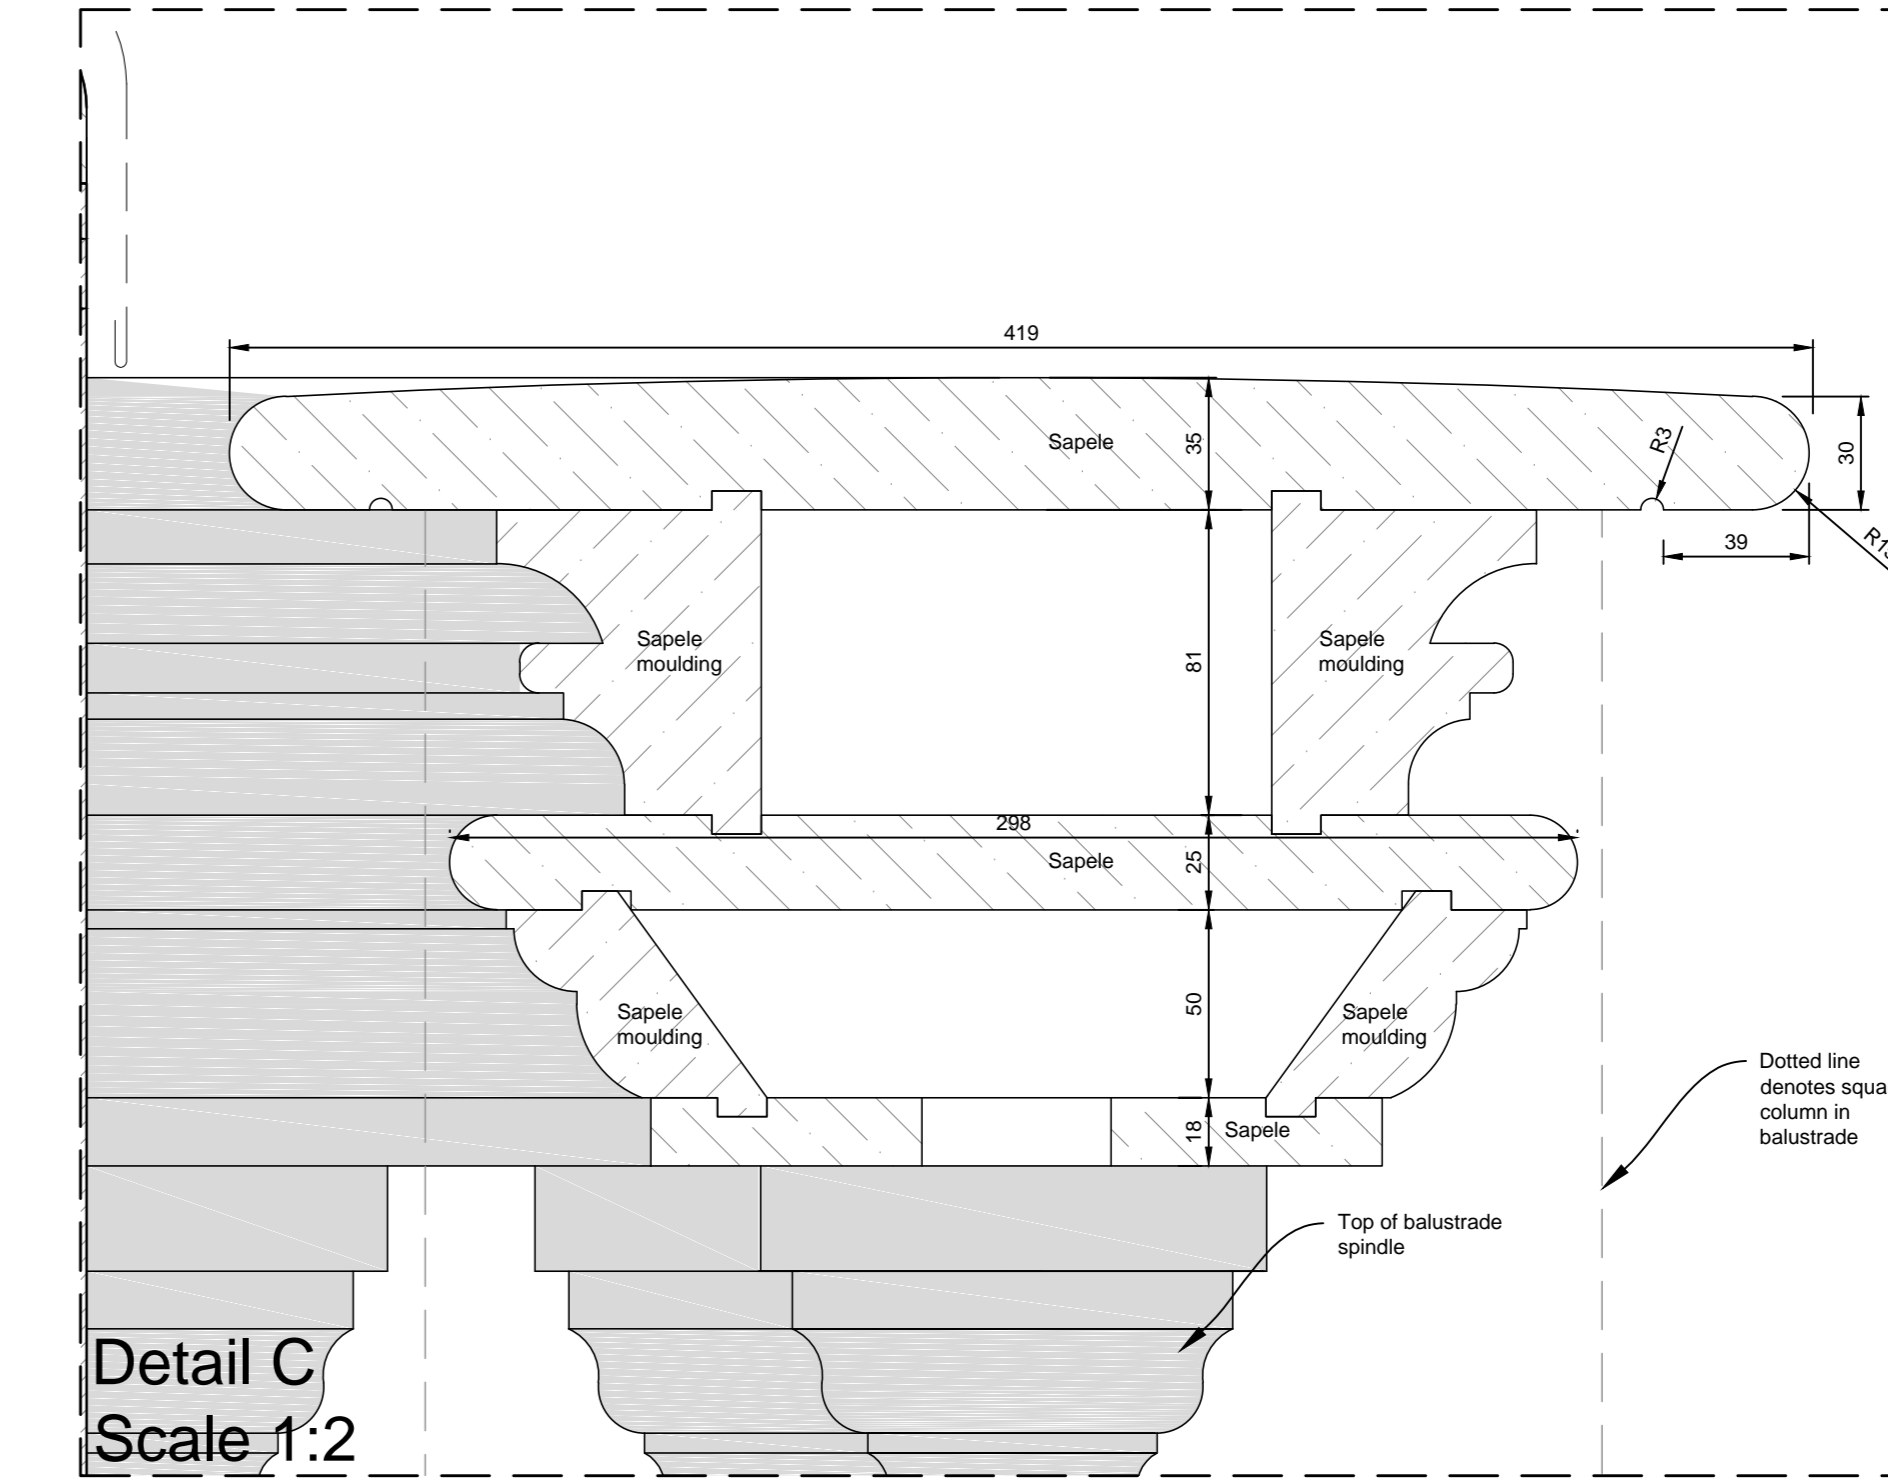


Detail C
Scale 1:2

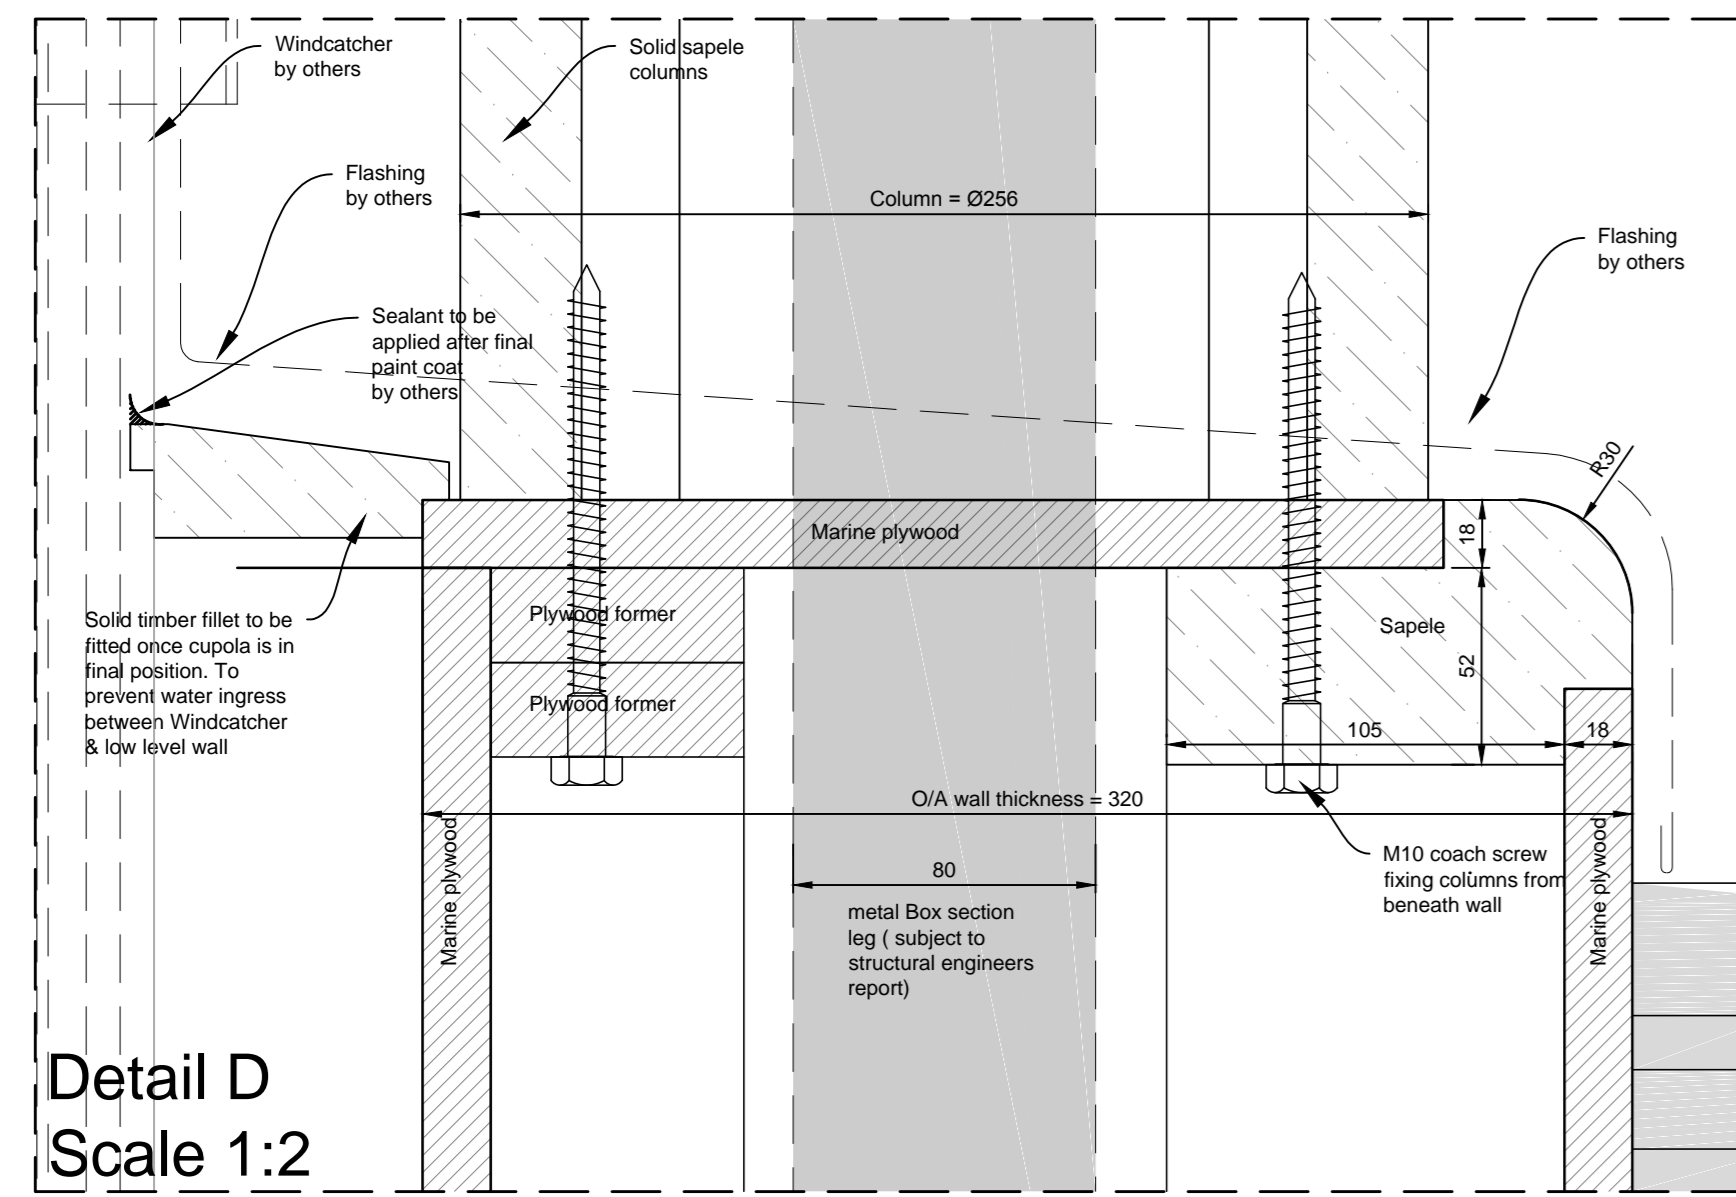


Detail D
Scale 1:2

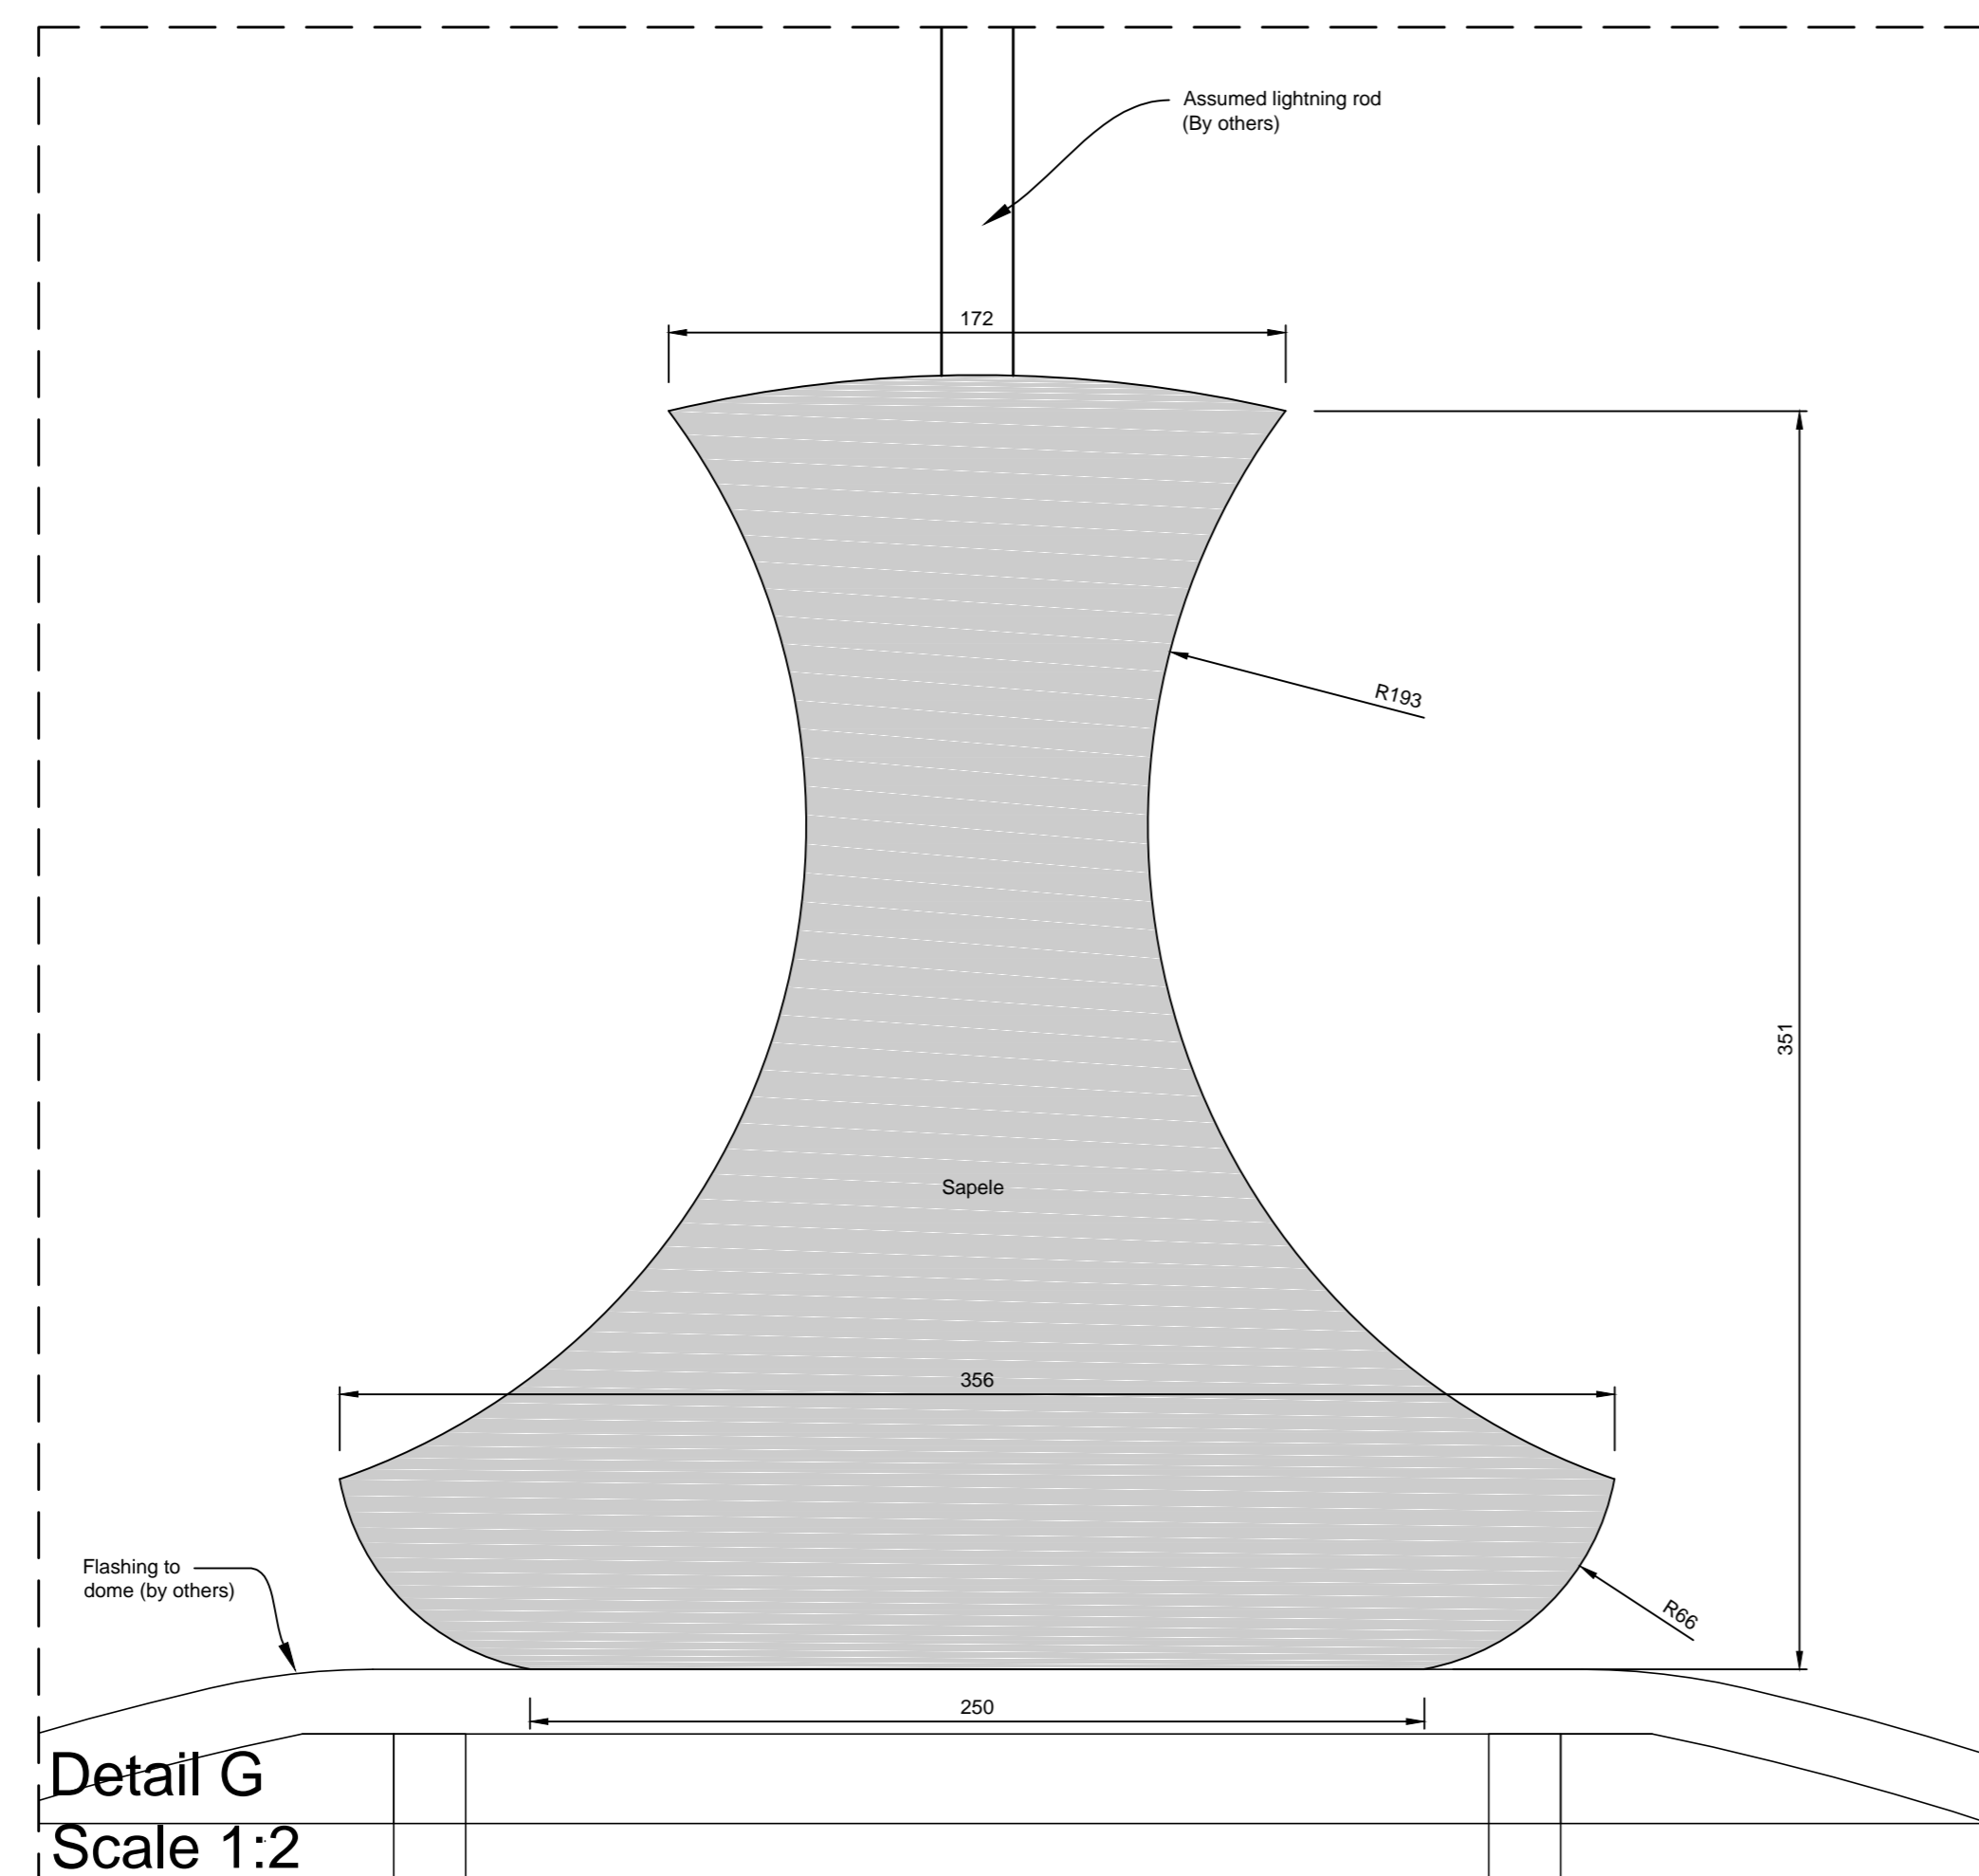

Detail G
Scale 1:2

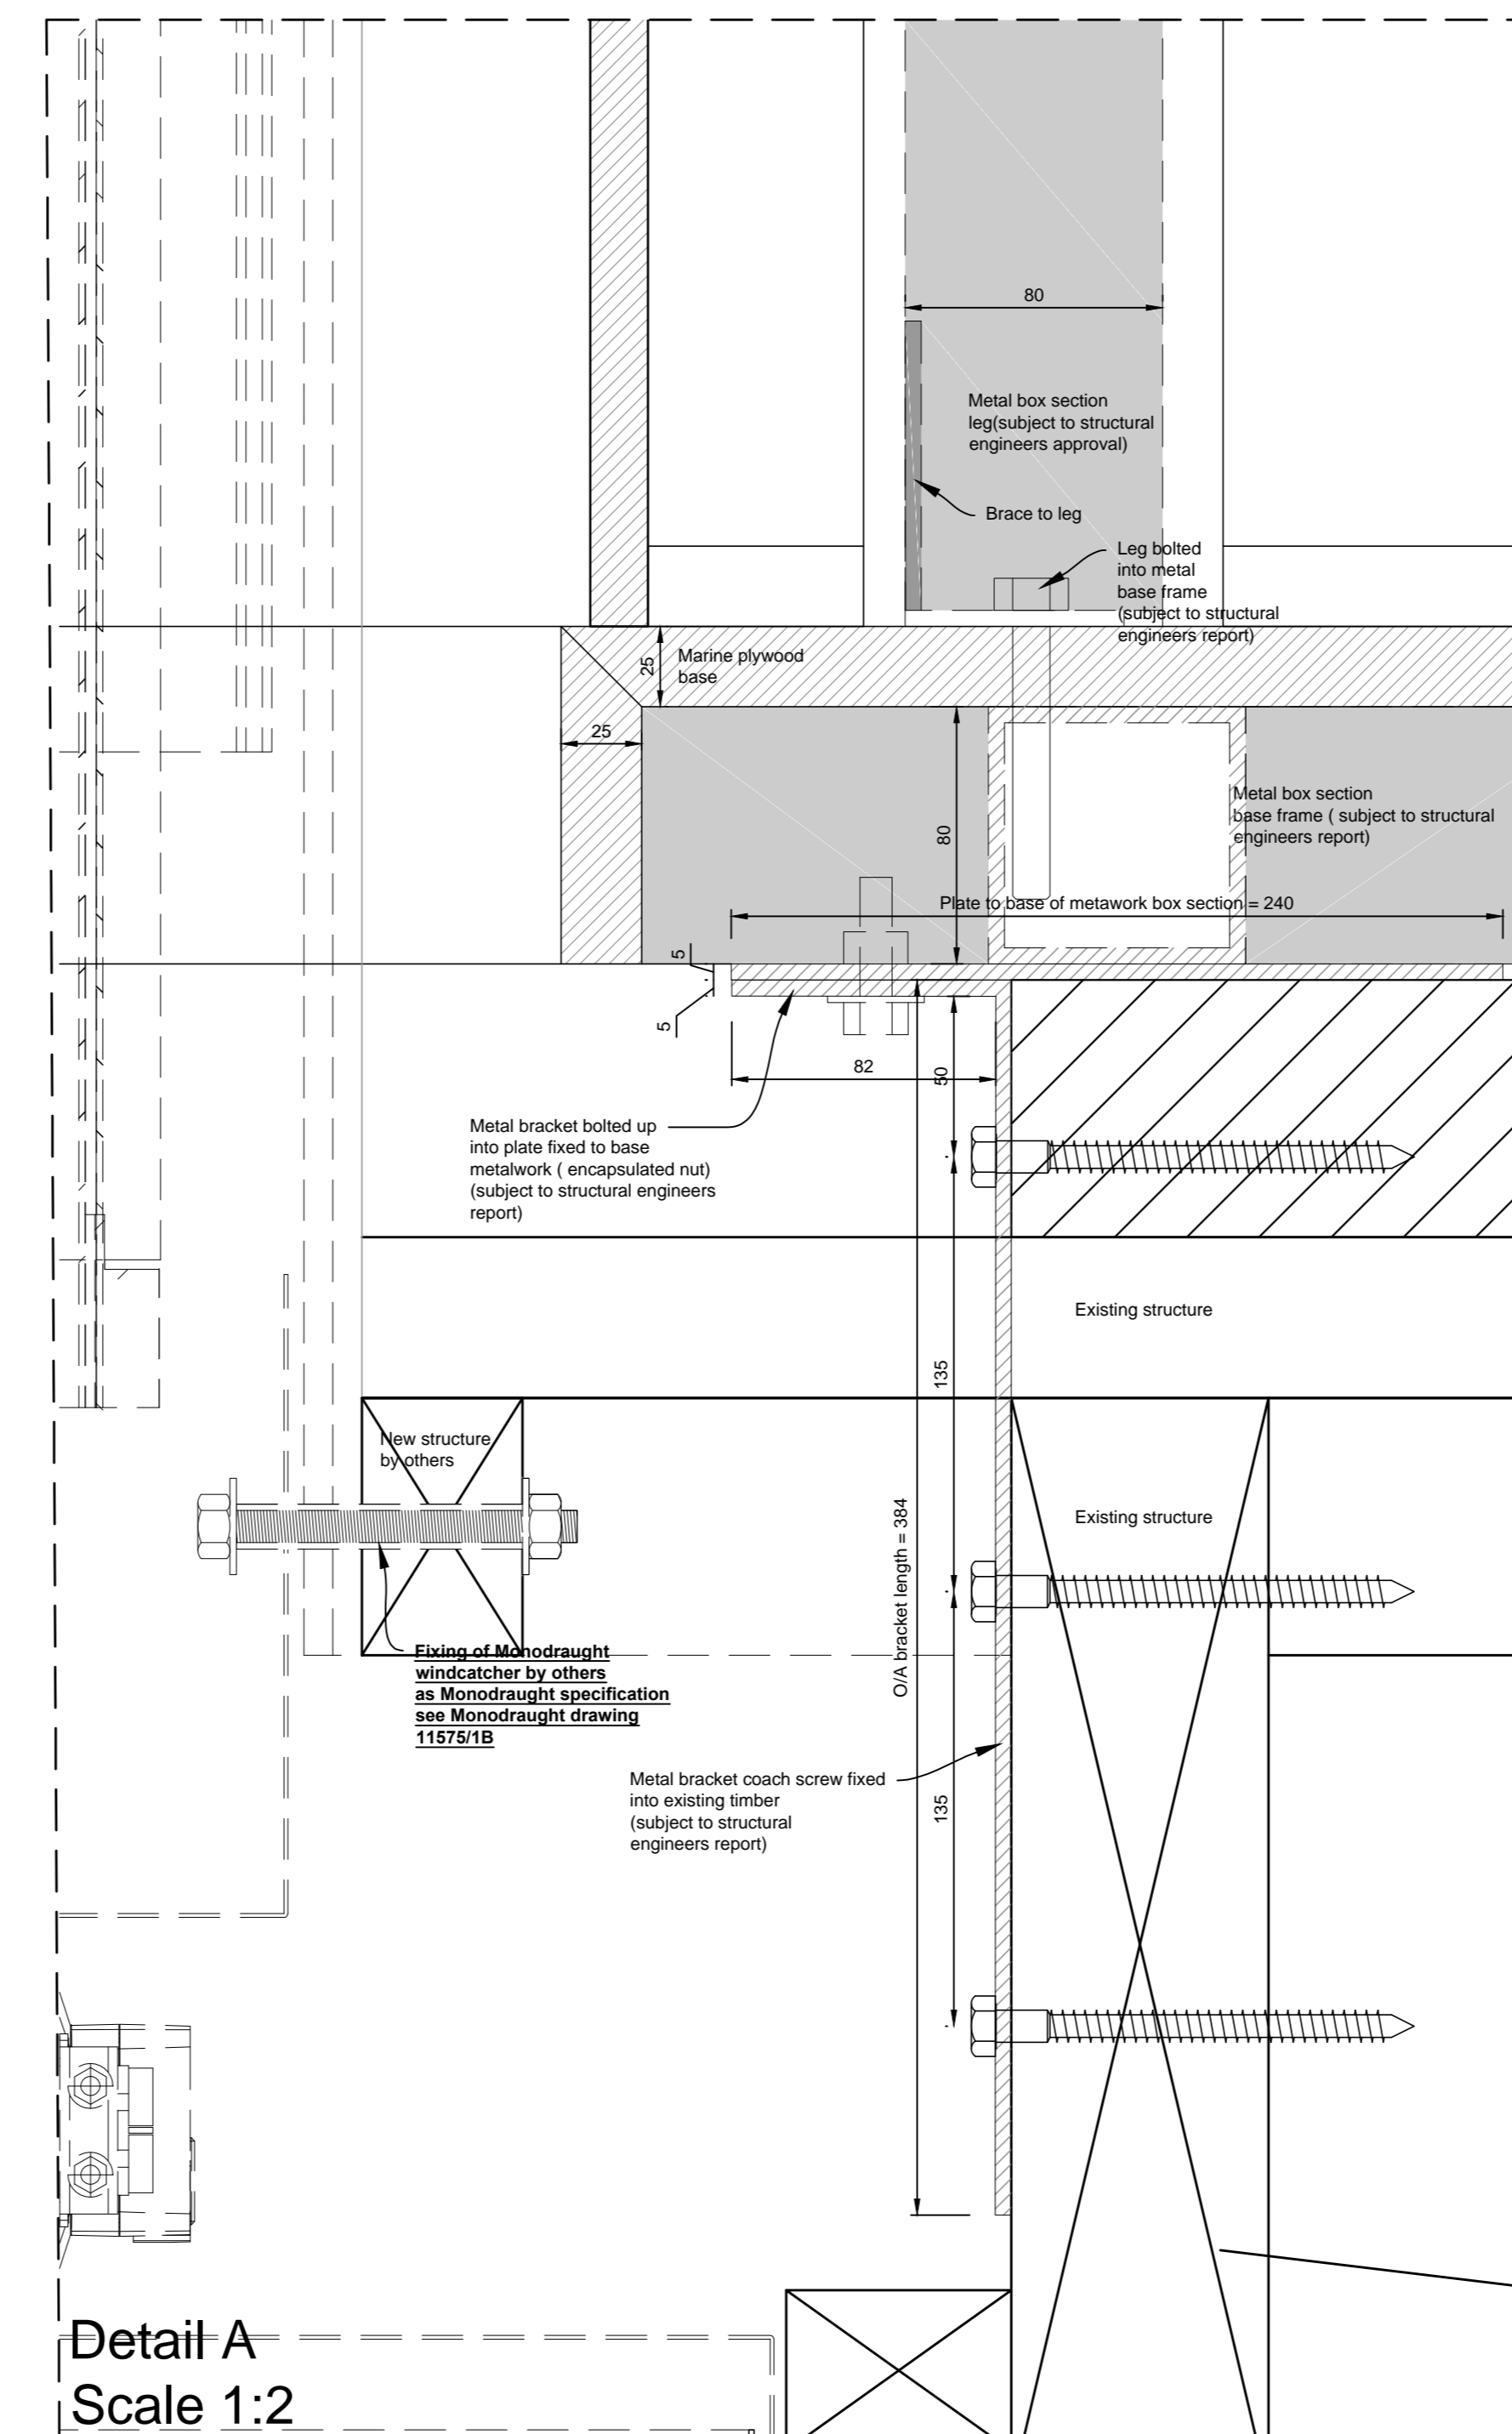

Detail A
Scale 1:2

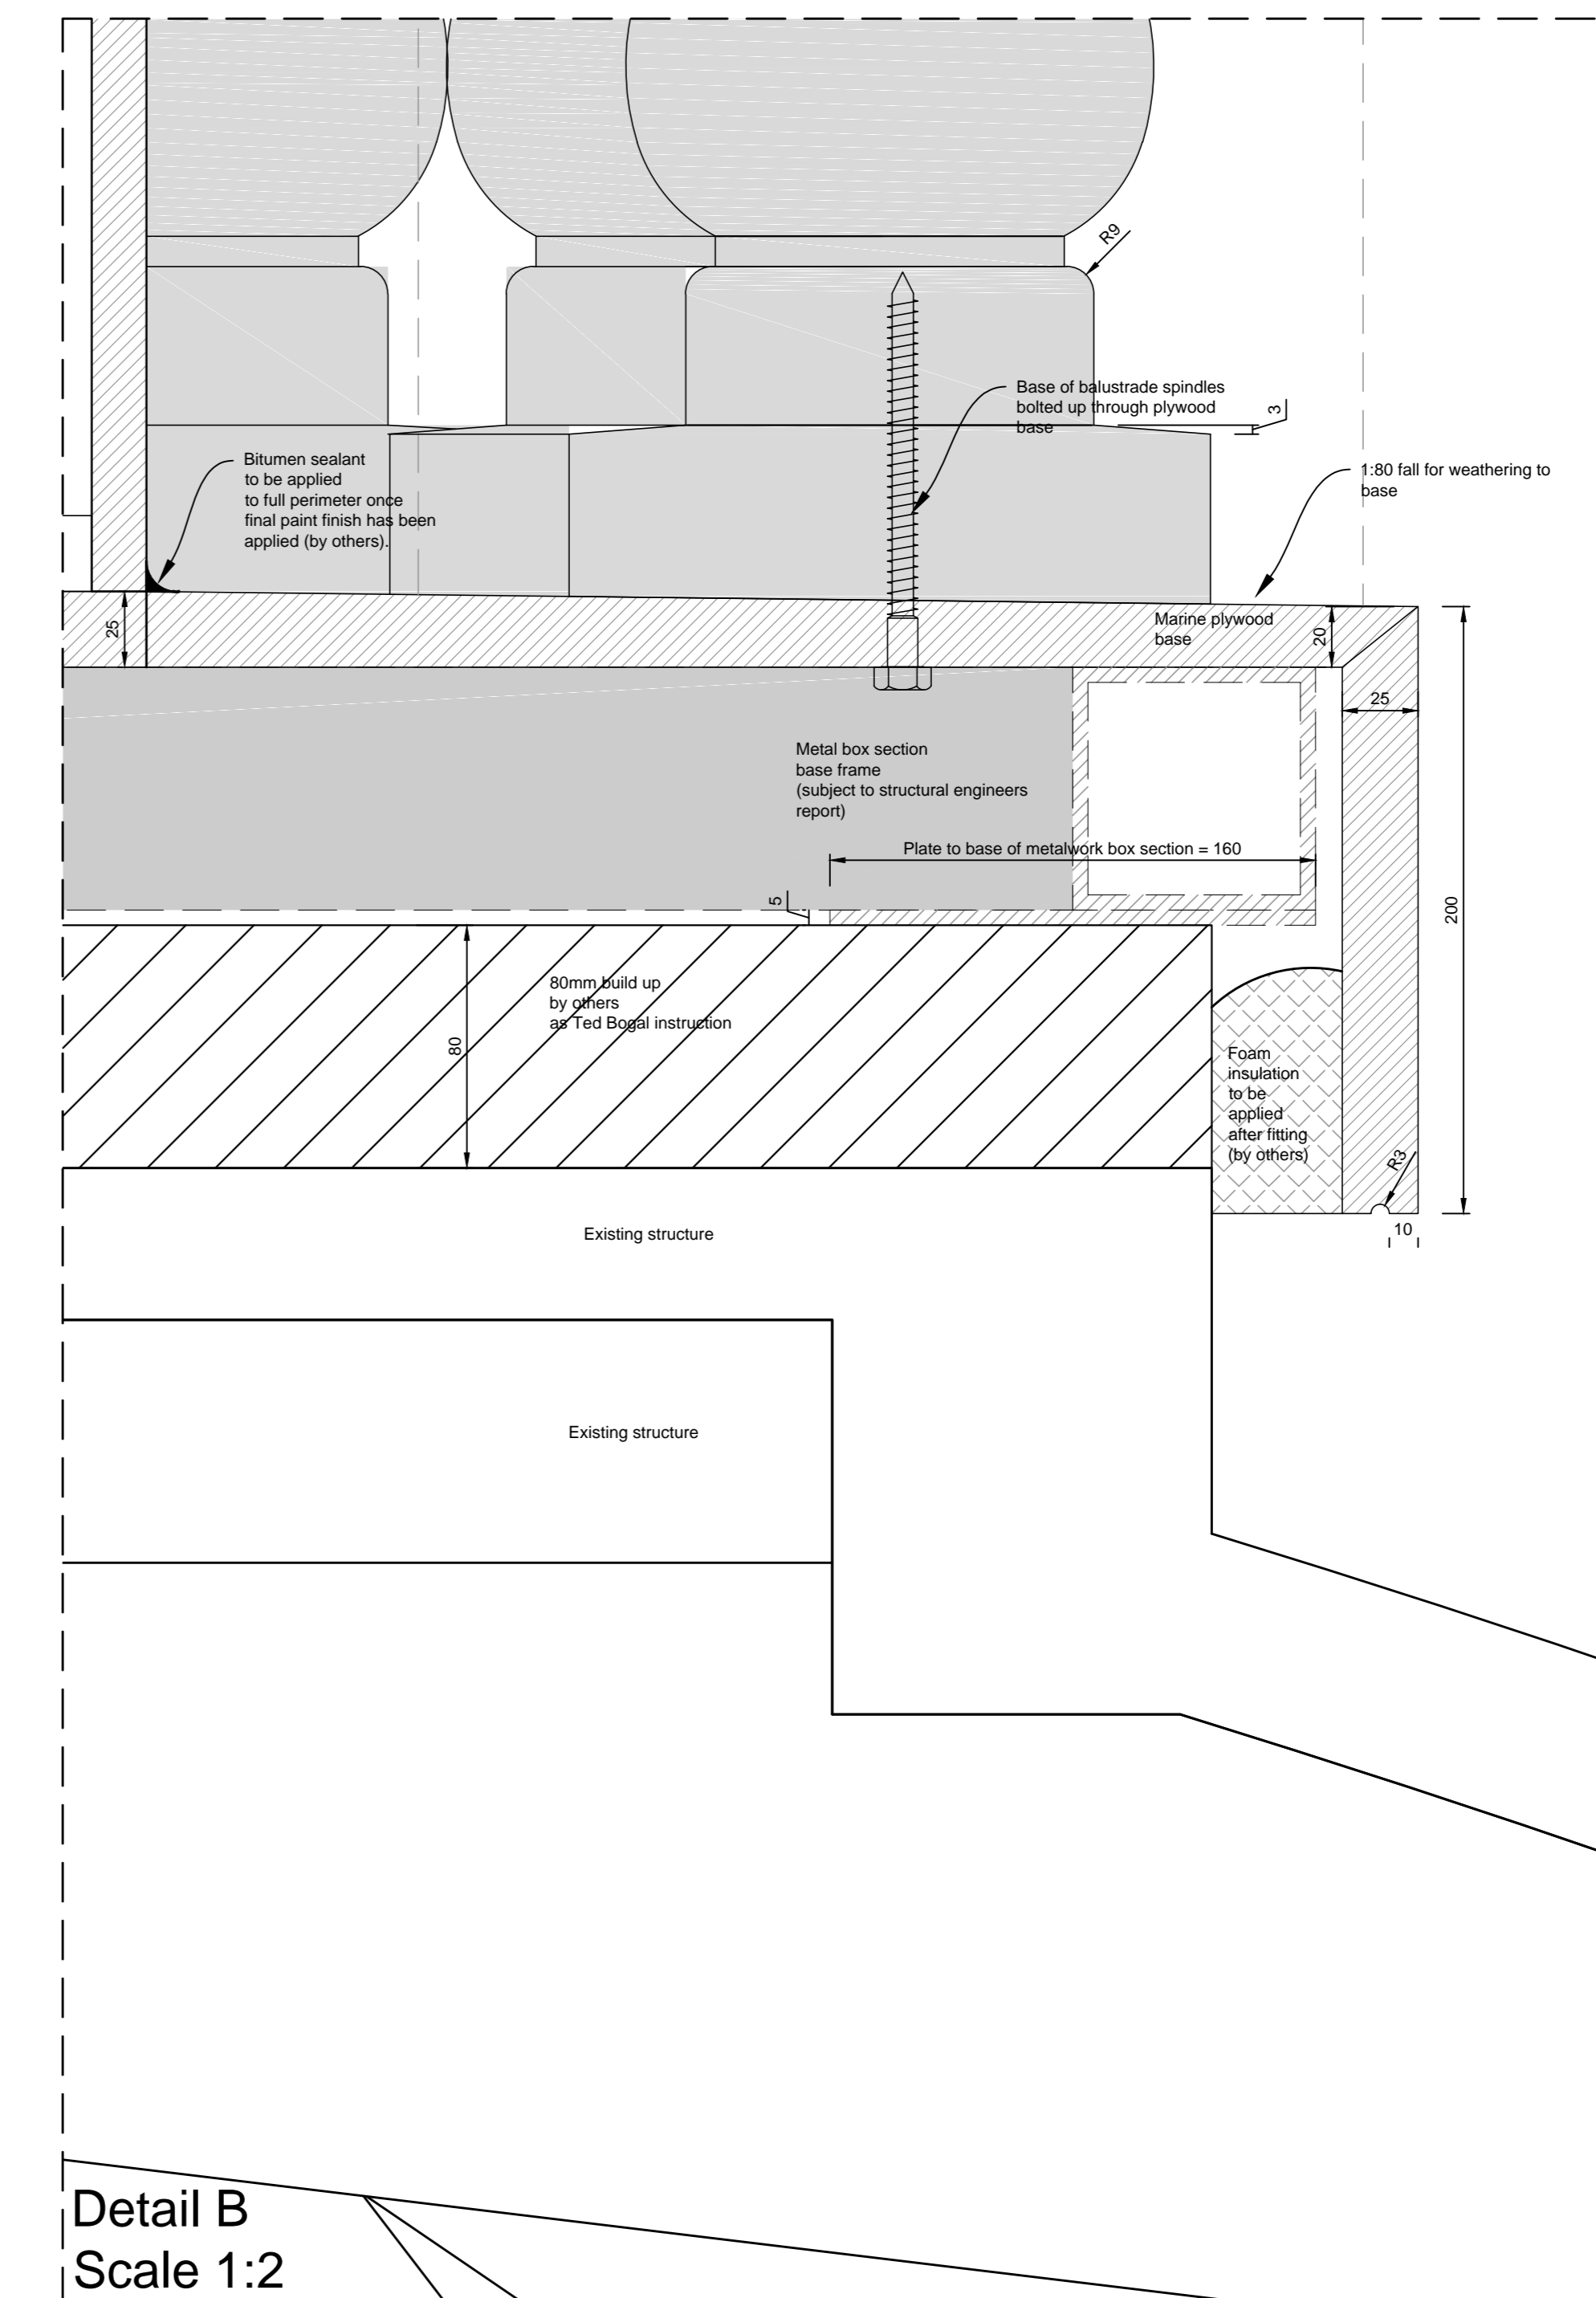

Detail B
Scale 1:2

THIS DRAWING IS COPYRIGHT ©

NOTES

This drawing should be read in conjunction with drawings:-
4394-01-001, 4394-01-M01, 4394-01-M02

REV	BY	DATE	DESCRIPTION
B	AB	20.08.19	See drg 001
A	AB	12.07.19	See drg 001

REV	BY	DATE	DESCRIPTION
B	AB	20.08.19	See drg 001
A	AB	12.07.19	See drg 001

NBJ,
Airfield Park, Sibbertoft Road,
Leicester, Leicestershire,
LE17 6JA,
Tel: 01538 880166
www.neilburkejoinery.co.uk



TITLE
Cupola Roof details

CLIENT
OD Projects

DRAWN BY: A Brown	CHECKED BY:
SCALE: As Noted	PAPER SIZE: A0
DRAWING STAGE: Approval	DATE: 26.03.19
DRAWING NUMBER: 4394-01-002	REV: A B