



Existing Side (South West) Elevation

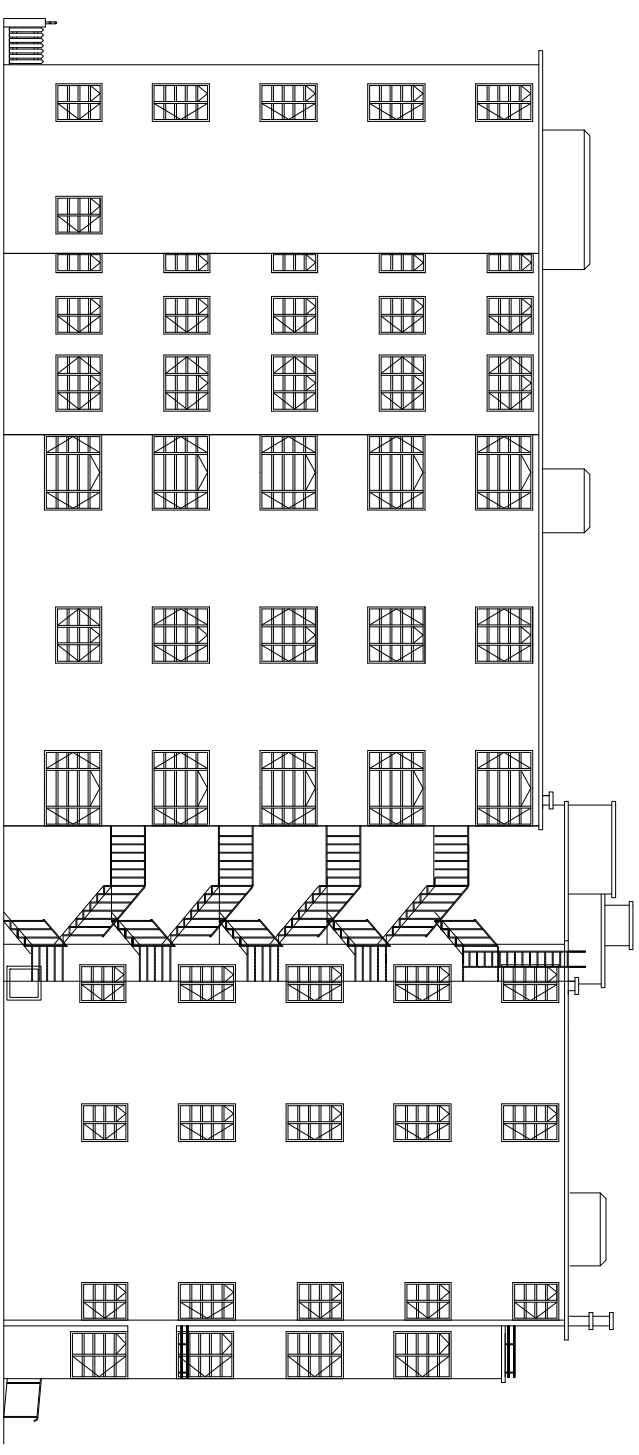

Proposed Side (South West) Elevation

Existing & Proposed Side (South West) Elevations

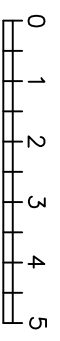

Scale 1:200

Client
HAMWAYS LIMITED

Project/site location
HYLDA COURT, 3-5 ST ALBAN'S ROAD, LONDON NW5 1RE

Drawing Title
EXISTING & PROPOSED SIDE (SOUTH WEST) ELEVATIONS

Drawn	Scale	Checked	Date
BM	1:200 of A3	PHD	26/06/2020

	AYALON SERVICES LTD 128 AQUALINA 110 LOWER ADELPH ROAD ESSEX CH1 5JG 01245 205 346 info@ayalonproperties.com

Drawing No. **A0813-102**