


Existing Side (North East) Elevation

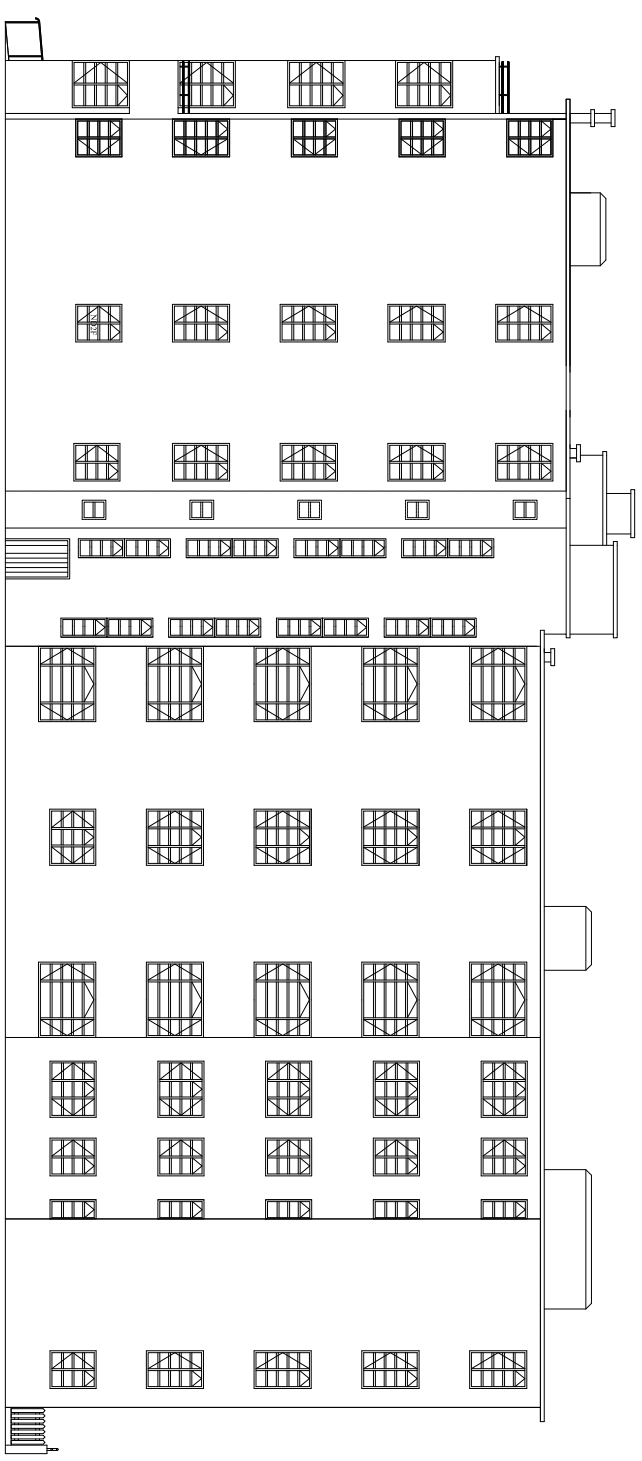

Proposed Side (North East) Elevation

Existing & Proposed Side (North East) Elevations



Scale 1:200



Client
HAMWAYS LIMITED

Project/Site Location
HYLDA COURT, 3-5 ST ALBAN'S ROAD, LONDON NW5 1RE

Drawing Title
EXISTING & PROPOSED SIDE (NORTH EAST) ELEVATIONS

Drawn	Scale	Checked	Date
BM	1:200 of A3	PHD	26/09/2020

AYALON SERVICES LTD
108 AQUARIUM
101 LOWER AUCKLAND STREET
CHICHESTER
ESSEX
S04 0AU
01245 206 346
info@ayalonservices.com

Drawing No. **A0813-104**