



Existing Rear (North West) Elevation

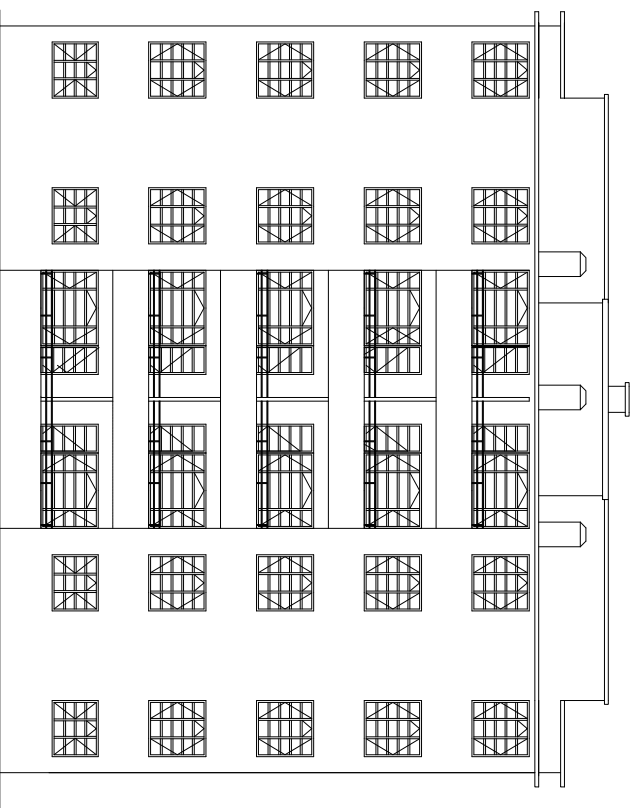

Proposed Rear (North West) Elevation

Existing & Proposed Rear (North West) Elevations

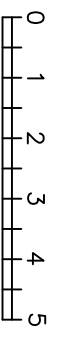

Scale 1:200

Client  
**HAMWAYS LIMITED**

Project/Site location  
**HYLDA COURT, 3-5 ST ALBAN'S ROAD, LONDON NW5 1RE**

Drawing Title  
**EXISTING & PROPOSED REAR (NORTH WEST) ELEVATIONS**

Drawn	Scale	Checked	Date
BM	1:200 at A3	PHD	26/06/2020

AYALON SERVICES LTD  
108 AQUARIUM  
CHICHESTER  
ESSEX  
SUSSEX  
01243 205 344  
info@ayalonproperties.com




Drawing No. **A0813-103**