
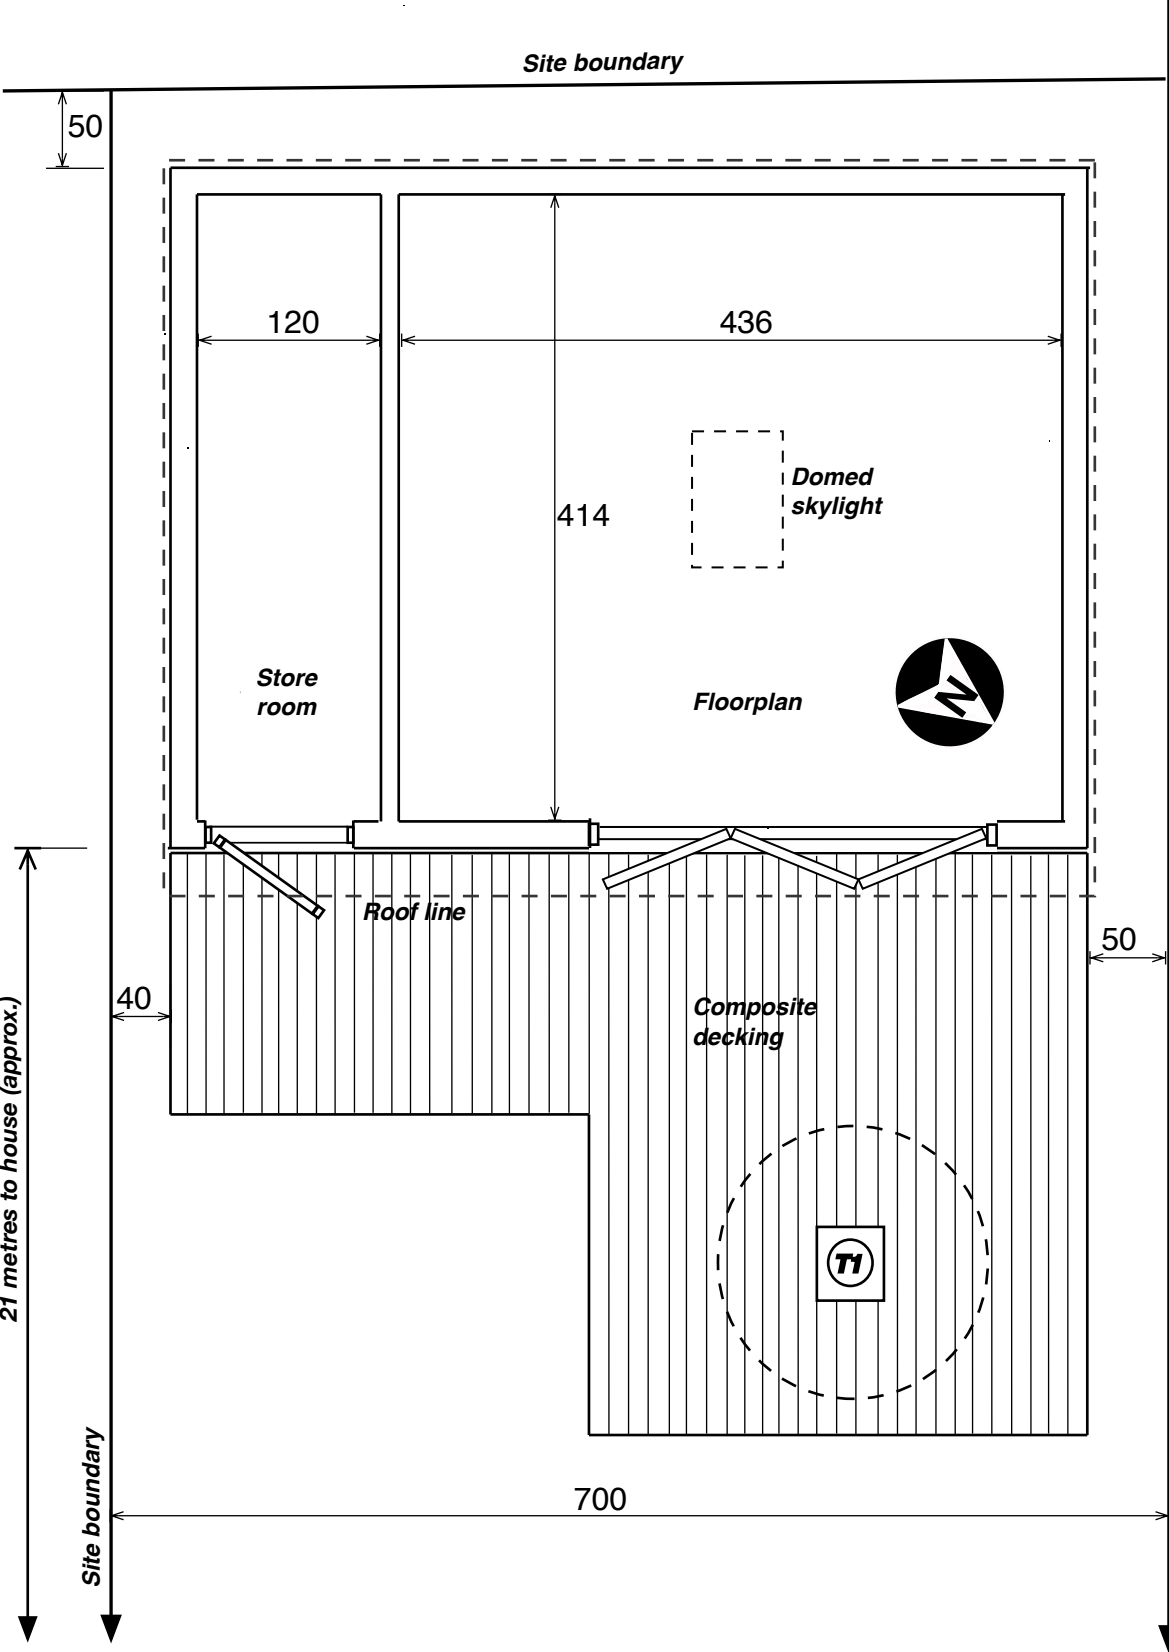
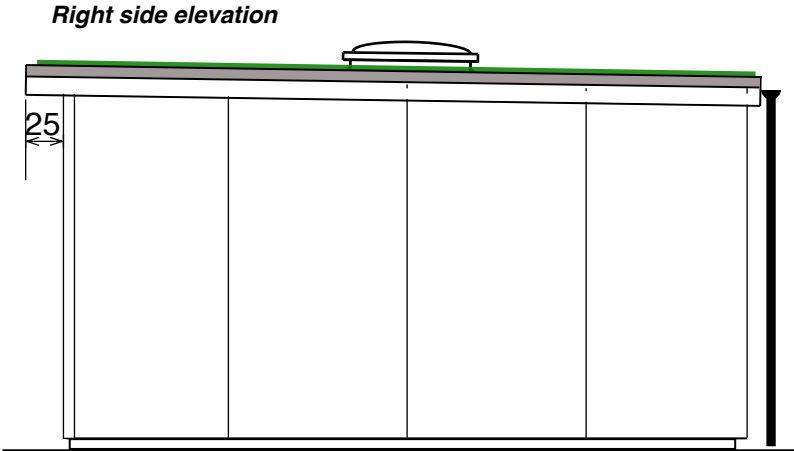
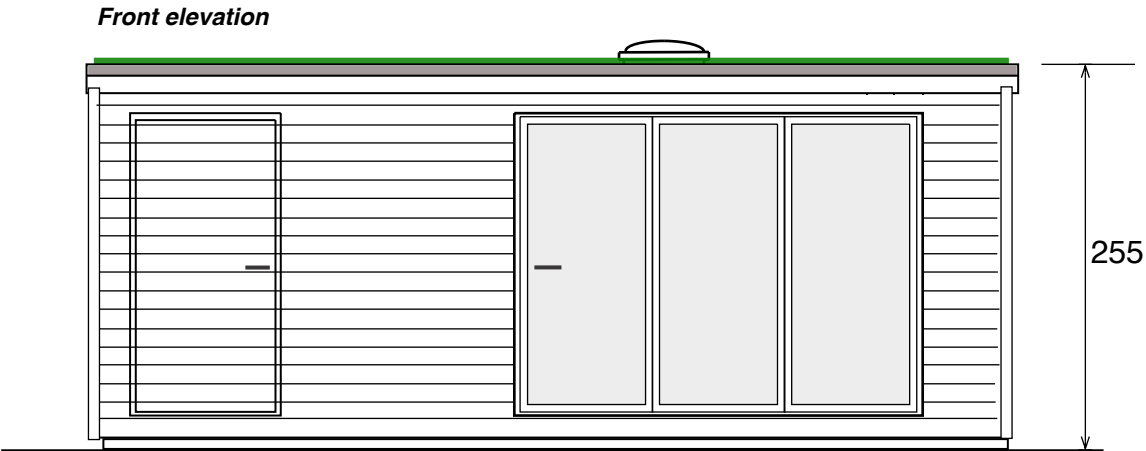
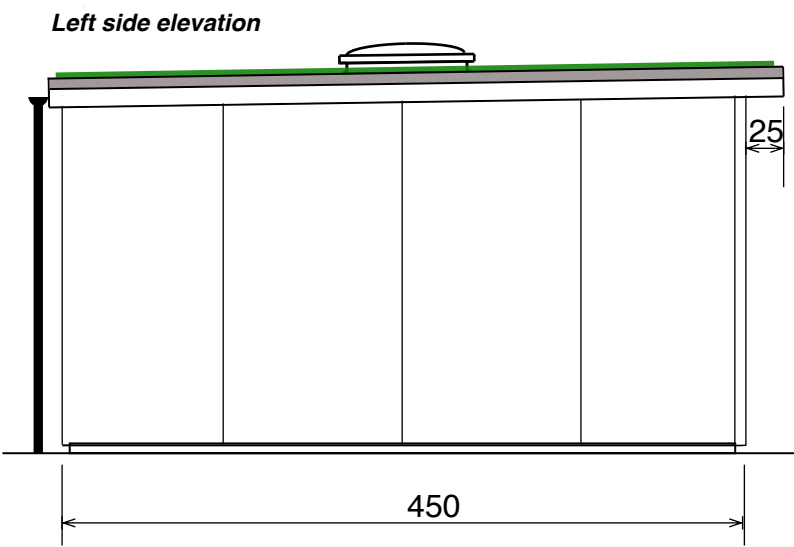


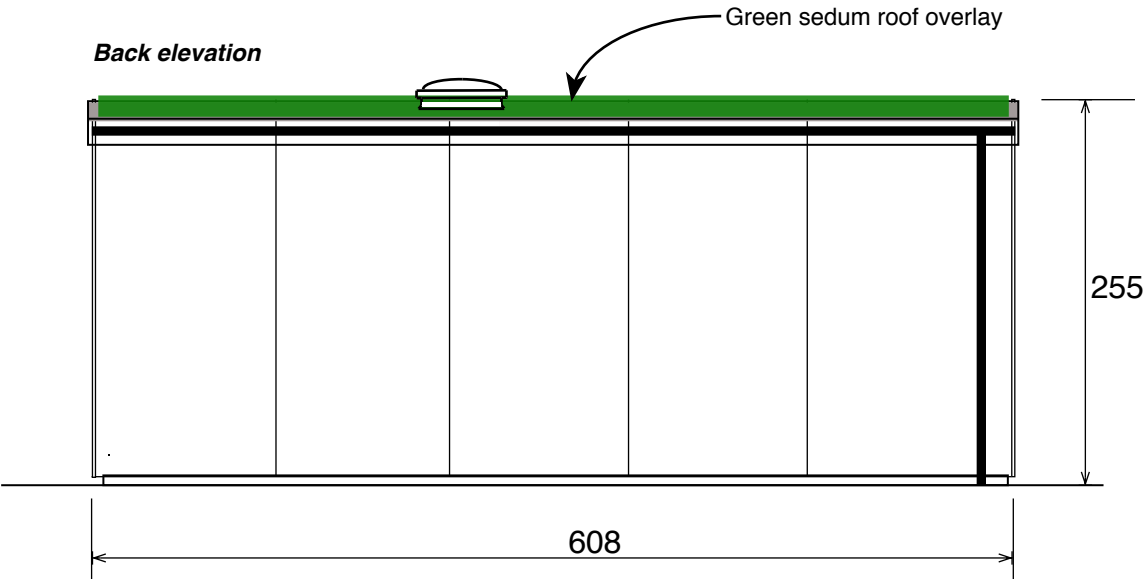

Garden studio and store
Insulated timber frame
Black featheredge cladding (Front)
Black fire-rated panels (Back & sides)
EPDM roof
Sedum overlay
900x600mm skylight

Site: Flat B, 79 Arlington Road, NW1 7ES

Scale 1:50 @ A3
Dimensions in centimetres
Garden2office Ltd June 2020

(T1) = Fig tree - decking built around