




1 Proposed Elevation

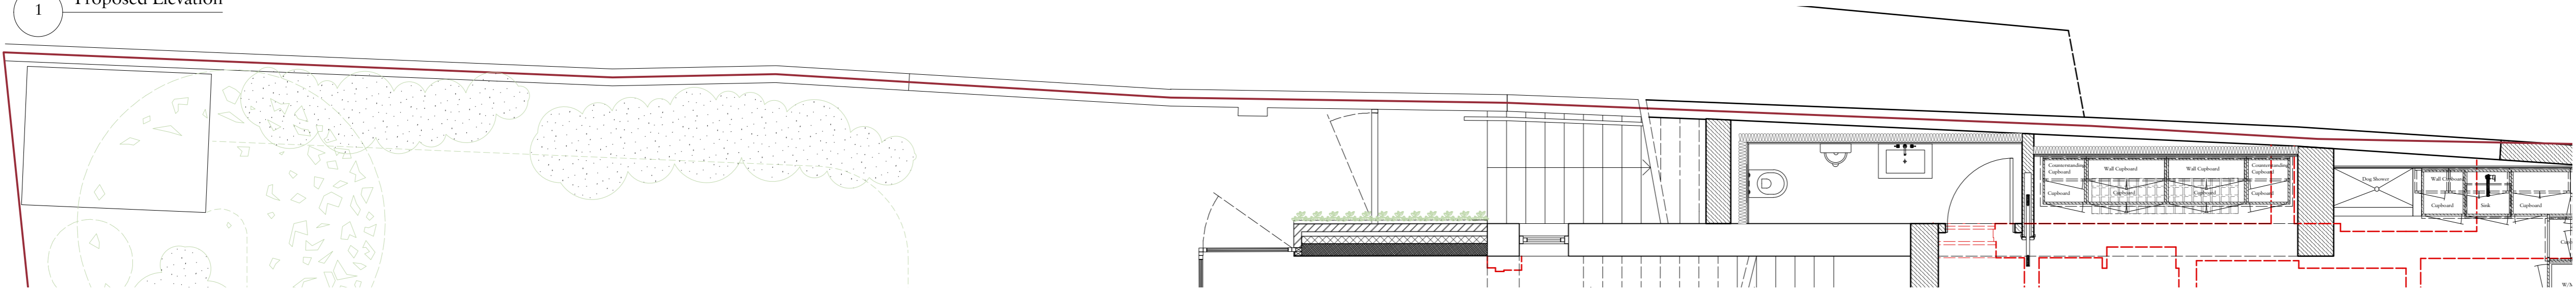


2 Proposed Plan

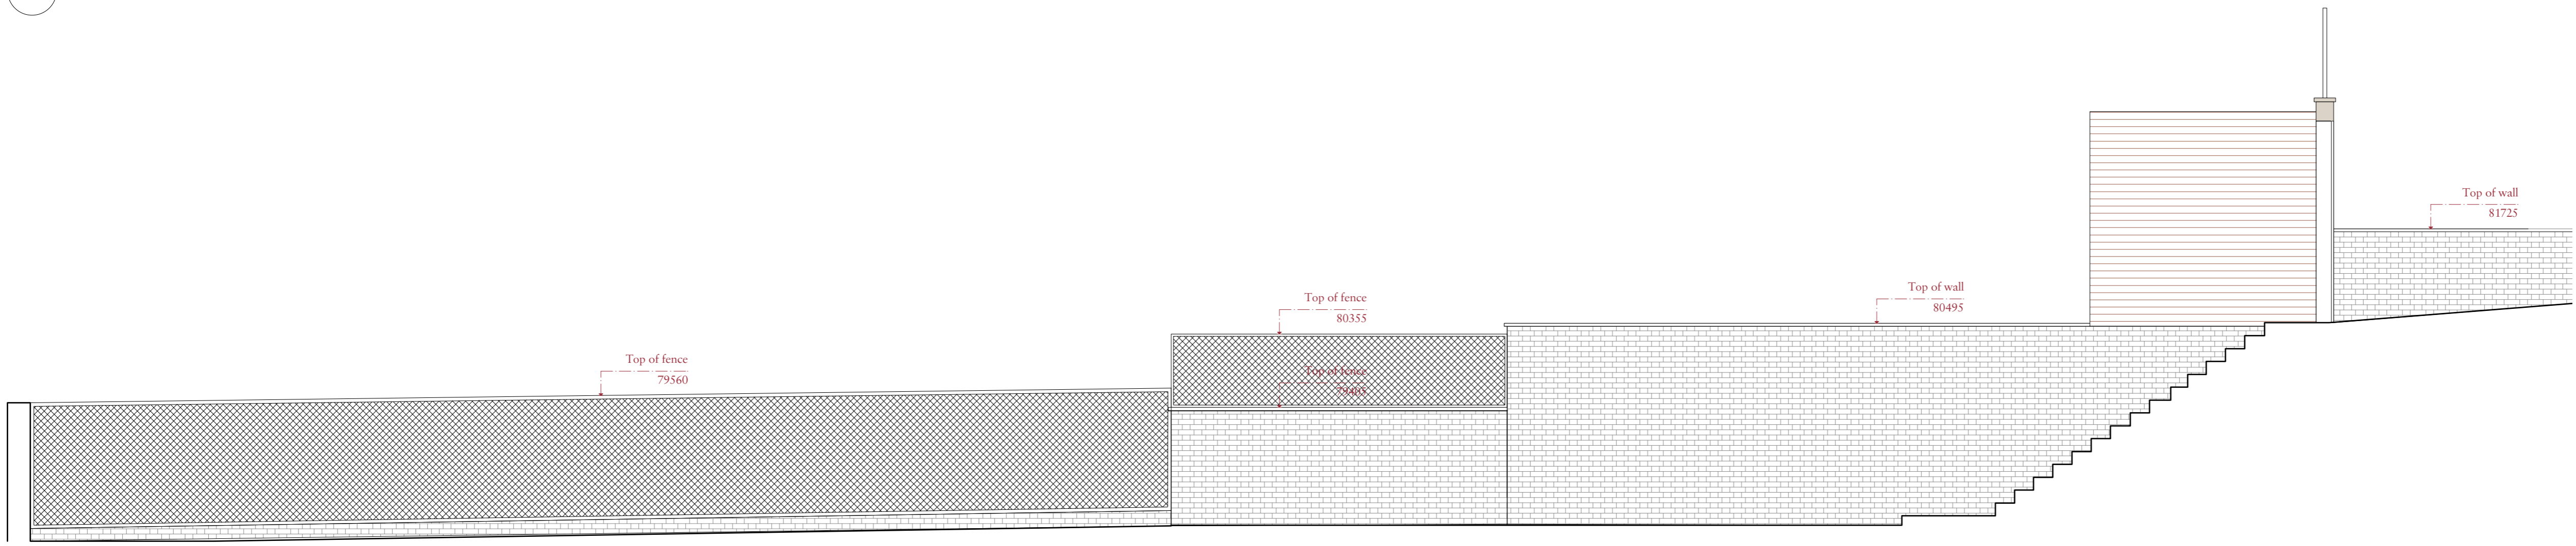

3 Existing Elevation

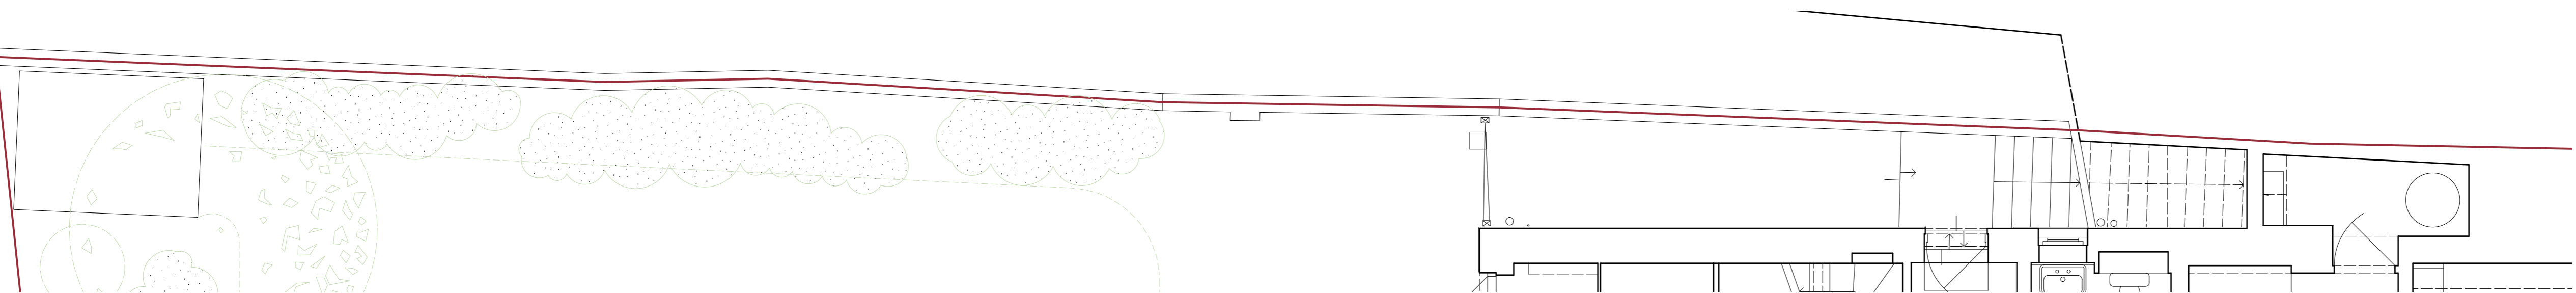

4 Existing Plan

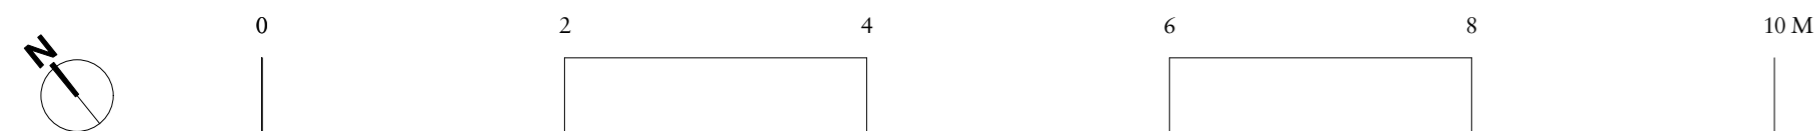

Rev	Date	Details	By
-----	------	---------	----

Charlton Brown Architecture & Interiors

The Belvedere, 2 Back Lane, Hampstead, London, NW3 1HL

Telephone +44(0)20 7794 1234
Email office@charltonbrown.com
Website www.charltonbrown.com

Client

Project
106 South Hill Park

Drawing Title
Boundary Wall Condition

Date	Drawn	Checked
20.03.20	ZK	CP

Scale
1:100@A3 / 1:50@A1

Issue Status

PLANNING

Project Number	Drawing Number	Revision
1918	D-010	