


PLANNING


Notes

Dimensions are to be verified on site prior to construction.


Ordnance Survey Data reproduced by permission of Ordnance Survey on behalf of Her Majesty's Stationery Office. Crown Copyright. All rights reserved.

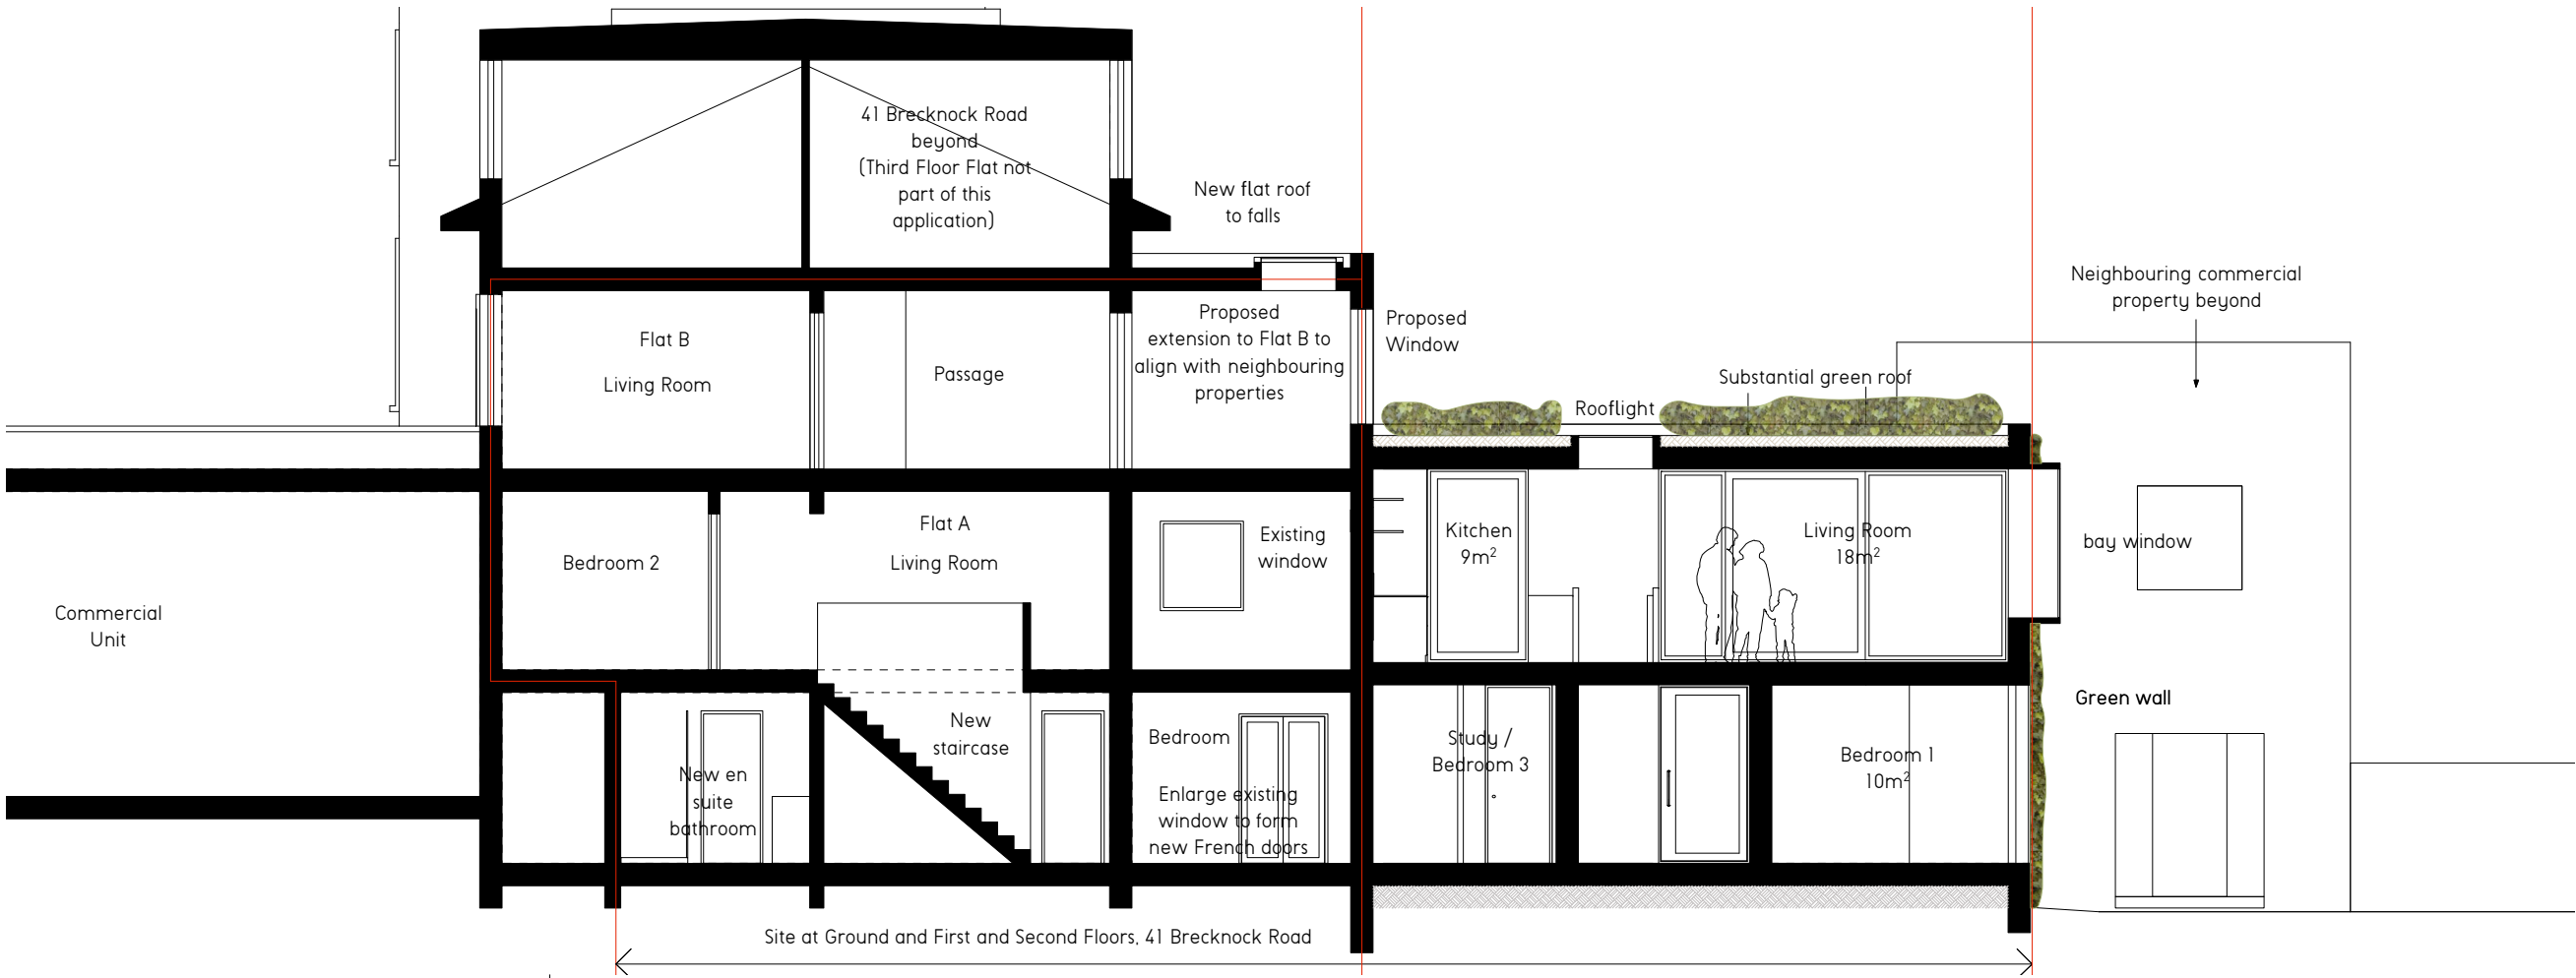


01 | Proposed Section AA

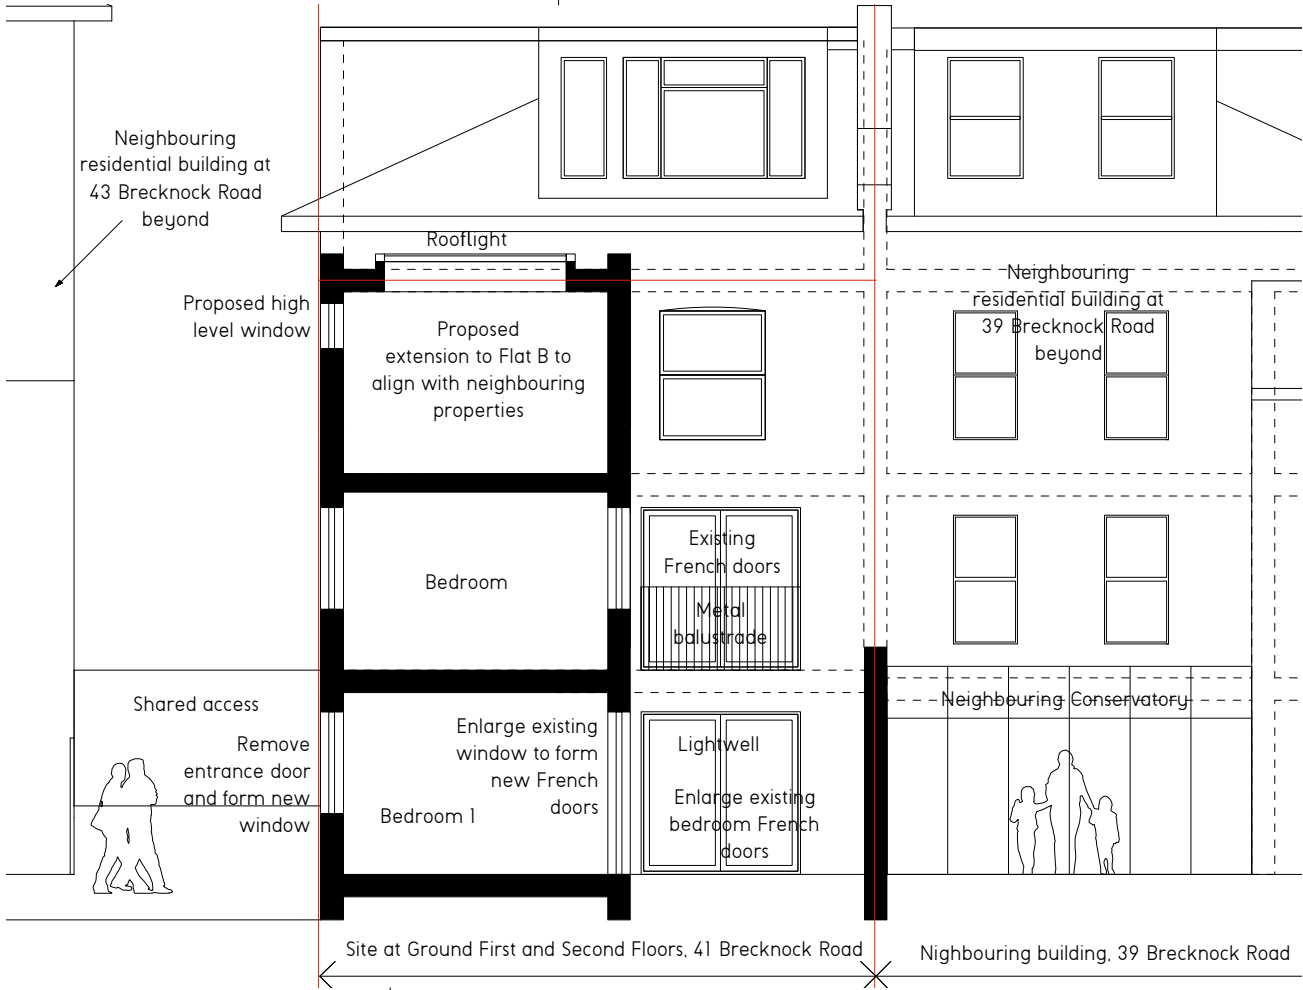

02 | Proposed Section BB

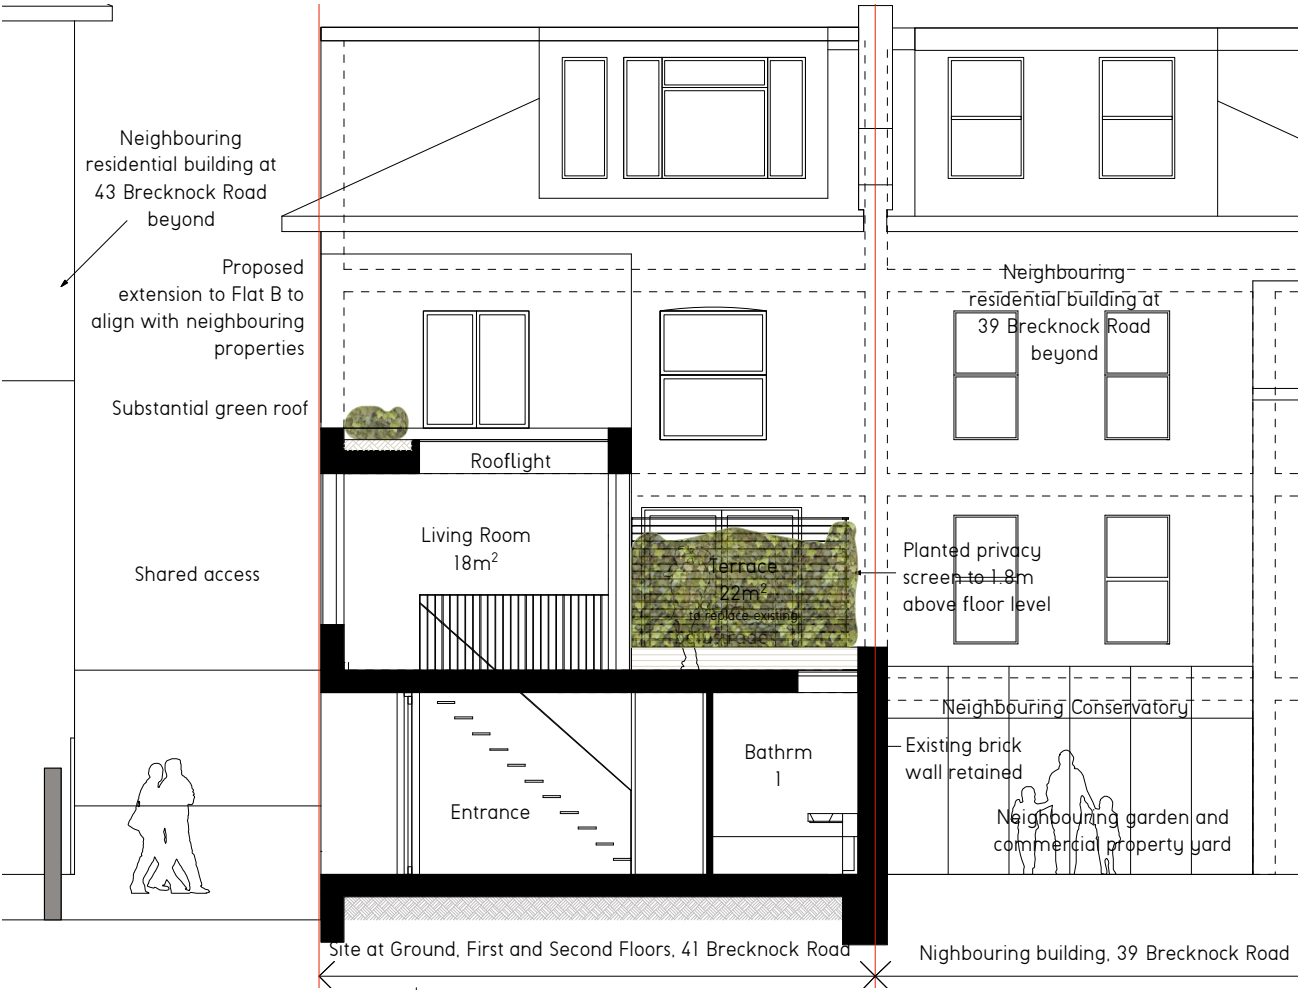

03 | Proposed Section CC

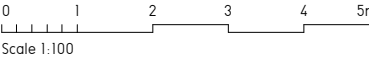

Revisions

YY.MM.DD - Description

Craig More | Architect

MORE design Ltd 020 7281 7985  
522 Hornsey Road mail@moredesign.co  
London N19 3QN www.moredesign.co

Land to the rear - 41 Brecknock Road  
Proposed Sections

Scale 1:100  
Date 19.08  
Drawing Number 079.120