


01 | Site Location Plan

Flats at 43 and 45 Brecknock Road

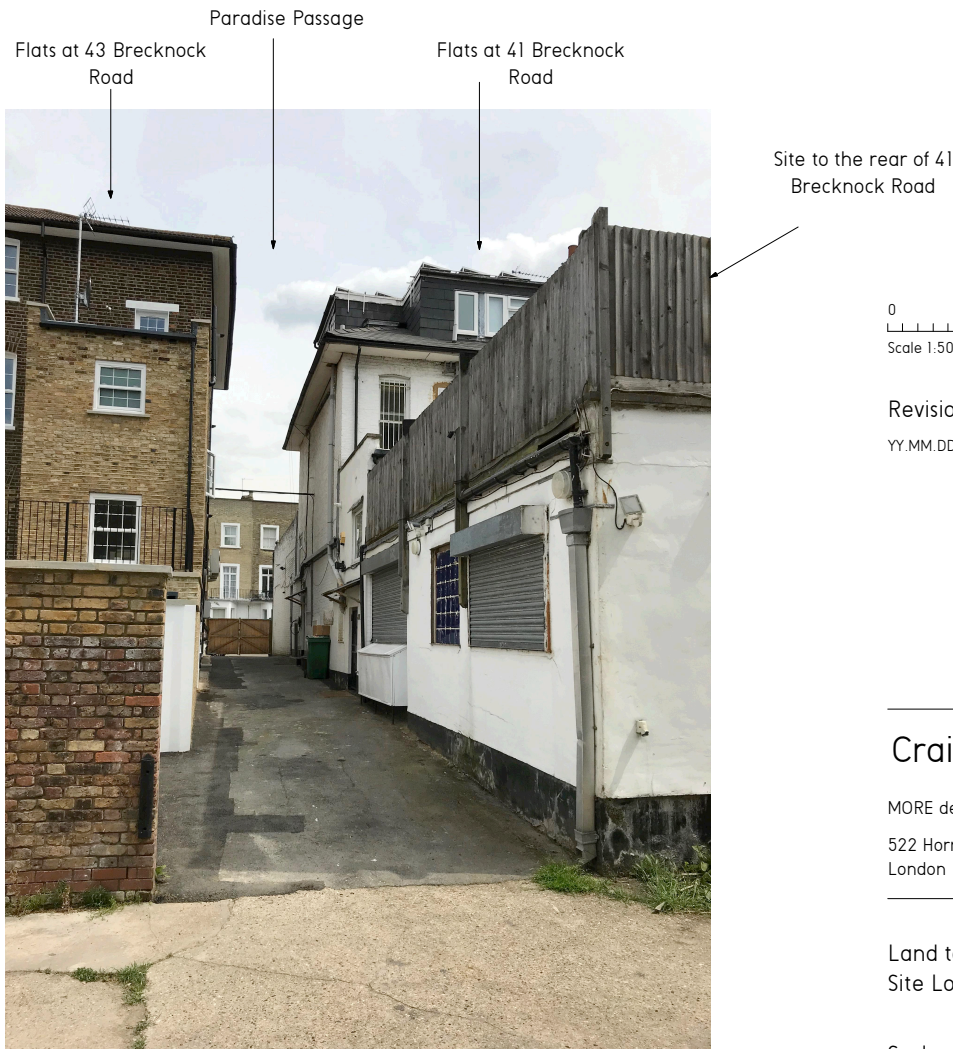


INFORMATION

Notes

Dimensions are to be verified on site prior to construction.

Ordnance Survey Data reproduced by permission of Ordnance Survey on behalf of Her Majesty's Stationery Office. Crown Copyright. All rights reserved.

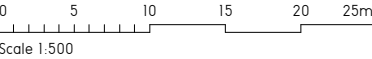

Revisions

YY.MM.DD - Description

Craig More | Architect

MORE design Ltd 020 7281 7985

522 Hornsey Road mail@moredesign.co

London N19 3QN www.moredesign.co

Land to the rear - 41 Brecknock Road

Site Location Plan and Photographs

Scale 1:500

Date 19.07

Drawing Number 079.001