



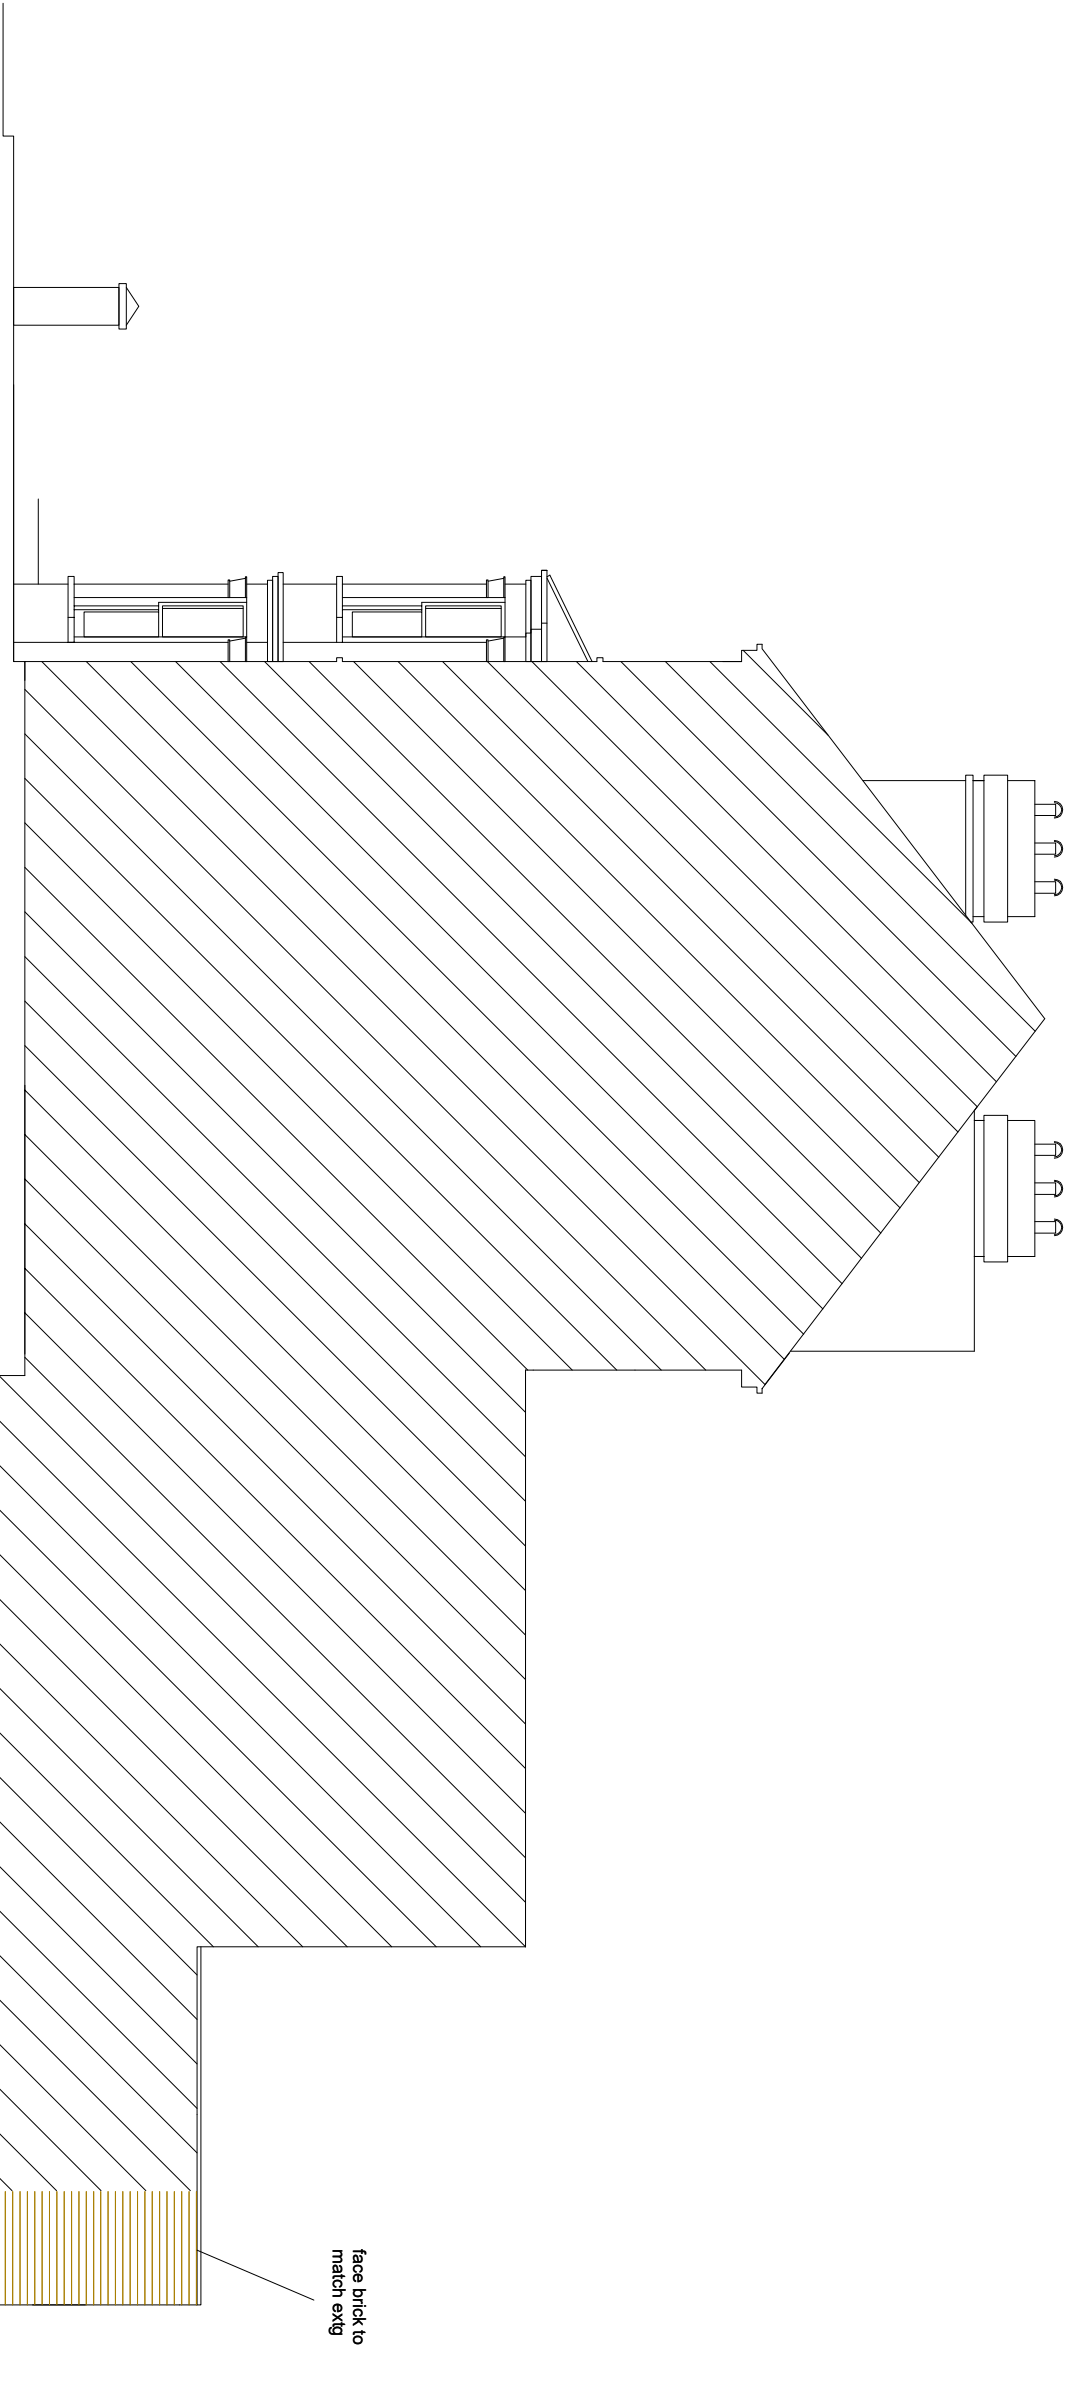

SIDE ELEVATION

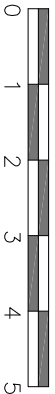

URBAN REGEN LONDON Ltd.

| TITLE             |     | ADDRESS                         |            |
|-------------------|-----|---------------------------------|------------|
| PROPOSED DRAWINGS |     | 42 FORDWYCH ROAD<br>LONDON, NW2 |            |
| CLIENT            | Mr. | SCALE                           | DATE       |
|                   |     | 1:100 @ A3                      | APRIL 2019 |
| DRAWING NO.       |     | REV.                            | G          |
| 190417/16         |     |                                 |            |

Tel: 07970 647 449    Fax: 020 8963 9991    Email: [urrlondon@qol.com](mailto:urrlondon@qol.com)