



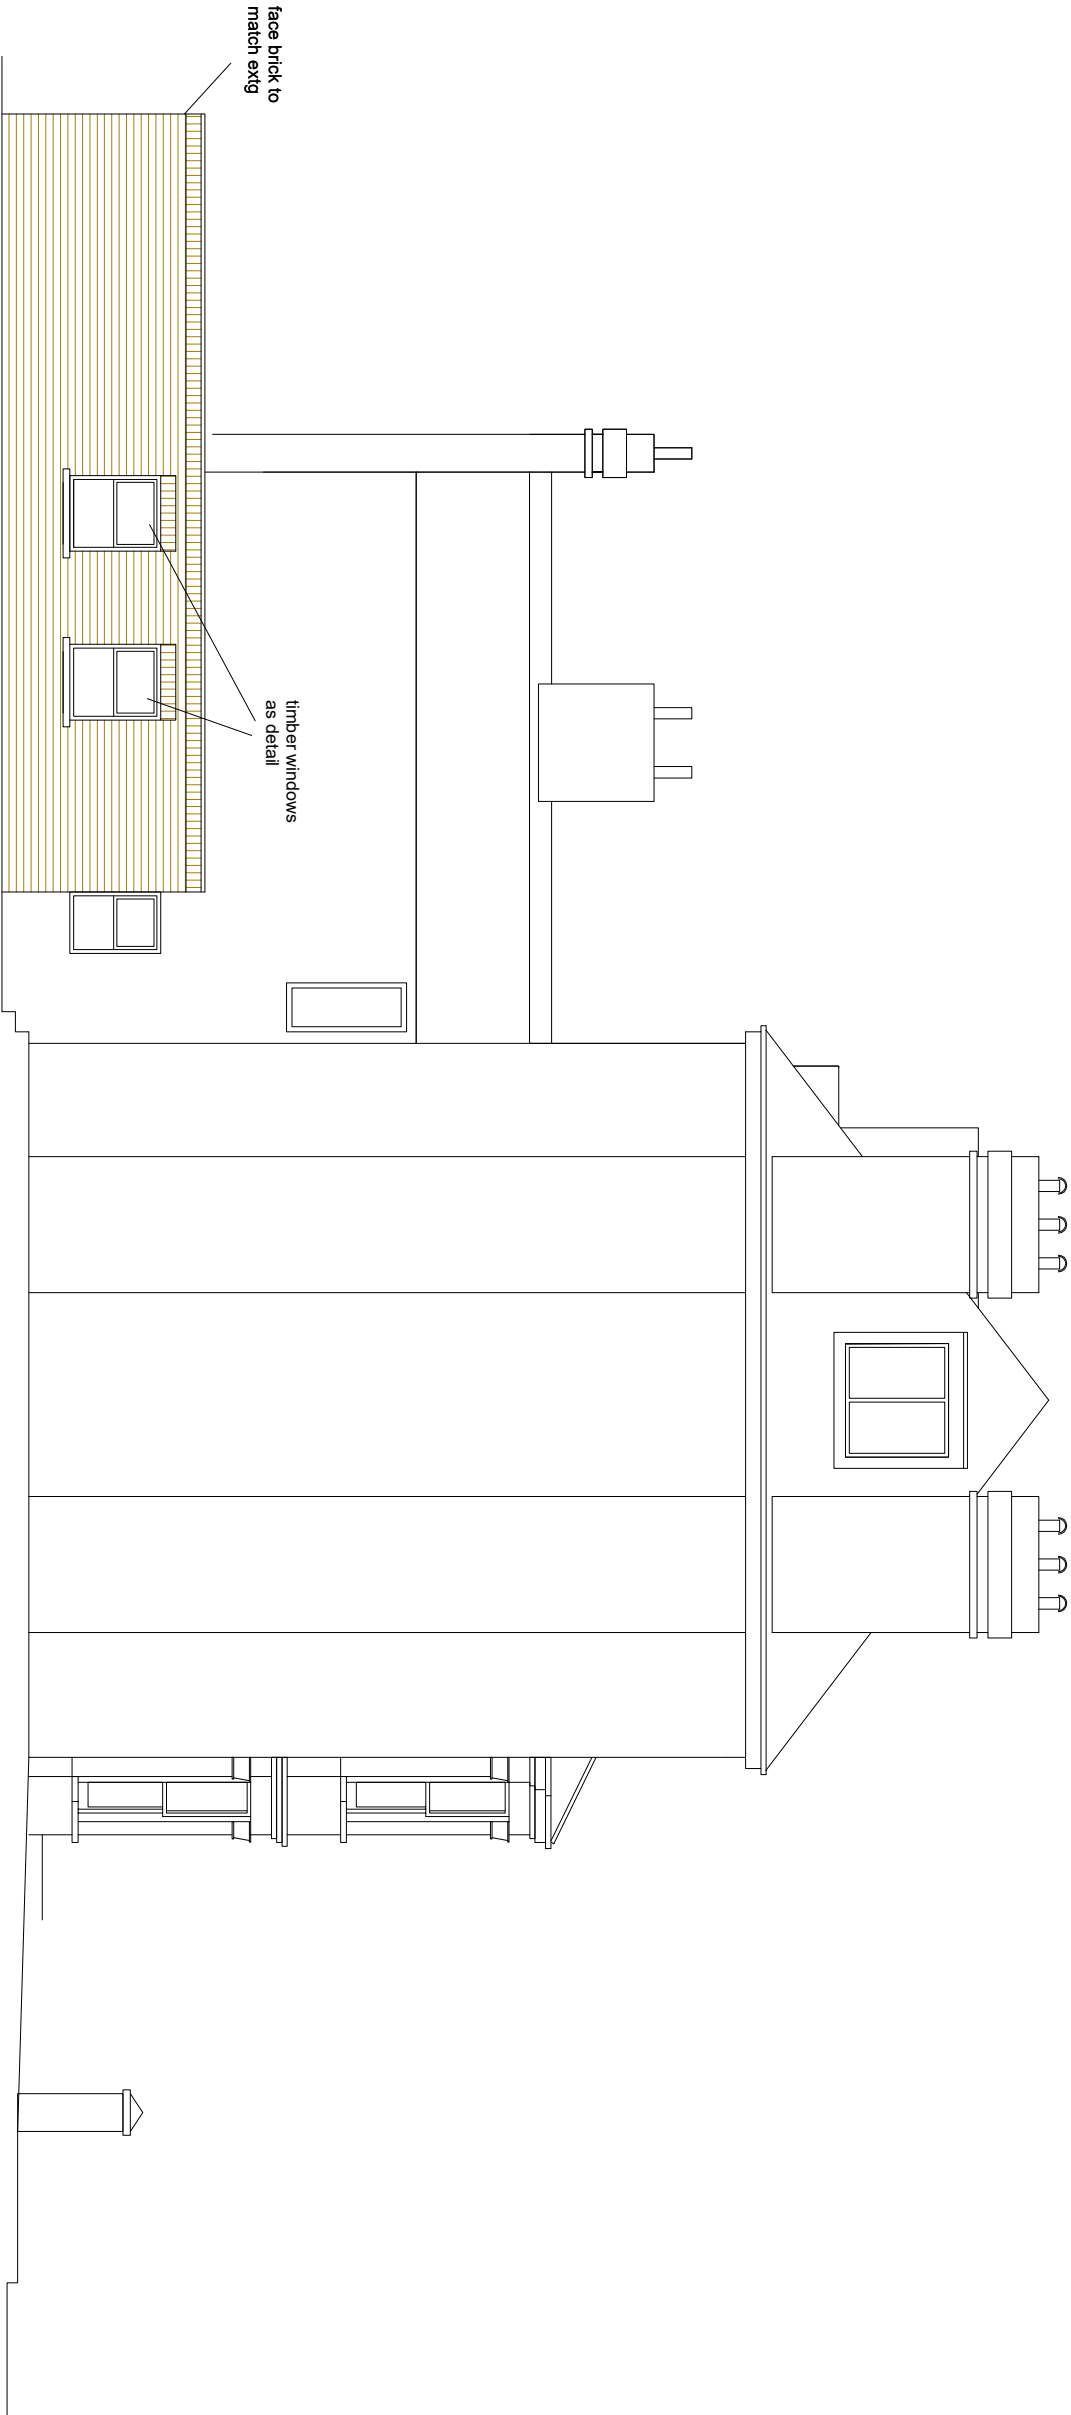

SIDE ELEVATION

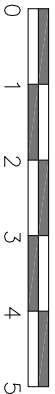

URBAN REGEN LONDON Ltd.

TITLE		ADDRESS	
PROPOSED DRAWINGS		42 FORDWYCH ROAD LONDON, NW2	
CLIENT	Mr.	SCALE	DATE
		1:100 @ A3	APRIL 2019
DRAWING NO.		REV.	G
190417/17			

Tel: 07970 647 449 Fax: 020 8963 9991 Email: urrlondon@aol.com