



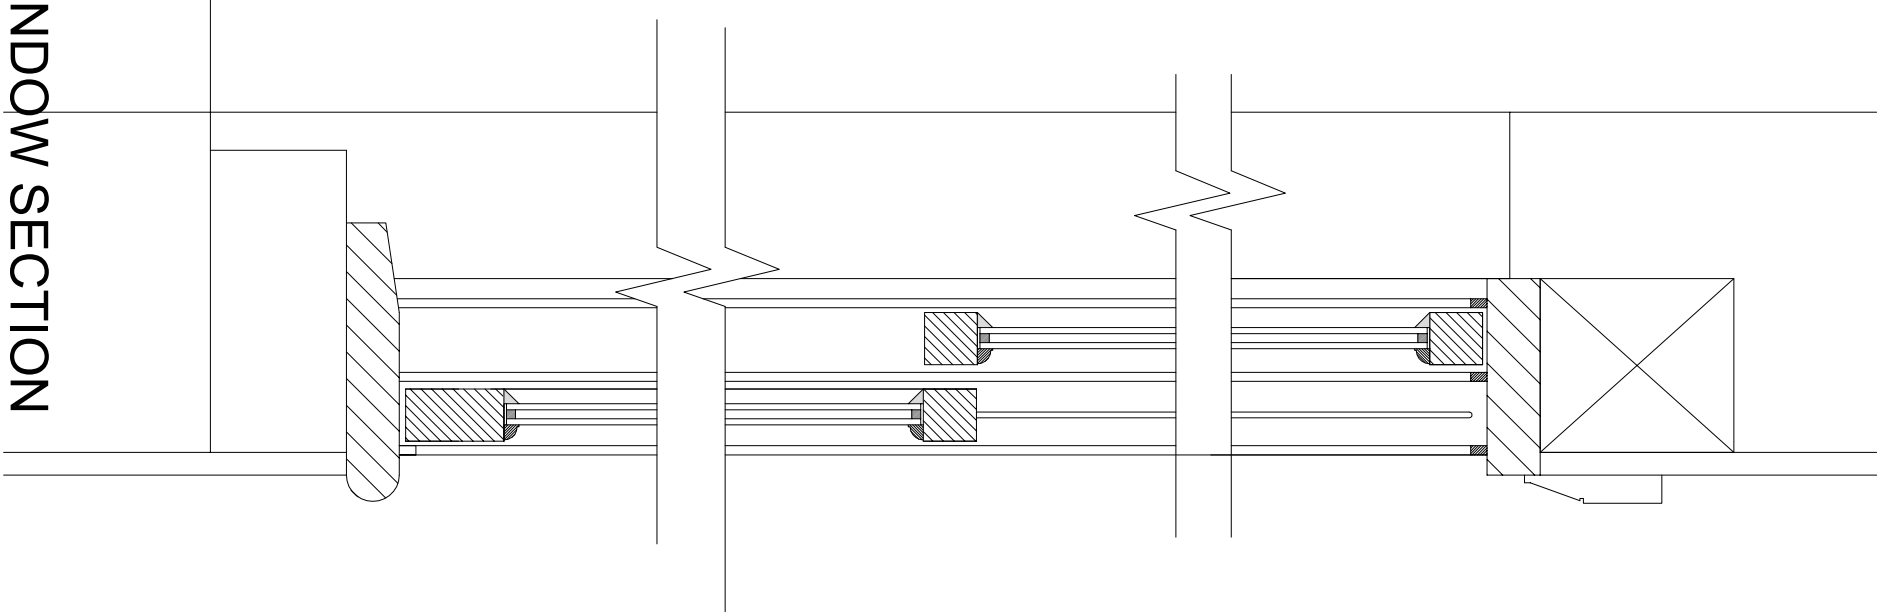


WINDOW SECTION

1:10

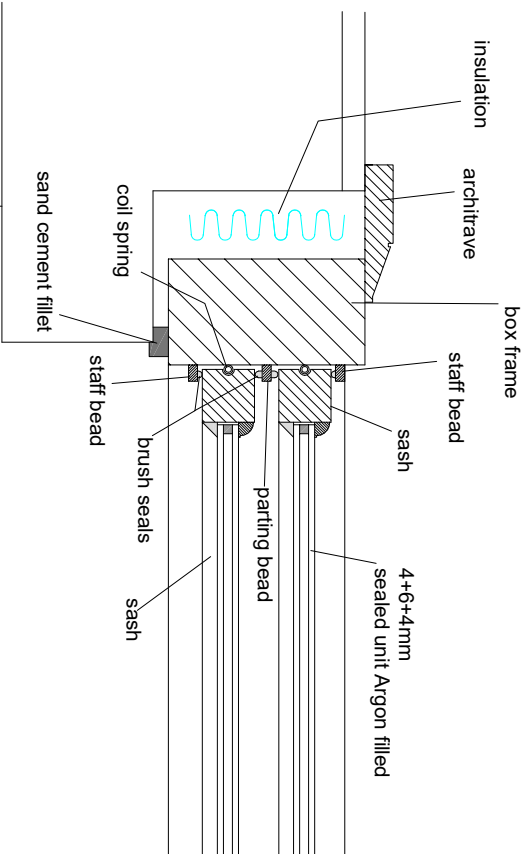

WINDOW SECTION

1:10

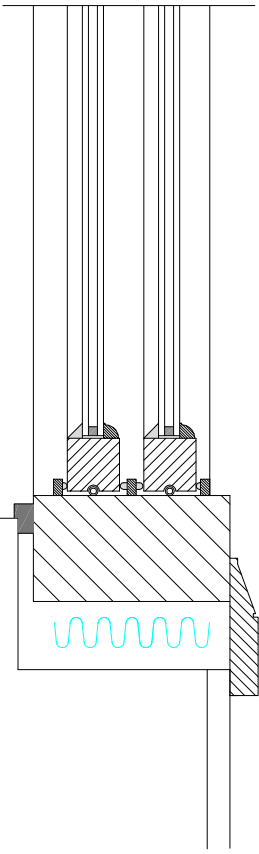

URBAN REGEN LONDON Ltd.

TITLE		ADDRESS	
PROPOSED DRAWINGS		42 FORDWYCH ROAD	
CLIENT		LONDON, NW2	
Mr.		SCALE	DATE
		1:10 @ A3	APRIL 2019
DRAWING NO.		190417/18	REV.

Tel: 07970 647 449 Fax: 020 8963 9991 Email: urondon@qol.com