


Rev	Description	Date	Dr by	App by
original by AS		date created 22.05.20	approved by GB	

AHR AHR London Ltd
5-B Hardwick Street
London
EC1R 4RG
United Kingdom

client name WATES	
project ABBEY AREA PHASE 2	
drawing Existing Level 00 General Arrangement Plan	
computer file C:\Users\adam.shah\Documents\00000-AHR-ZZ-XX-M0-A-0002_Adam.Shah.rvt	plot date 22.05.20
project number 2019.00508.000	scale 1:100 @A1
drawing number 440300-AHR-ZZ-00-DR-A-0003	rev S0
<small>This drawing is to be read in conjunction with all related drawings. All dimensions must be checked and verified on site before commencing any work or producing shop drawings. The originator should be notified immediately of any discrepancy. This drawing is copyright and remains the property of AHR.</small>	

BELSIZE ROAD

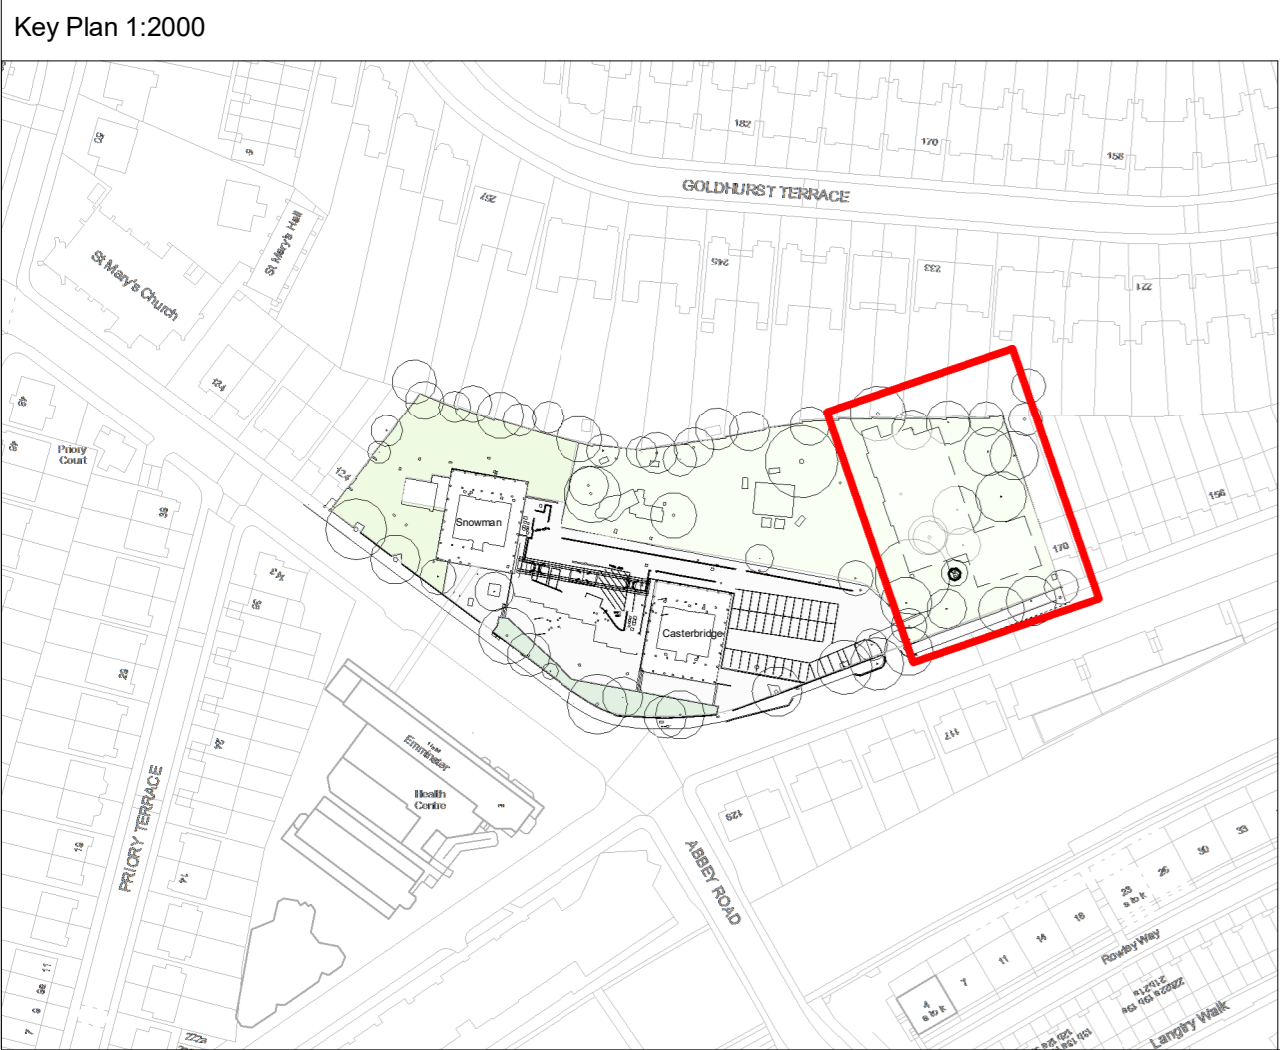

Key Plan 1:2000