

Design Risk assessments are conducted throughout the design stage of this project, in accordance with the Company Procedures in the Health & Safety Manual and the Acop Managing Health & Safety in Construction. Where reasonably possible all areas of applicable to the design have been identified and noted for action on Risk Assessment Sheets specific to this project. This drawing should be read in conjunction with the risk assessments. This information is to be provided to the Planning Supervisor to be included in the Health & Safety Plan.

GENERAL NOTES

1. No dimensions to be scaled from this drawing.
2. The contractor must verify all figured dimensions on site before commencing any work or making any shop drawings.
3. This drawing is the sole copyright of PSK Prout Tilbrook and no part may be reproduced without written consent.

NOTES

REVISION

DRAWING TYPE:

PLANNING

CLIENT

HOLBORN LINKS

PROJECT

31 SOUTHAMPTON ROW
LONDON WC1

DRAWING TITLE

EXISTING & PROPOSED INDICATIVE
ROOF ELEVATIONS C & D

PSK Prout Tilbrook
CHARTERED SURVEYORS
131 Baker Street, London, W1U 6SE
Tel: 020 7486 7707 Fax: 020 7486 0644

DATE AUG 05

DRAWN BY SA

CHECKED BY RM

DRAWING NUMBER

2913/PL 3823

RECOMMENDATION AGREED

ON BEHALF OF THE CLIENT


2005/3010/P

SCALE


1:50@A0

REVISION


LONDON CORPORATION OF THE LONDON BUILDING SURVEYORS
14 OCT 2005
2005/3010/P

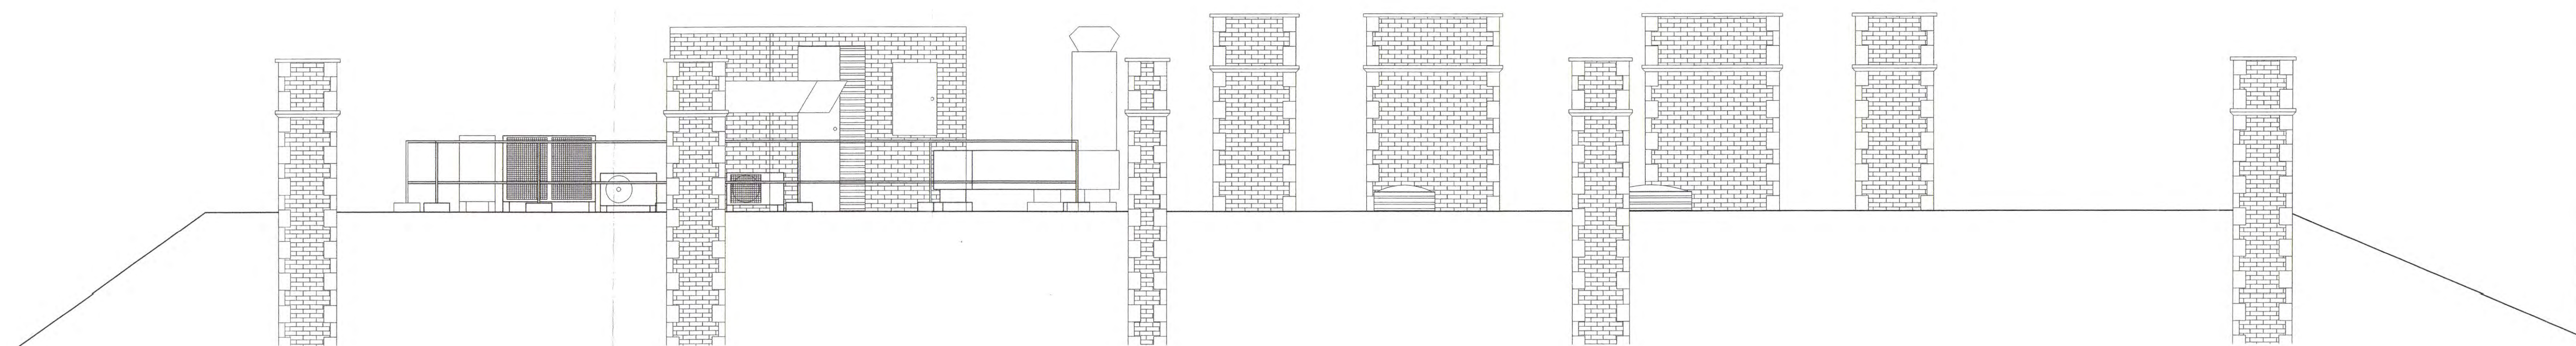


EXISTING ROOF ELEVATION B (SICILIAN AVENUE)

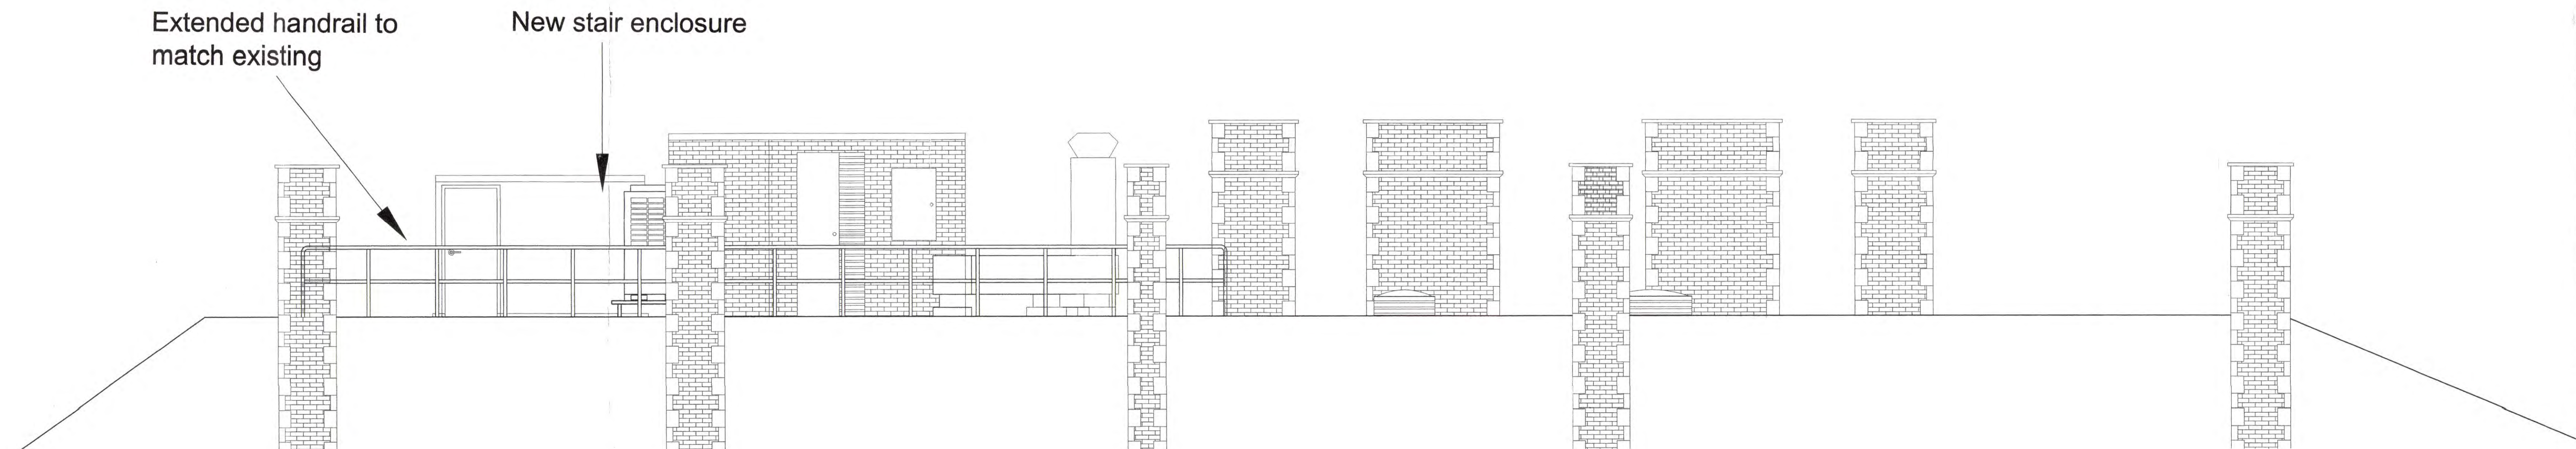

PROPOSED ROOF ELEVATION B (SICILIAN AVENUE)

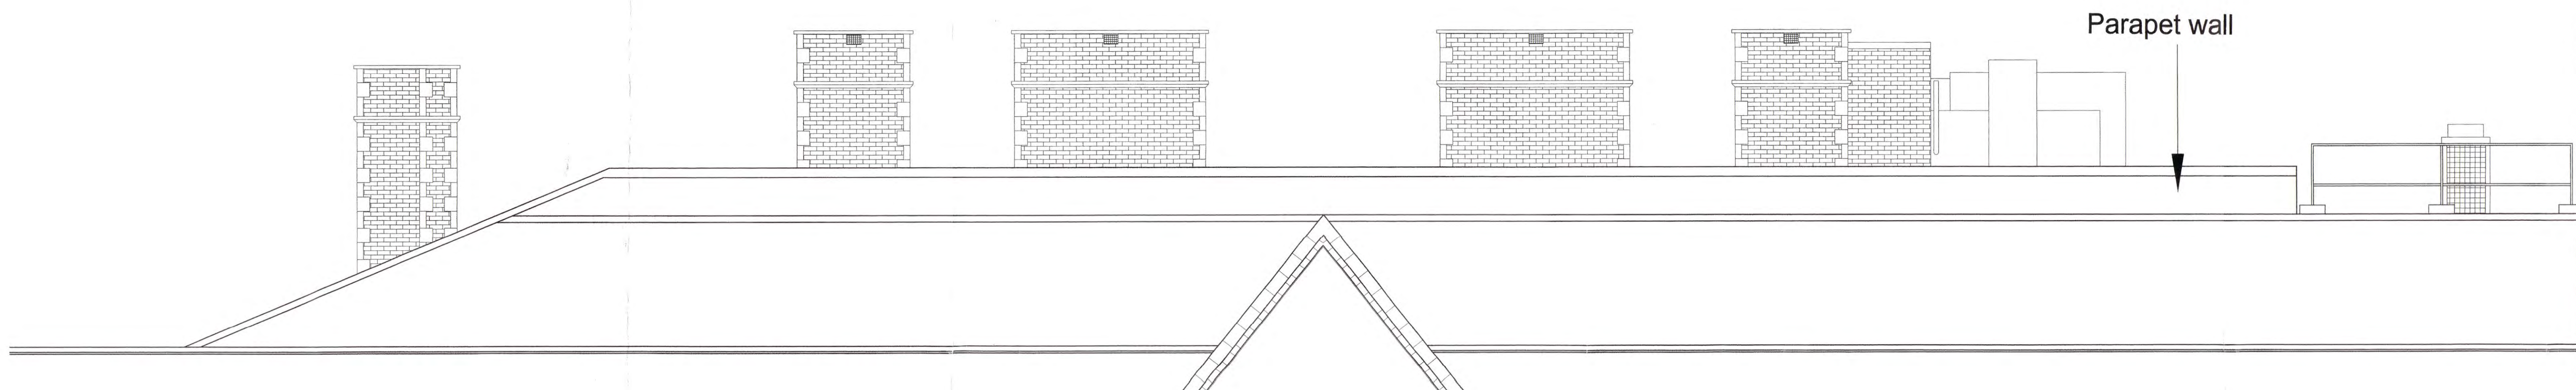

EXISTING ROOF ELEVATION C (SOUTHAMPTON ROW)

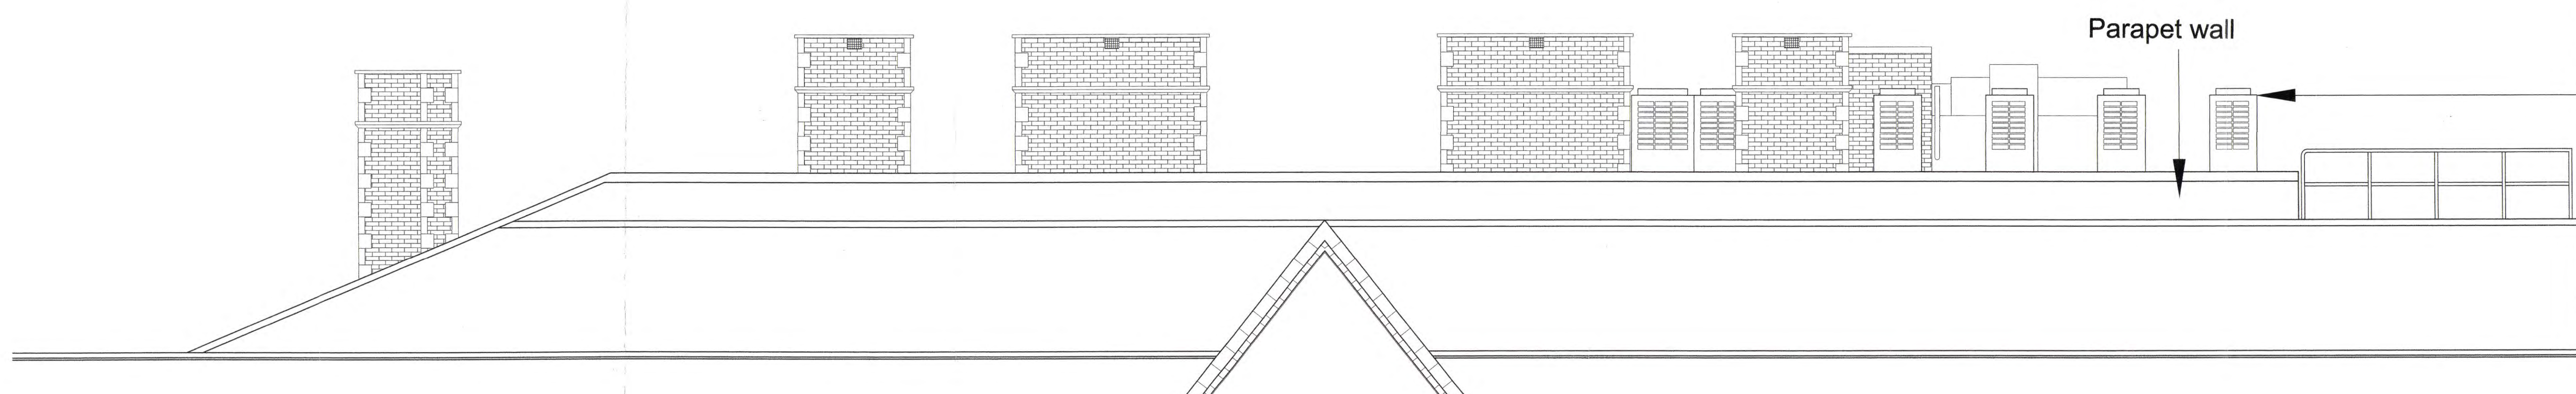

PROPOSED ROOF ELEVATION C (SOUTHAMPTON ROW)