


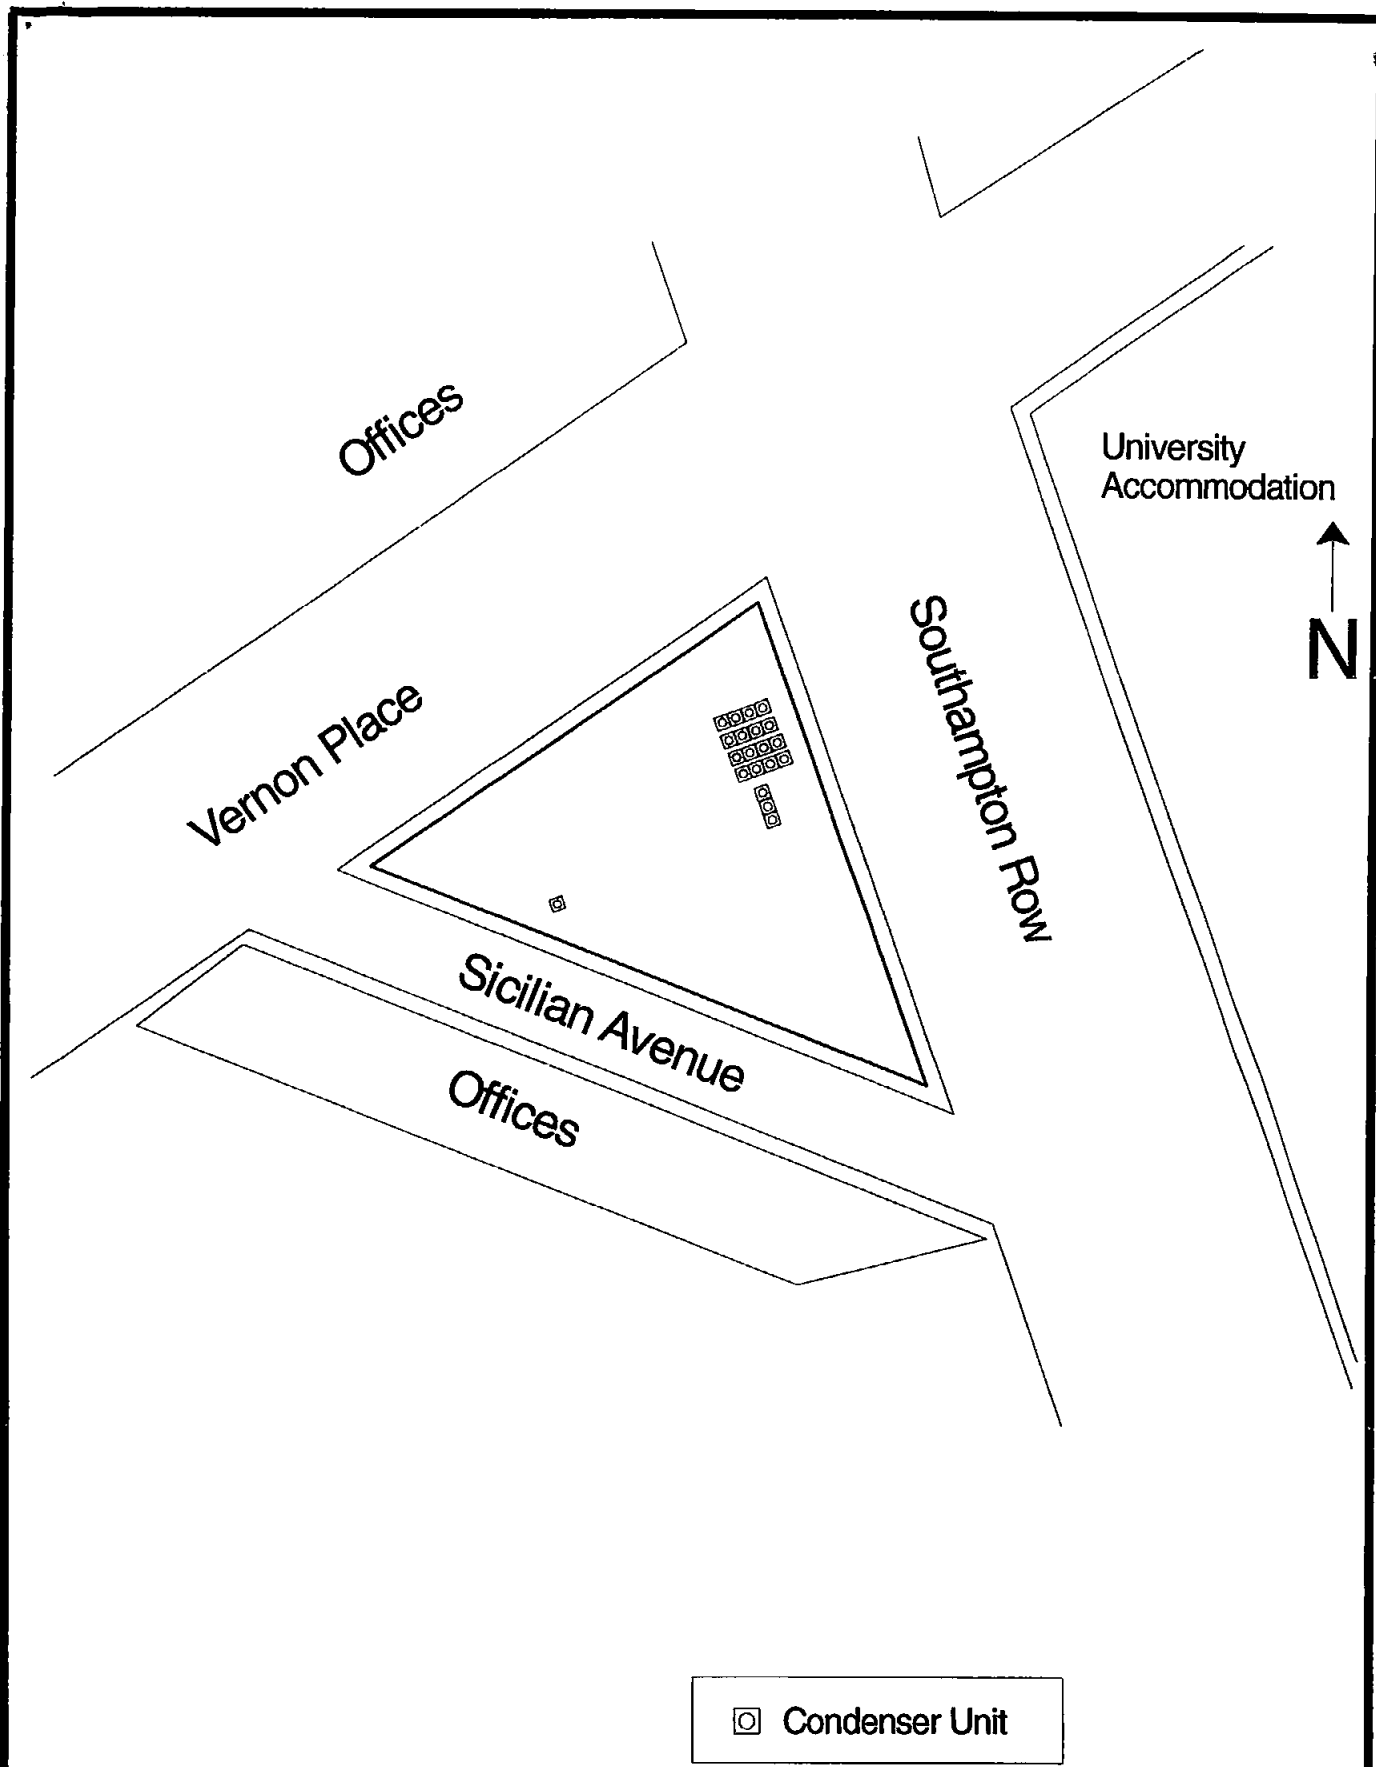


 Condenser Unit



Hann Tucker Associates
 Consultants in Acoustics
 Noise and Vibration Control

Duke House 1-2 Duke Street
 Woking Surrey GU21 5BA
 Telephone Woking (01483) 770595
 Facsimile Woking (01483) 729565

Title :

Site Plan Showing Approximate
 Proposed Plant Locations

Project :

31 Southampton Row
 London

Date :

11/04/05

Scale :

N.T.S.

Figure :

12182/SP1.1