


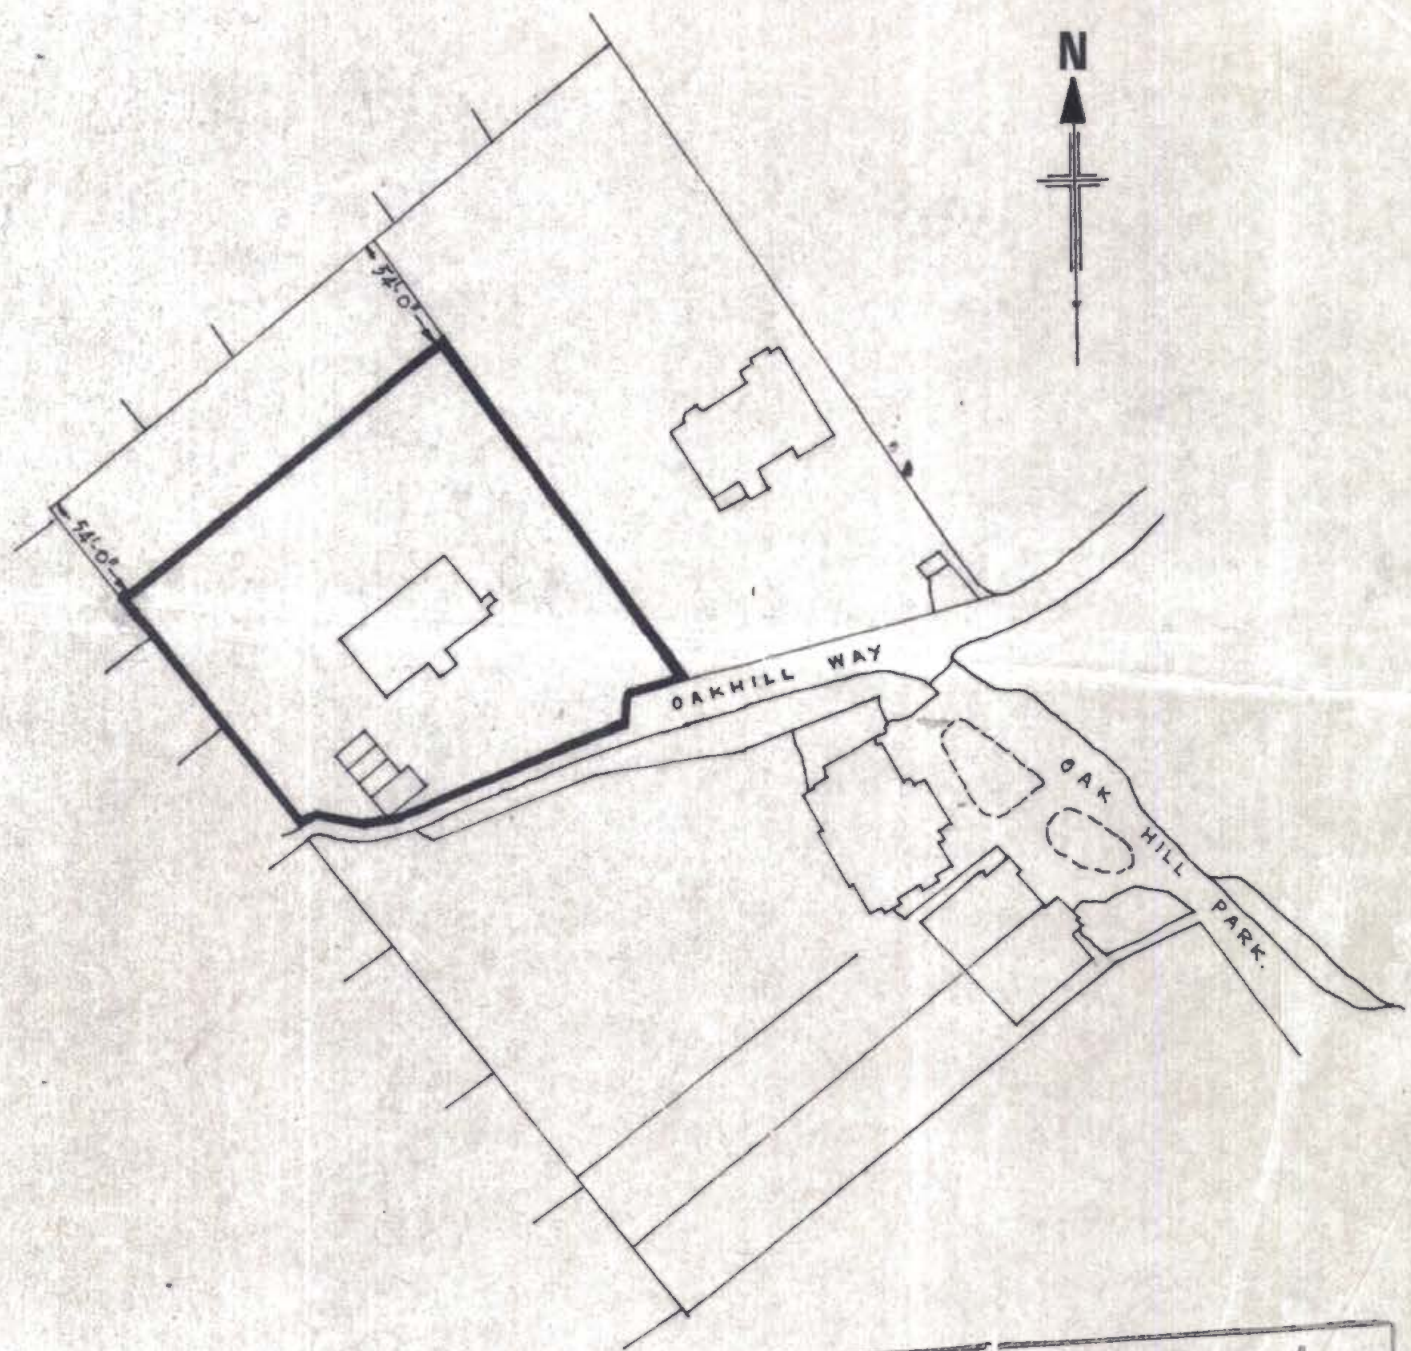

CTP/ E5/ 9x/ B/ 10975

LONDON BOROUGH OF CAMDEN
~~RECOMMENDATIONS~~ AGREED
PLANS
21 JUL 1971
ON BEHALF OF THE COUNCIL

LOCATION PLAN.
OAKHILL HOUSE,
OAKHILL WAY,
HAMPSTEAD N.W.3.