

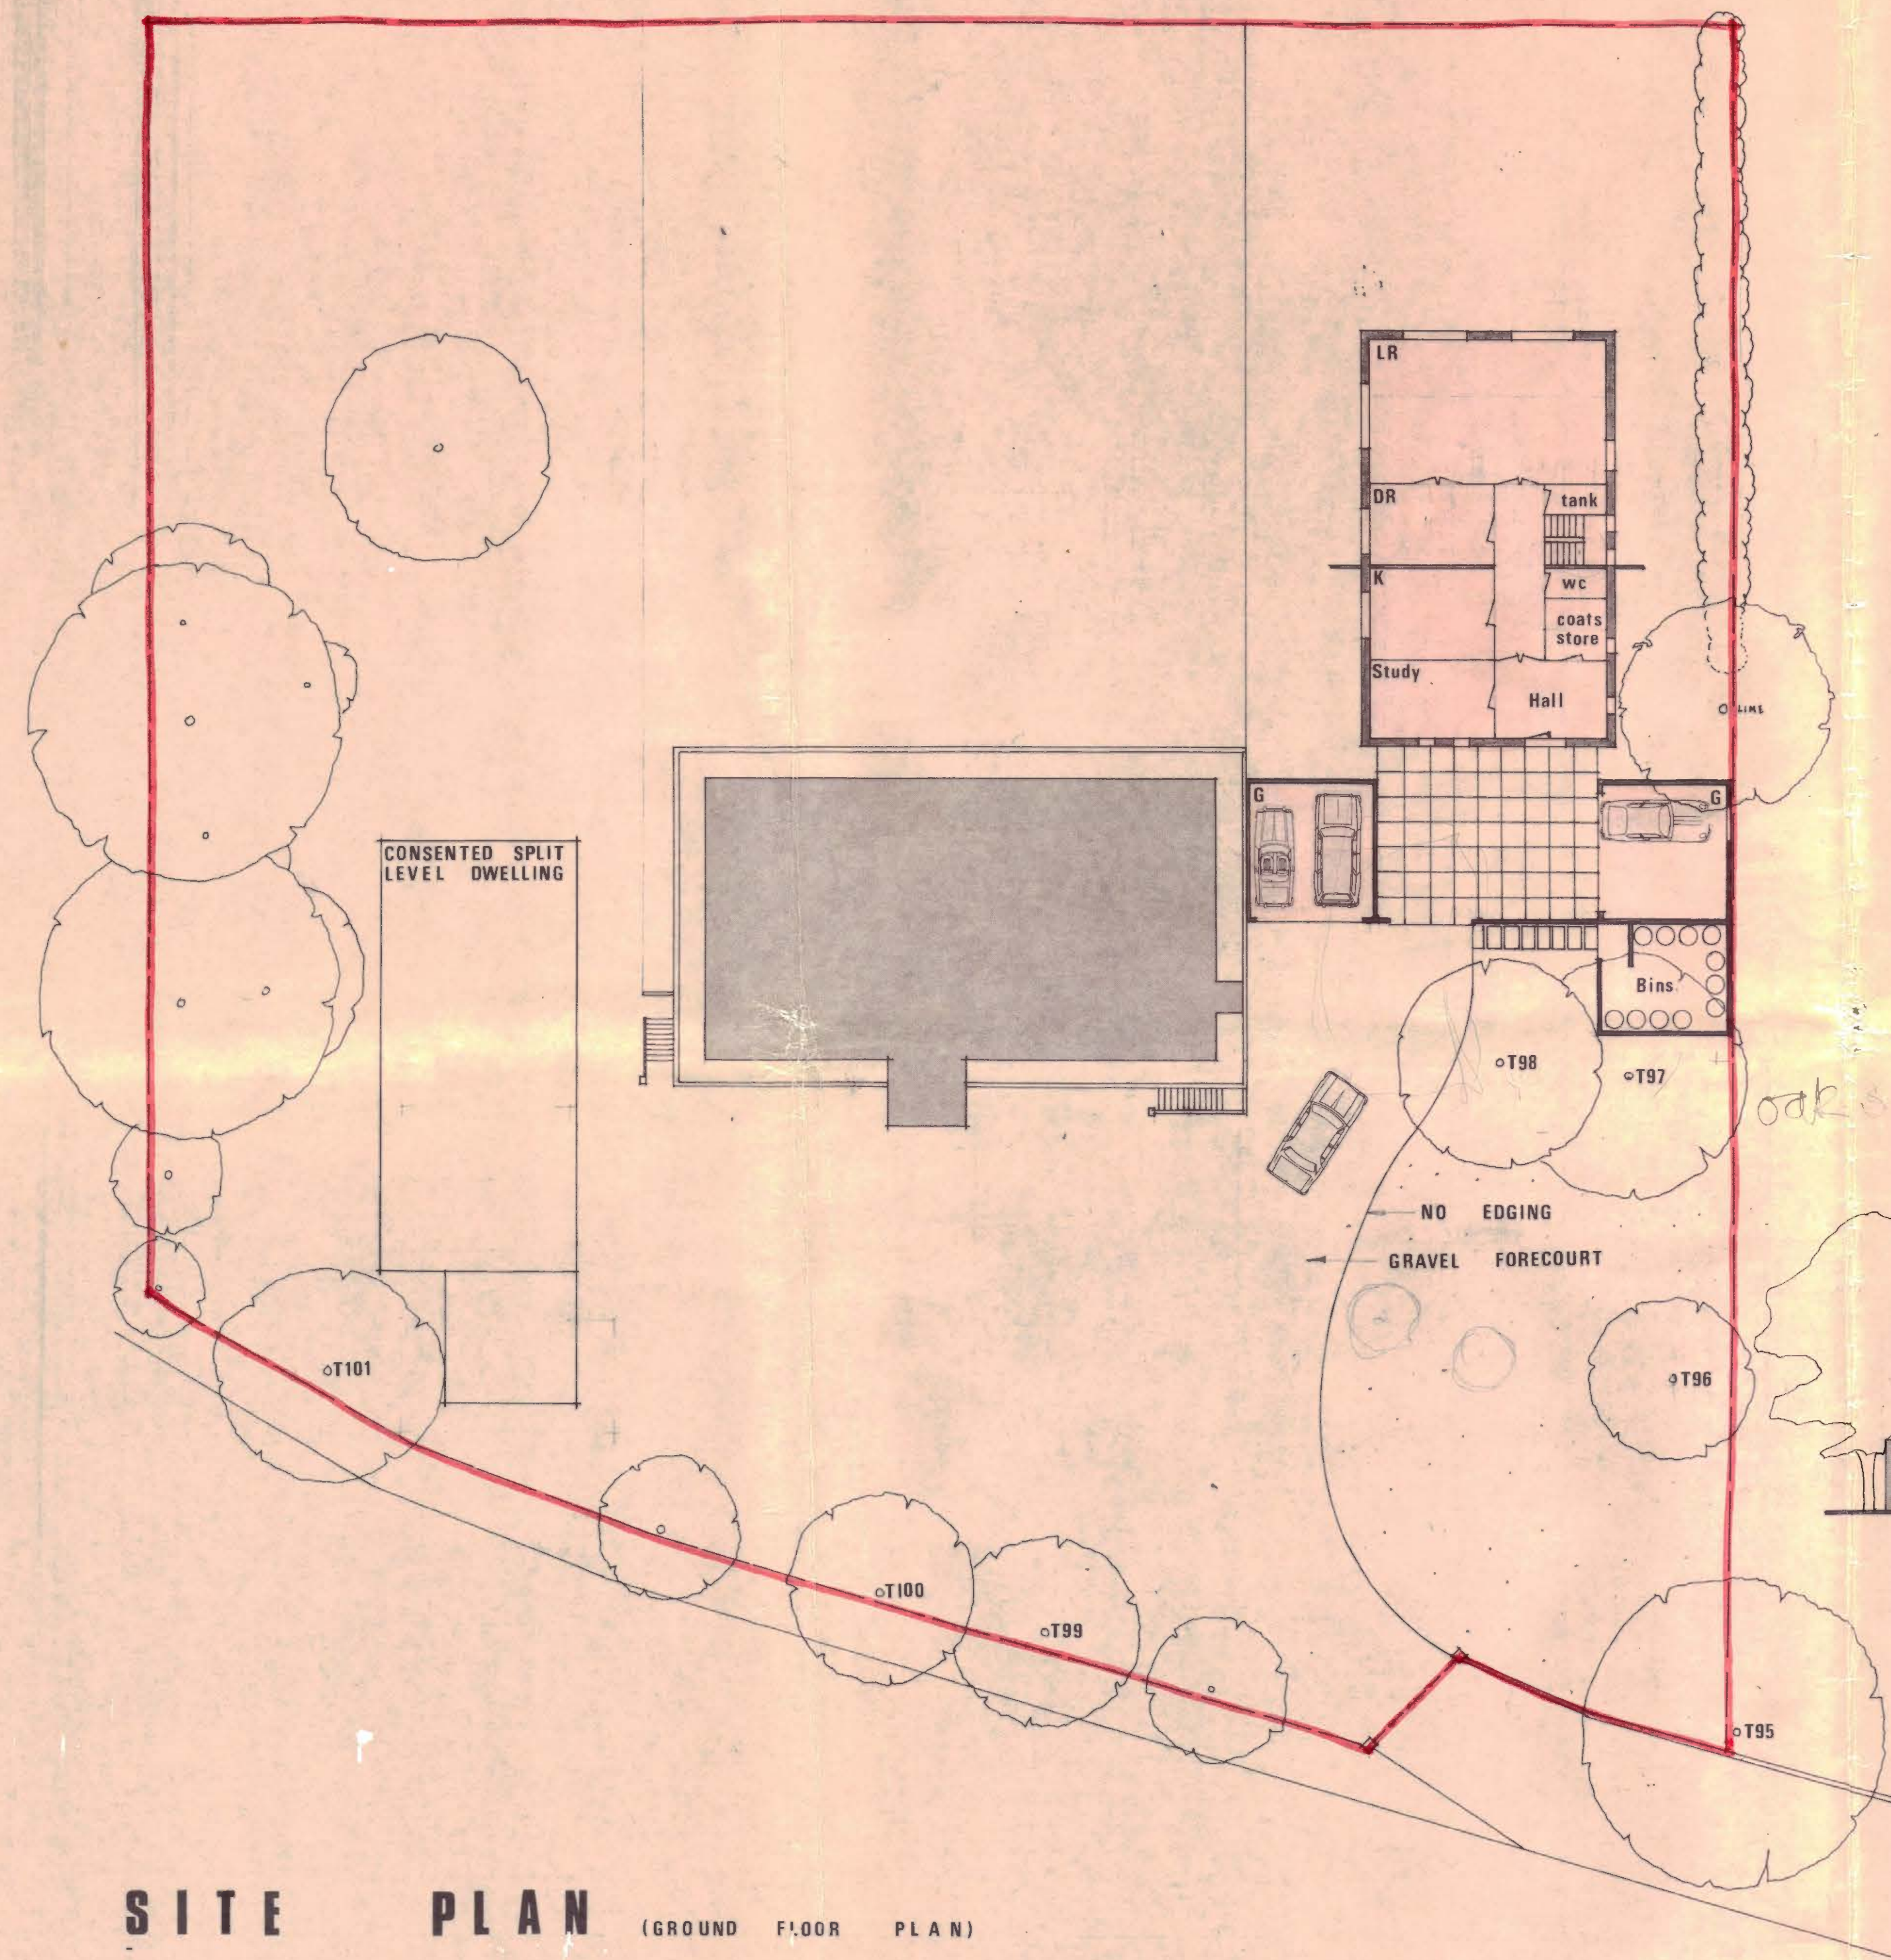
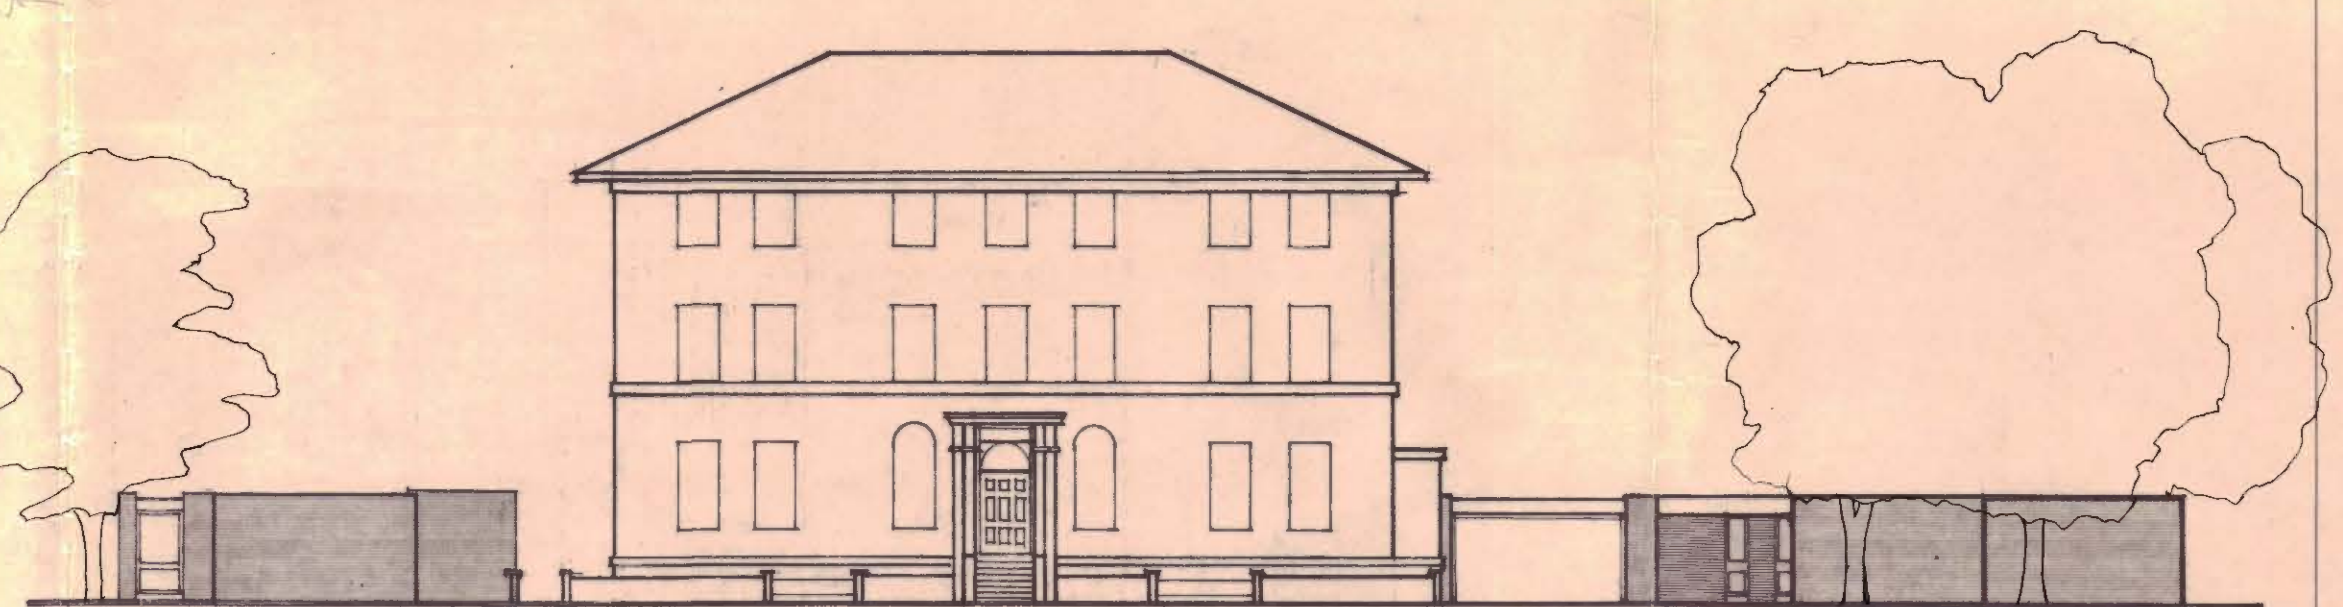


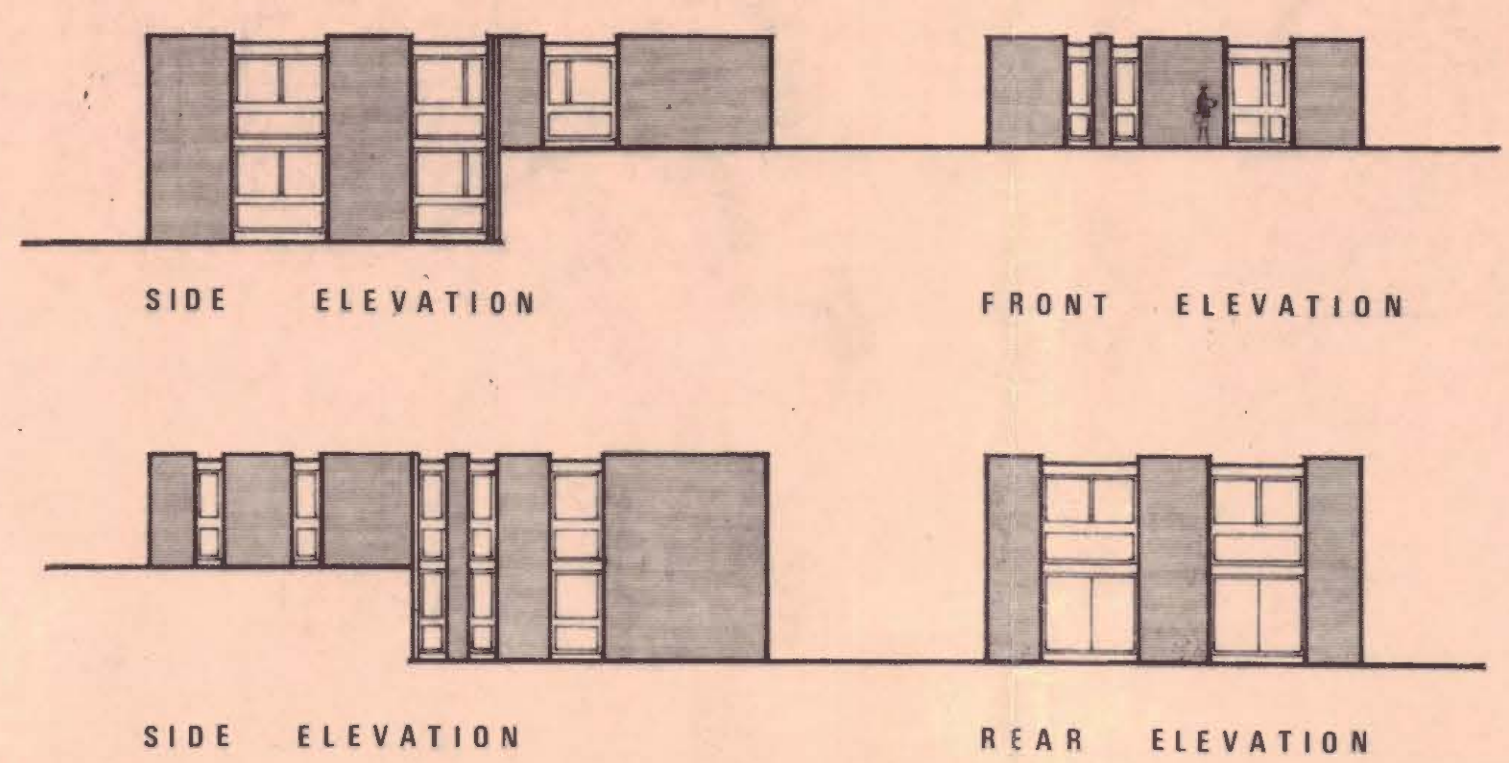

SITE PLAN (GROUND FLOOR PLAN)

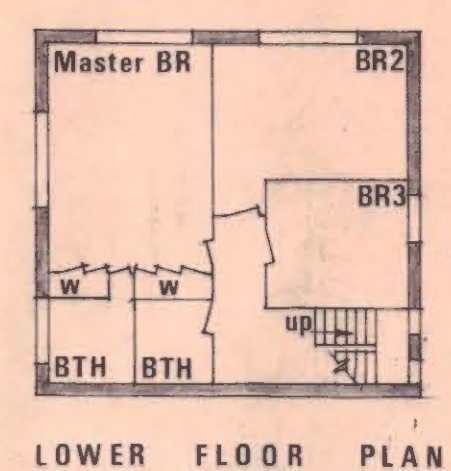

PROPOSED RESIDENTIAL
UNIT, OAKHILL HOUSE
OAKHILL WAY, N.W.3.

UNIT REF. **B**

1/16 to 1'-0" 8. 6. 72.

67/1