


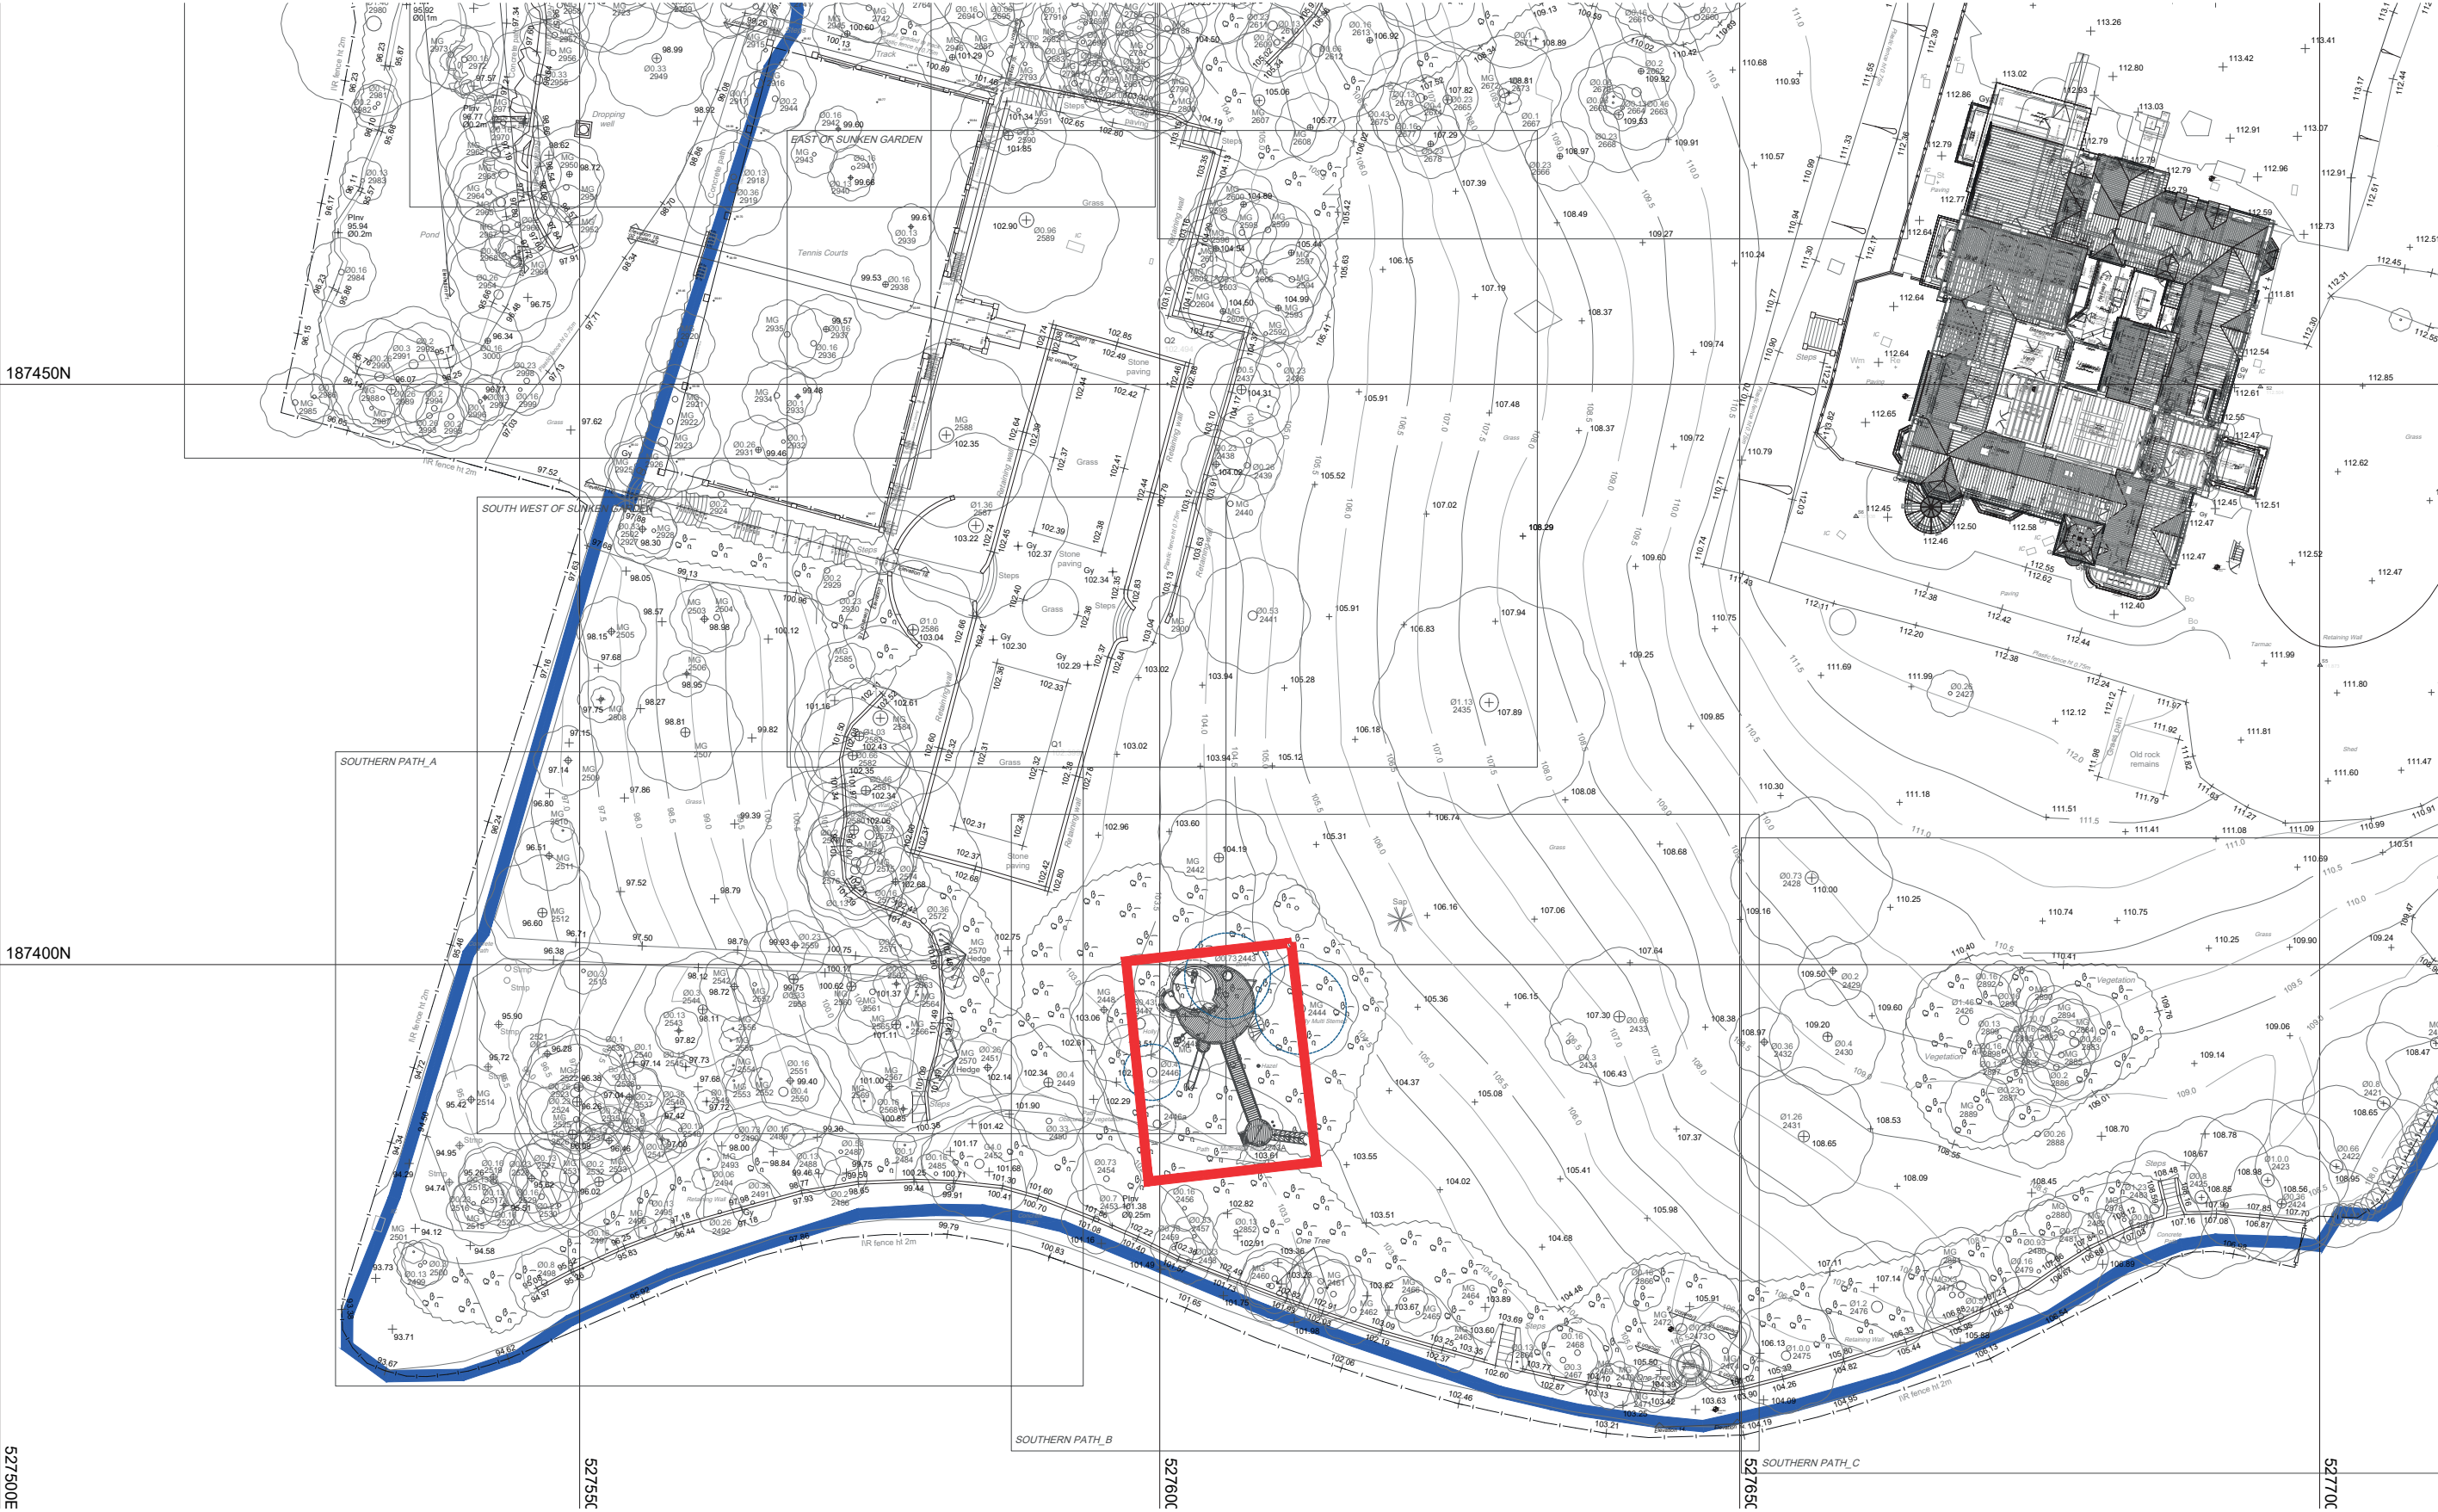

NOTES:
Blue Property Boundary
Red Site Boundary (0.022Ha)
©Surveyor_XXX_YYYY.
All dimensions are in millimeters.



Blue Forest (UK) Limited
The Studio
Bensfield Farm
Beech Hill
Wadhurst
East Sussex
TN5 6JR, UK
t +44 (0)1892 75 00 90
e info@blueforest.com
w www.blueforest.com

All dimensions are to be checked on site. Any discrepancies or variations are to be reported to BlueForest (UK) Limited before work commences. Figured dimensions only are to be taken from this drawing. This drawing is to be read in conjunction with all relevant consultants' and/or specialists' drawings/documents and any discrepancies or variations are to be notified to BlueForest (UK) Limited before the affected work commences. Copyright ©BlueForest (UK) Limited.

Rev	Date	Description
-	310320	First Issue
A	260520	Location Change

Client	ATH
Project Title	Playhouse
Drawing Title	Site Block Plan

Drawn by:	AW	Client Number:	835	Drawing Number:	001
Checked By:	SP	Drawing status:	PL	Revision:	A
Date:	31.03.20	Scale:	1:500	Format:	A3