


All dimensions are to be checked on site.  
Any discrepancy is to be reported to the Architect.  
This drawing is subject to copyright and cannot be used without the written permission by the Architect.

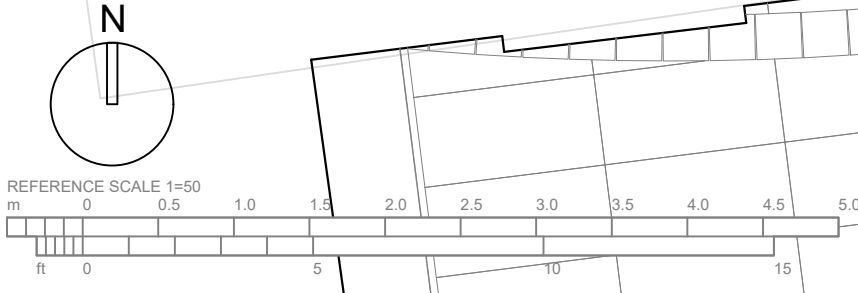


# ELEVATIONS

55-57 Maygrove Road, West Hampstead, London NW6 2EE  
Phone: +44(0)207 624 6100 Fax: +44(0)207 624 5551 ; info@elevationsltd.co.uk


Project Address: 35 Upper Park Road, NW3 2UL  
Scale: 1:50@A3  
Client: Sebba Investment and Development LTD  
Date: May '20

Rev.	Date:	Note:
-	26 05 20	ISSUED FOR COMMENTS
Title: Planning Application Proposed New Built Plan		
Number: 35UPP-PA-011 -		

All dimensions are to be checked on site.  
Any discrepancy is to be reported to the Architect.  
This drawing is subject to copyright and cannot be used without the written permission by the Architect.

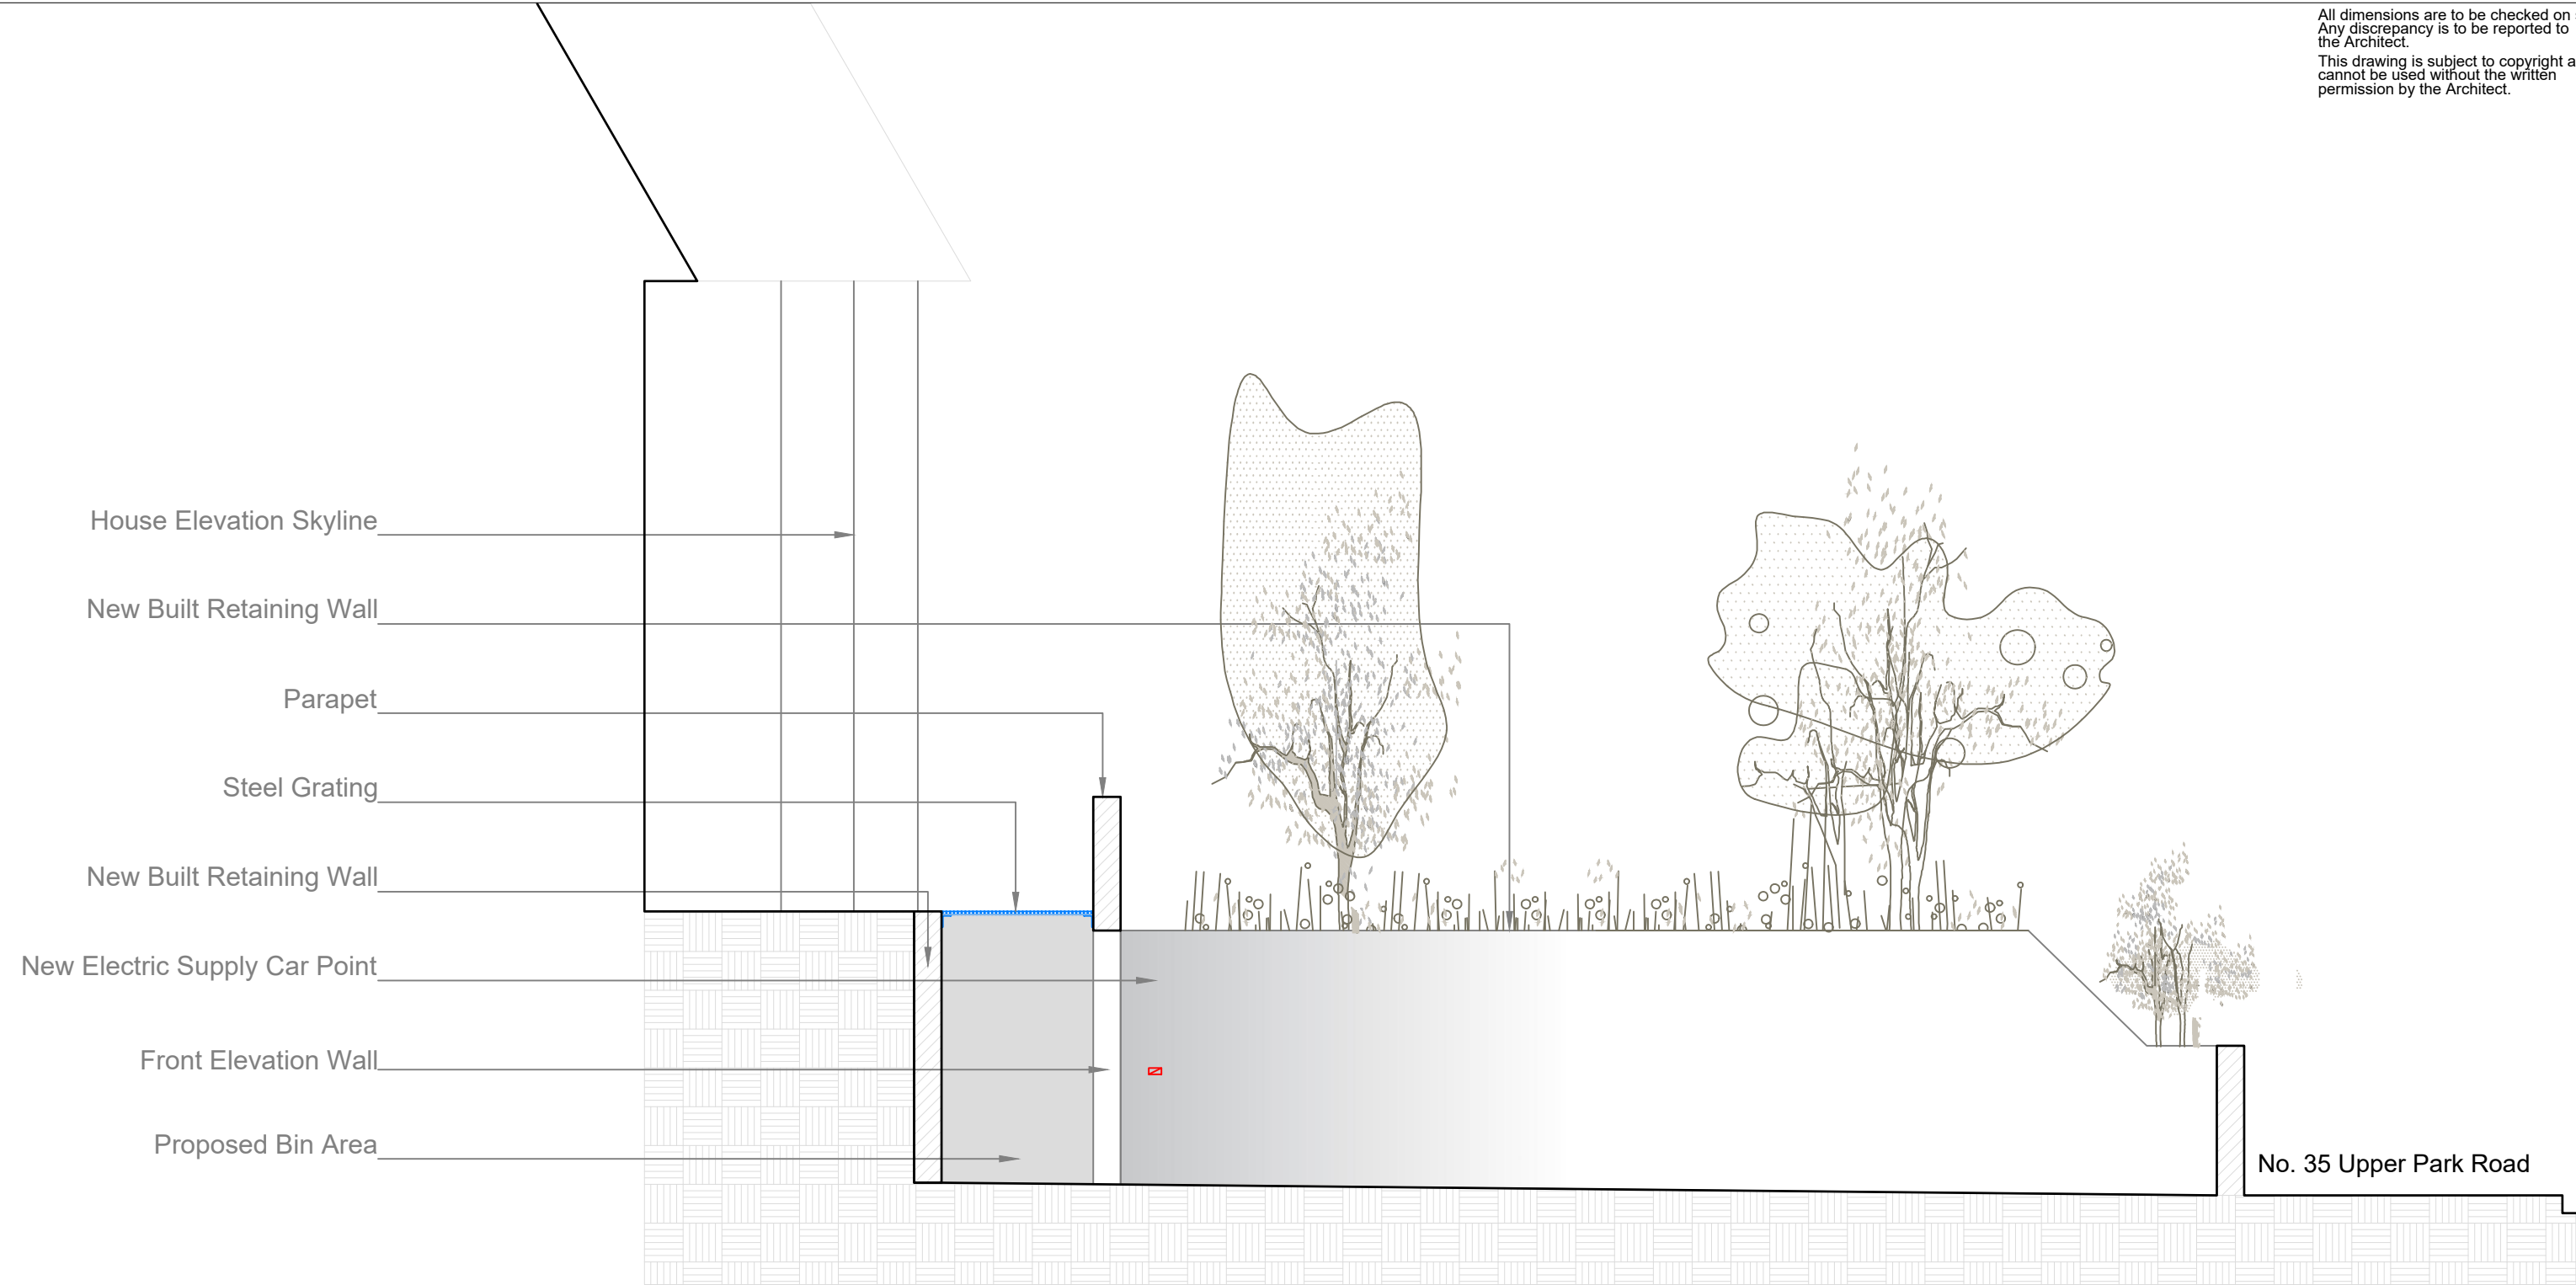

SECTION A-A

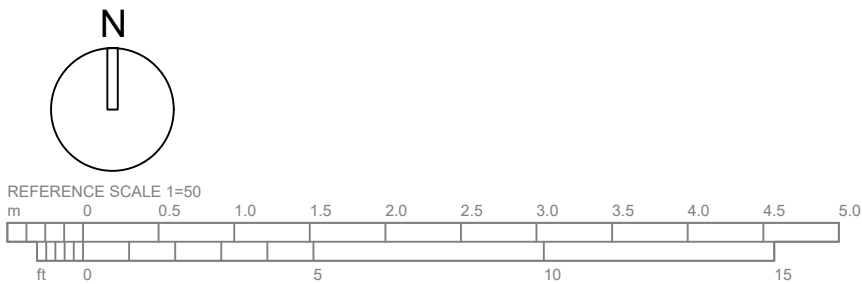

ELEVATIONS

55-57 Maygrove Road, West Hampstead, London NW6 2EE  
Phone: +44(0)207 624 6100 Fax: +44(0)207 624 5551 ; info@elevationsltd.co.uk

Project Address: 35 Upper Park Road, NW3 2UL

Scale: 1:50@A3

Client: Sebba Investment and Development LTD

Date: May '20


-	26 05 20	ISSUED FOR COMMENTS
Rev.	Date:	Note:

Title:	Planning Application Proposed Section A-A	
Number:	35UPP-PA-021	-


All dimensions are to be checked on site.  
Any discrepancy is to be reported to the Architect.  
This drawing is subject to copyright and cannot be used without the written permission by the Architect.



RENDERING

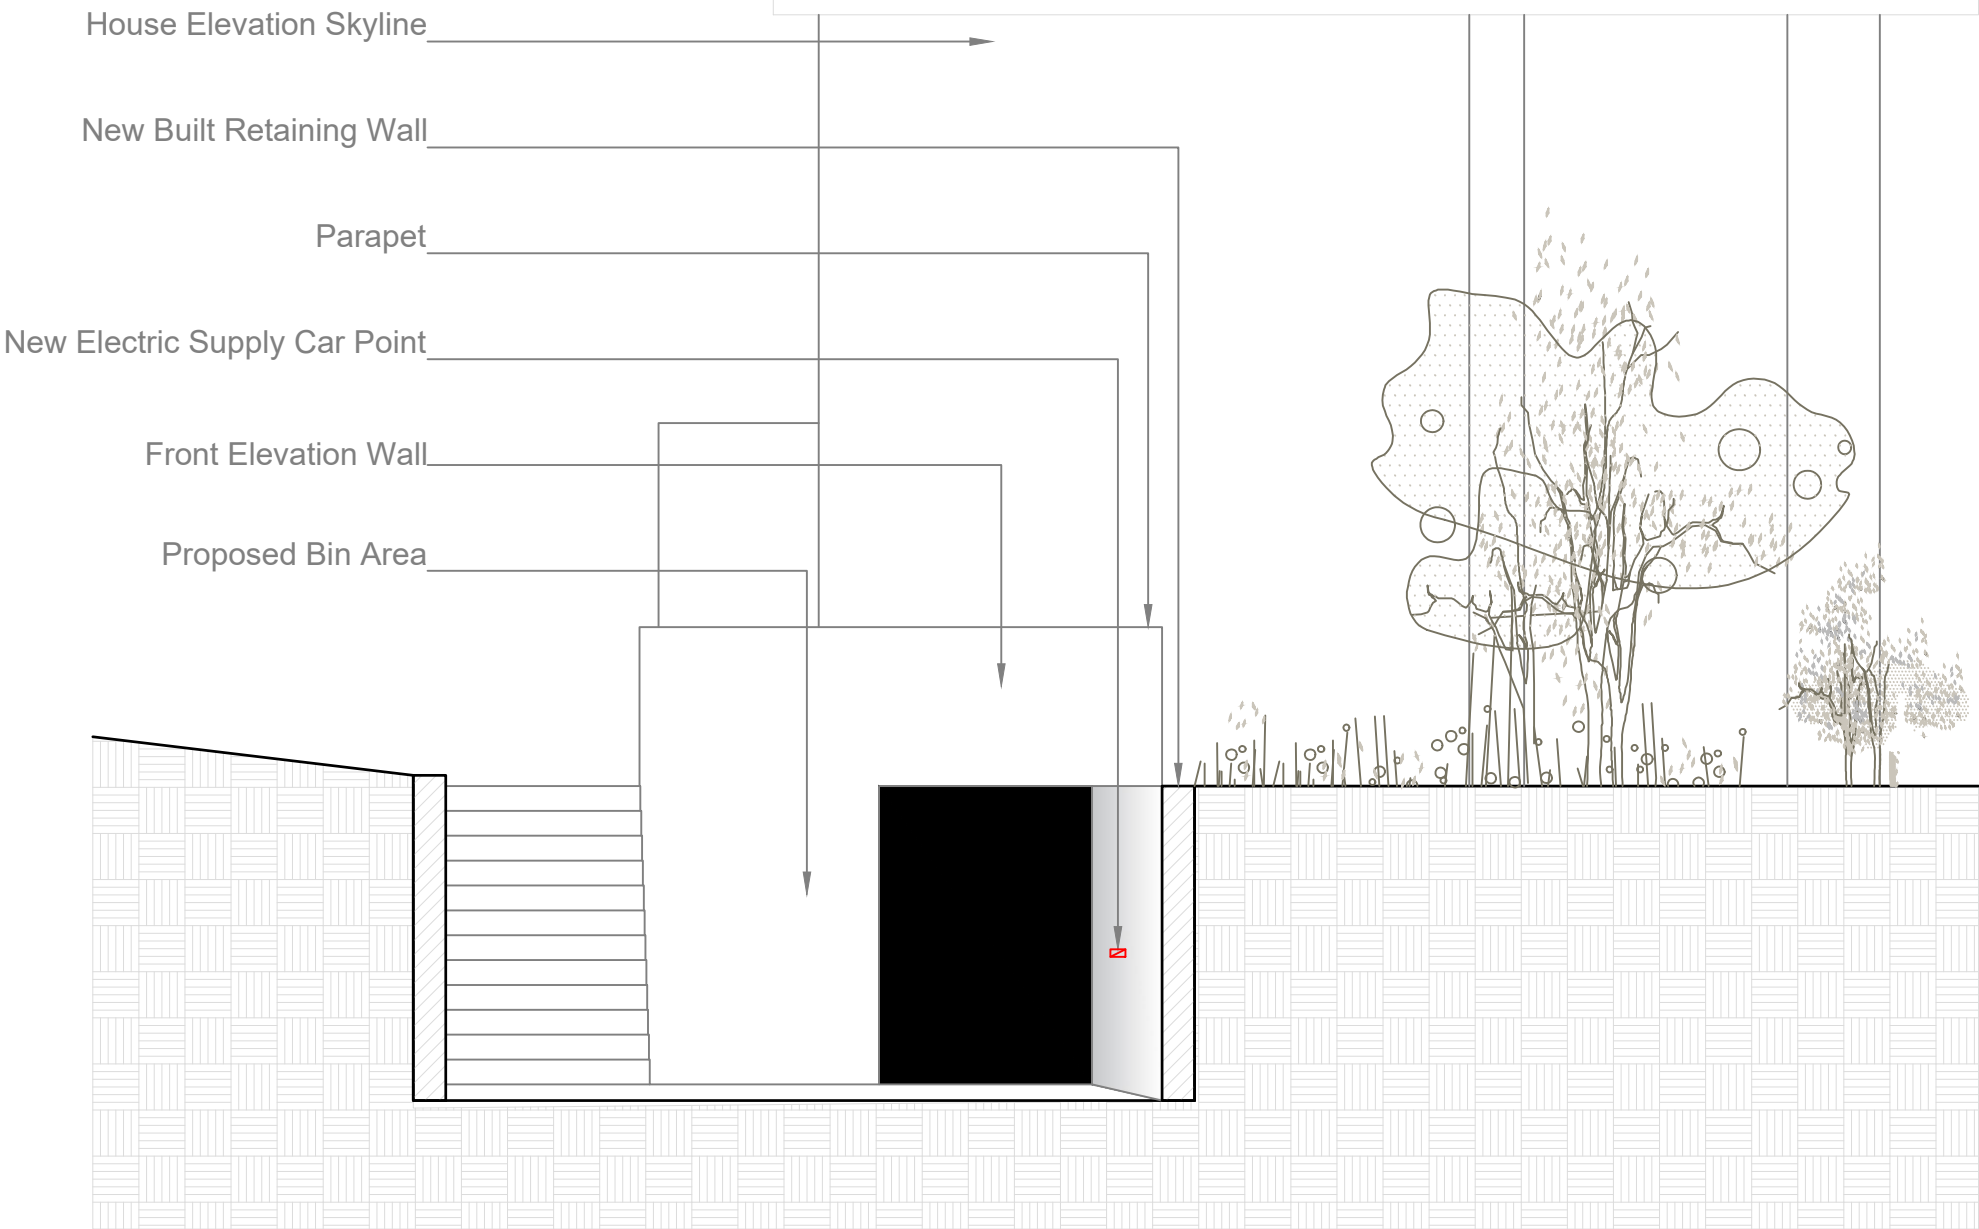

SECTION B-B

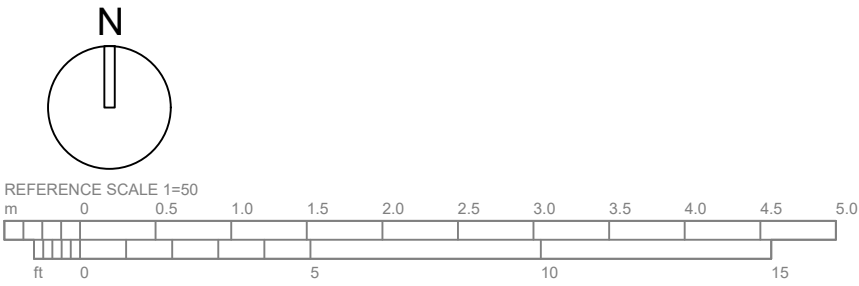

ELEVATIONS

55-57 Maygrove Road, West Hampstead, London NW6 2EE  
Phone: +44(0)207 624 6100 Fax: +44(0)207 624 5551 ; info@elevationsltd.co.uk

Project Address: 35 Upper Park Road, NW3 2UL

Scale: 1:50@A3

Client: Sebba Investment and Development LTD

Date: May '20

-	21 05 20	ISSUED FOR COMMENTS
Rev.	Date:	Note:
Title:		Planning Application Proposed Section B-B, Rendering
Number:	35UPP-PA-031	-