
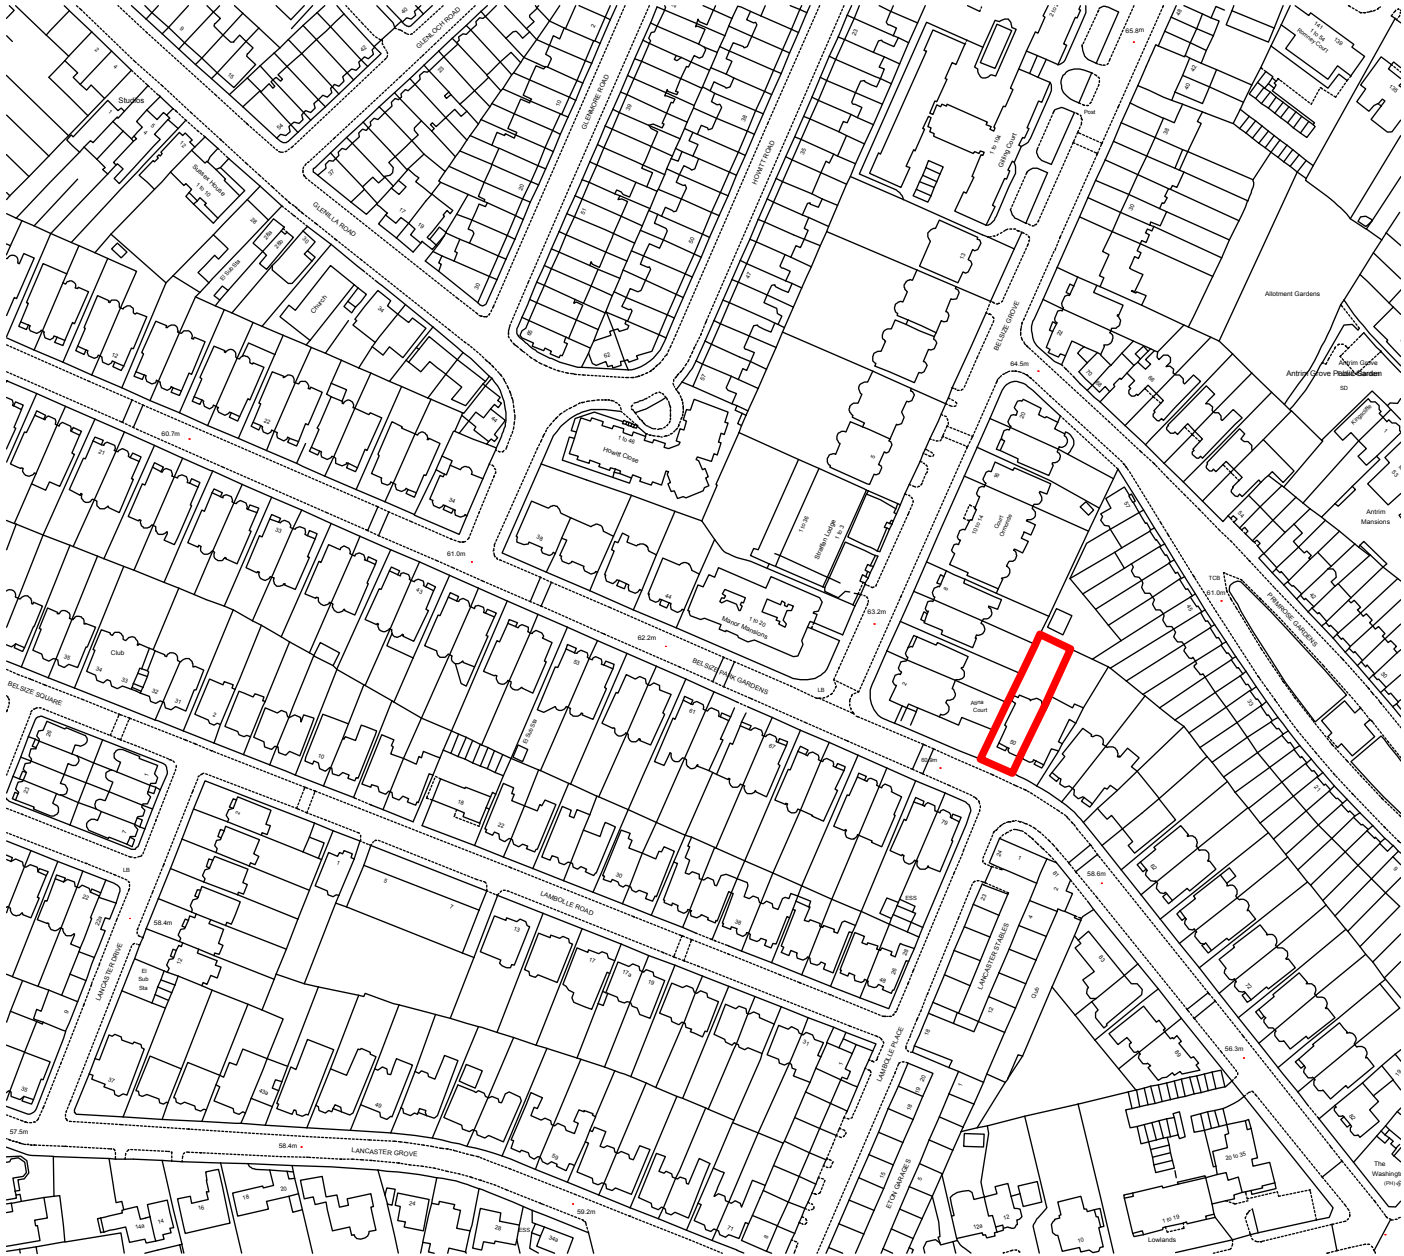


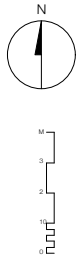

TITLE: Location Plan			NO: E000		REV: P1		SANYA POLESCUK ARCHITECTS 8a BELSIZE COURT GARAGES LONDON NW3 5AJ T:0207 431 8580 e-mail:enquiries@polescukarchitects.com
PROJECT: 50 Belsize Park Gardens, London NW3 4ND		SCALE: 1:2500	PAPER: A3	DATE: 29 June 2020			