


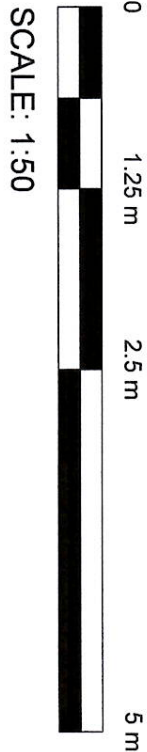
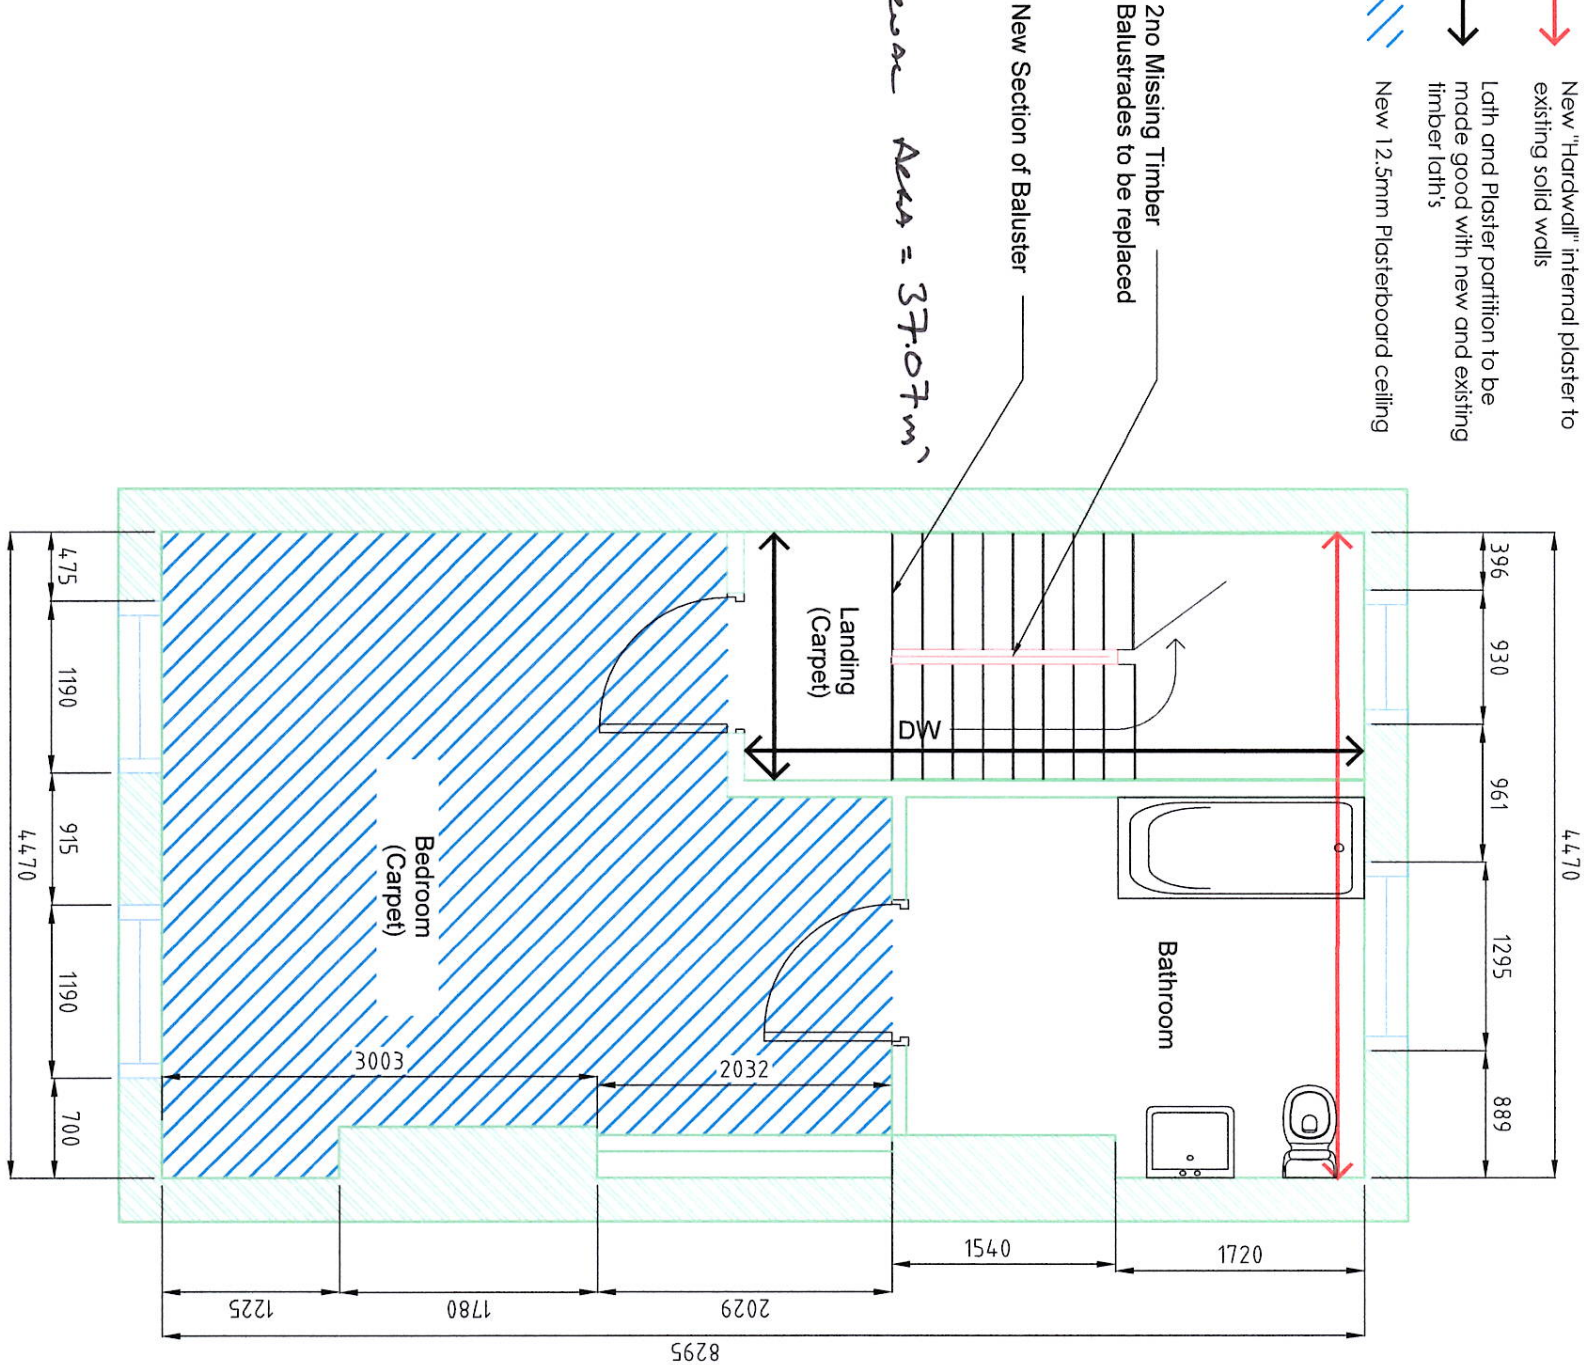


Do not scale this drawing. All Dimensions must be checked on site. This drawing and all details contained hereon are copyright and must not be reproduced without written permission from Property Tectonics.

-  New "Hardwall" internal plaster to existing solid walls
-  Lath and Plaster partition to be made good with new and existing timber lath's
-  New 12.5mm Plasterboard ceiling

Gloss 1st Floor Area = 37.07m<sup>2</sup>



SCALE: 1:50

13 GLOSS AREA NOBEO 06/20

A	Bathroom Extended	JN	/	27.02.2020
REV	DESCRIPTION	AUTH	APP	DATE

**pt**

**Hatfield**  
2nd Floor Titan Court, 3 Bishop Square  
Hatfield, AL10 9NA  
Telephone: 01707 243408  
Email: Hatfield@Property-Tectonics.co.uk

**JOB TITLE**  
250 Grays Inn Road  
London  
WC1X 8JR

**DRAWING TITLE**  
Proposed Second Floor  
General Arrangement Plan

DATE	02.09.19	DRAWN	JN
SCALE	1:50 @ A3	CHECKED	
DRAWING NUMBER	J9648-010	REVISION	1/3