



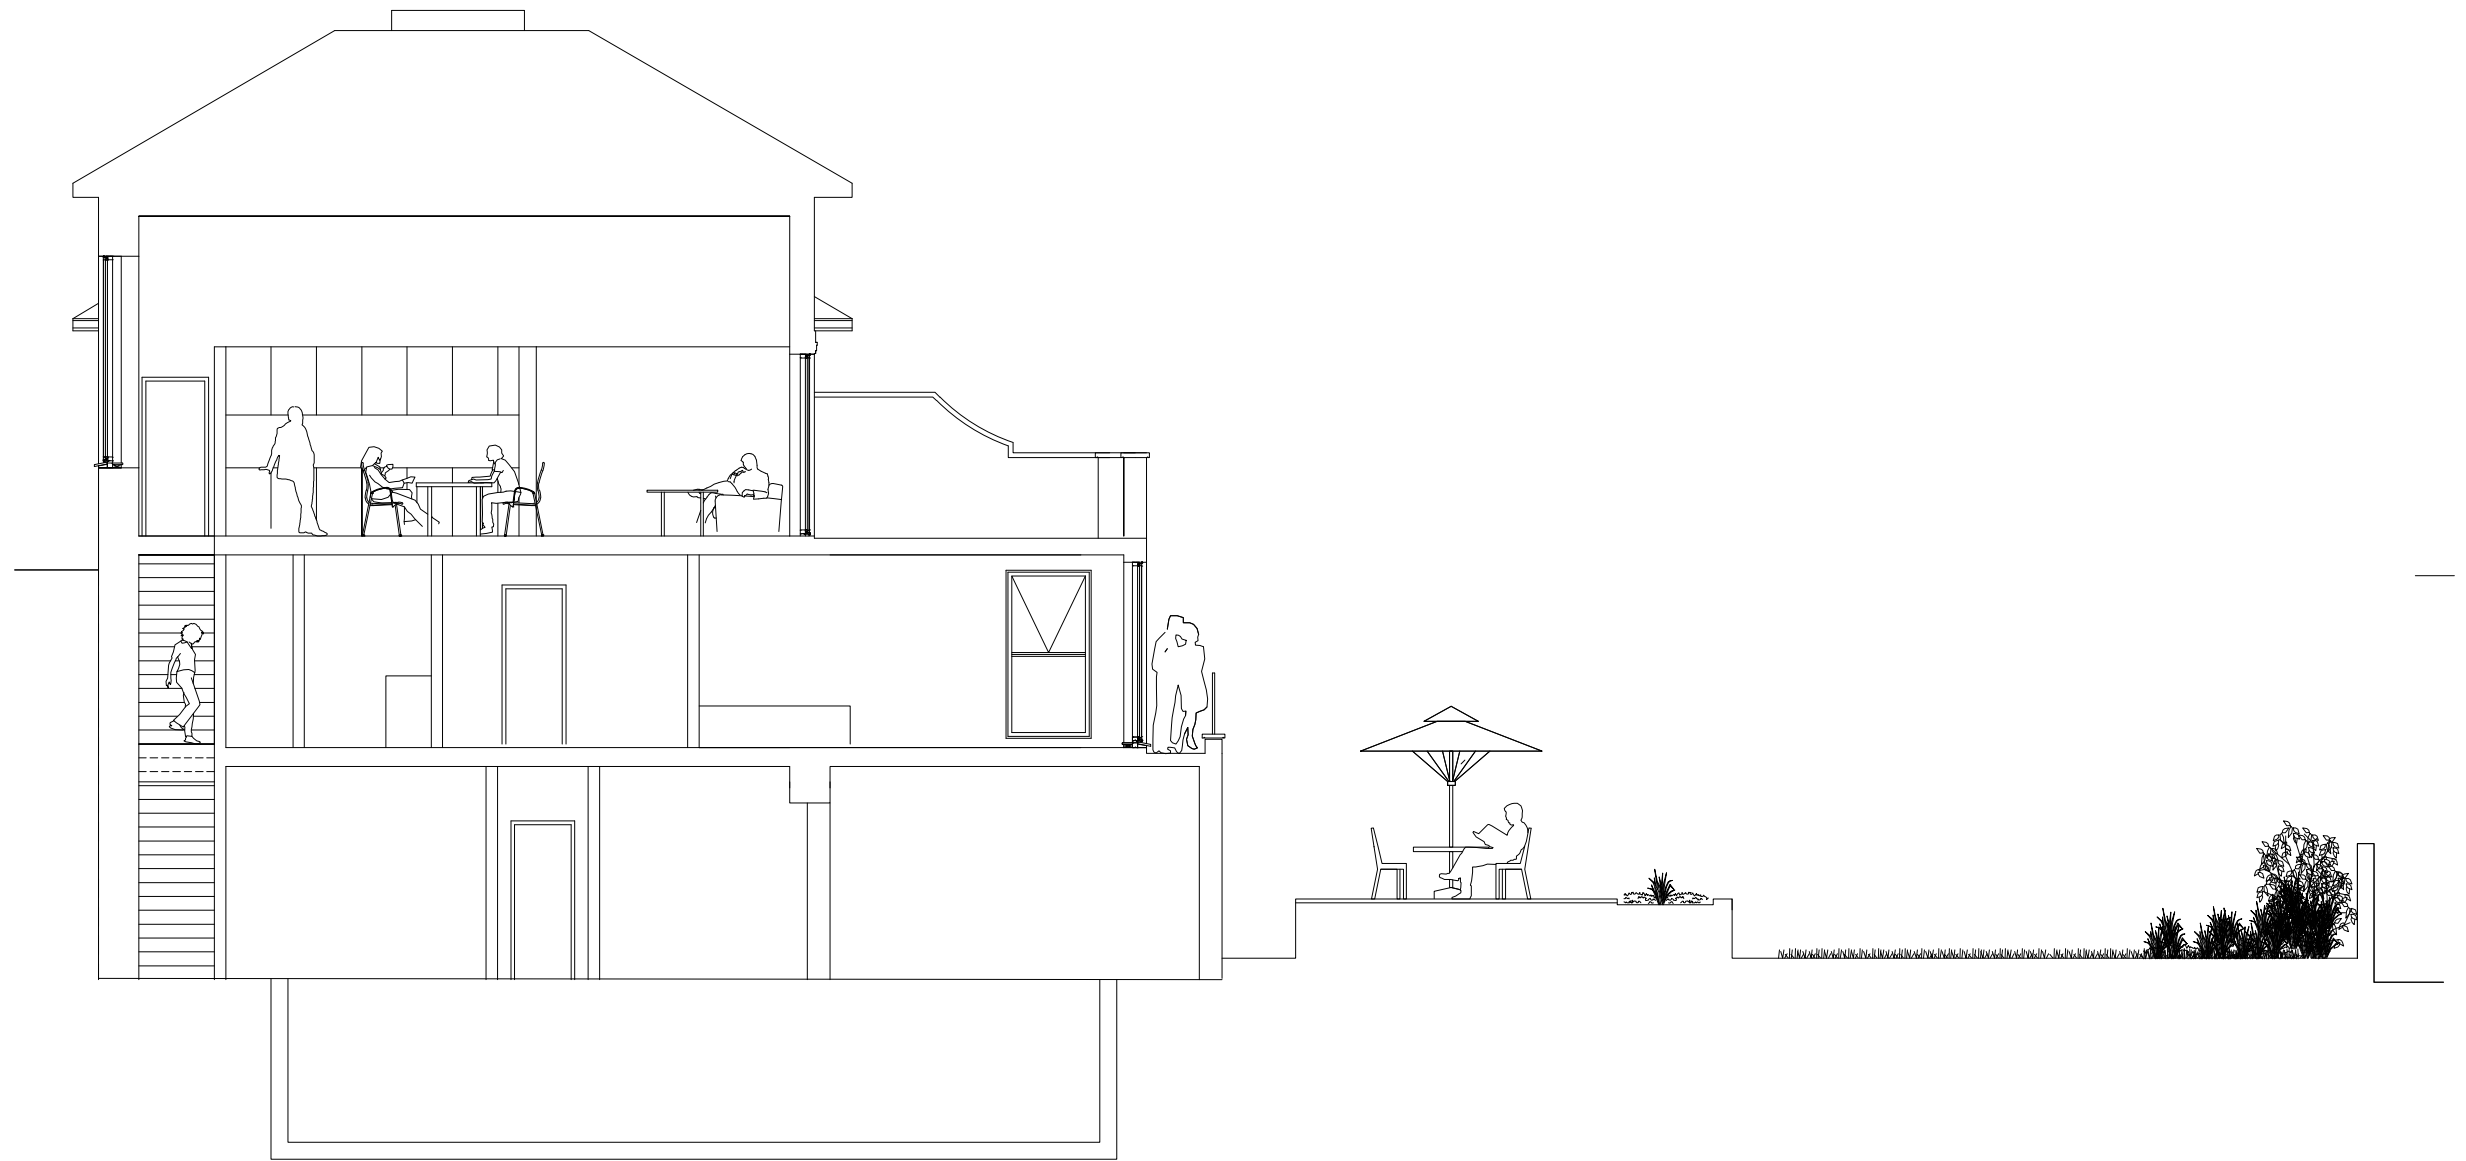

EXISTING SECTION A
SCALE 1:100

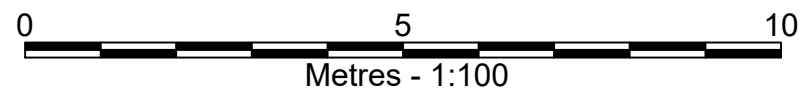

MRS L. FITZPATRICK
18 FROGNAL WAY, HAMPSTEAD

Project 18 FROGNAL WAY, HAMPSTEAD

Dwg Title EXISTING SECTION A				Scale 1/100@A3
Drawn	Chkd	Issue Status		
Date JUNE 2020	Dwg Status	Dwg No PL-C-202	Rev	-